


revisions

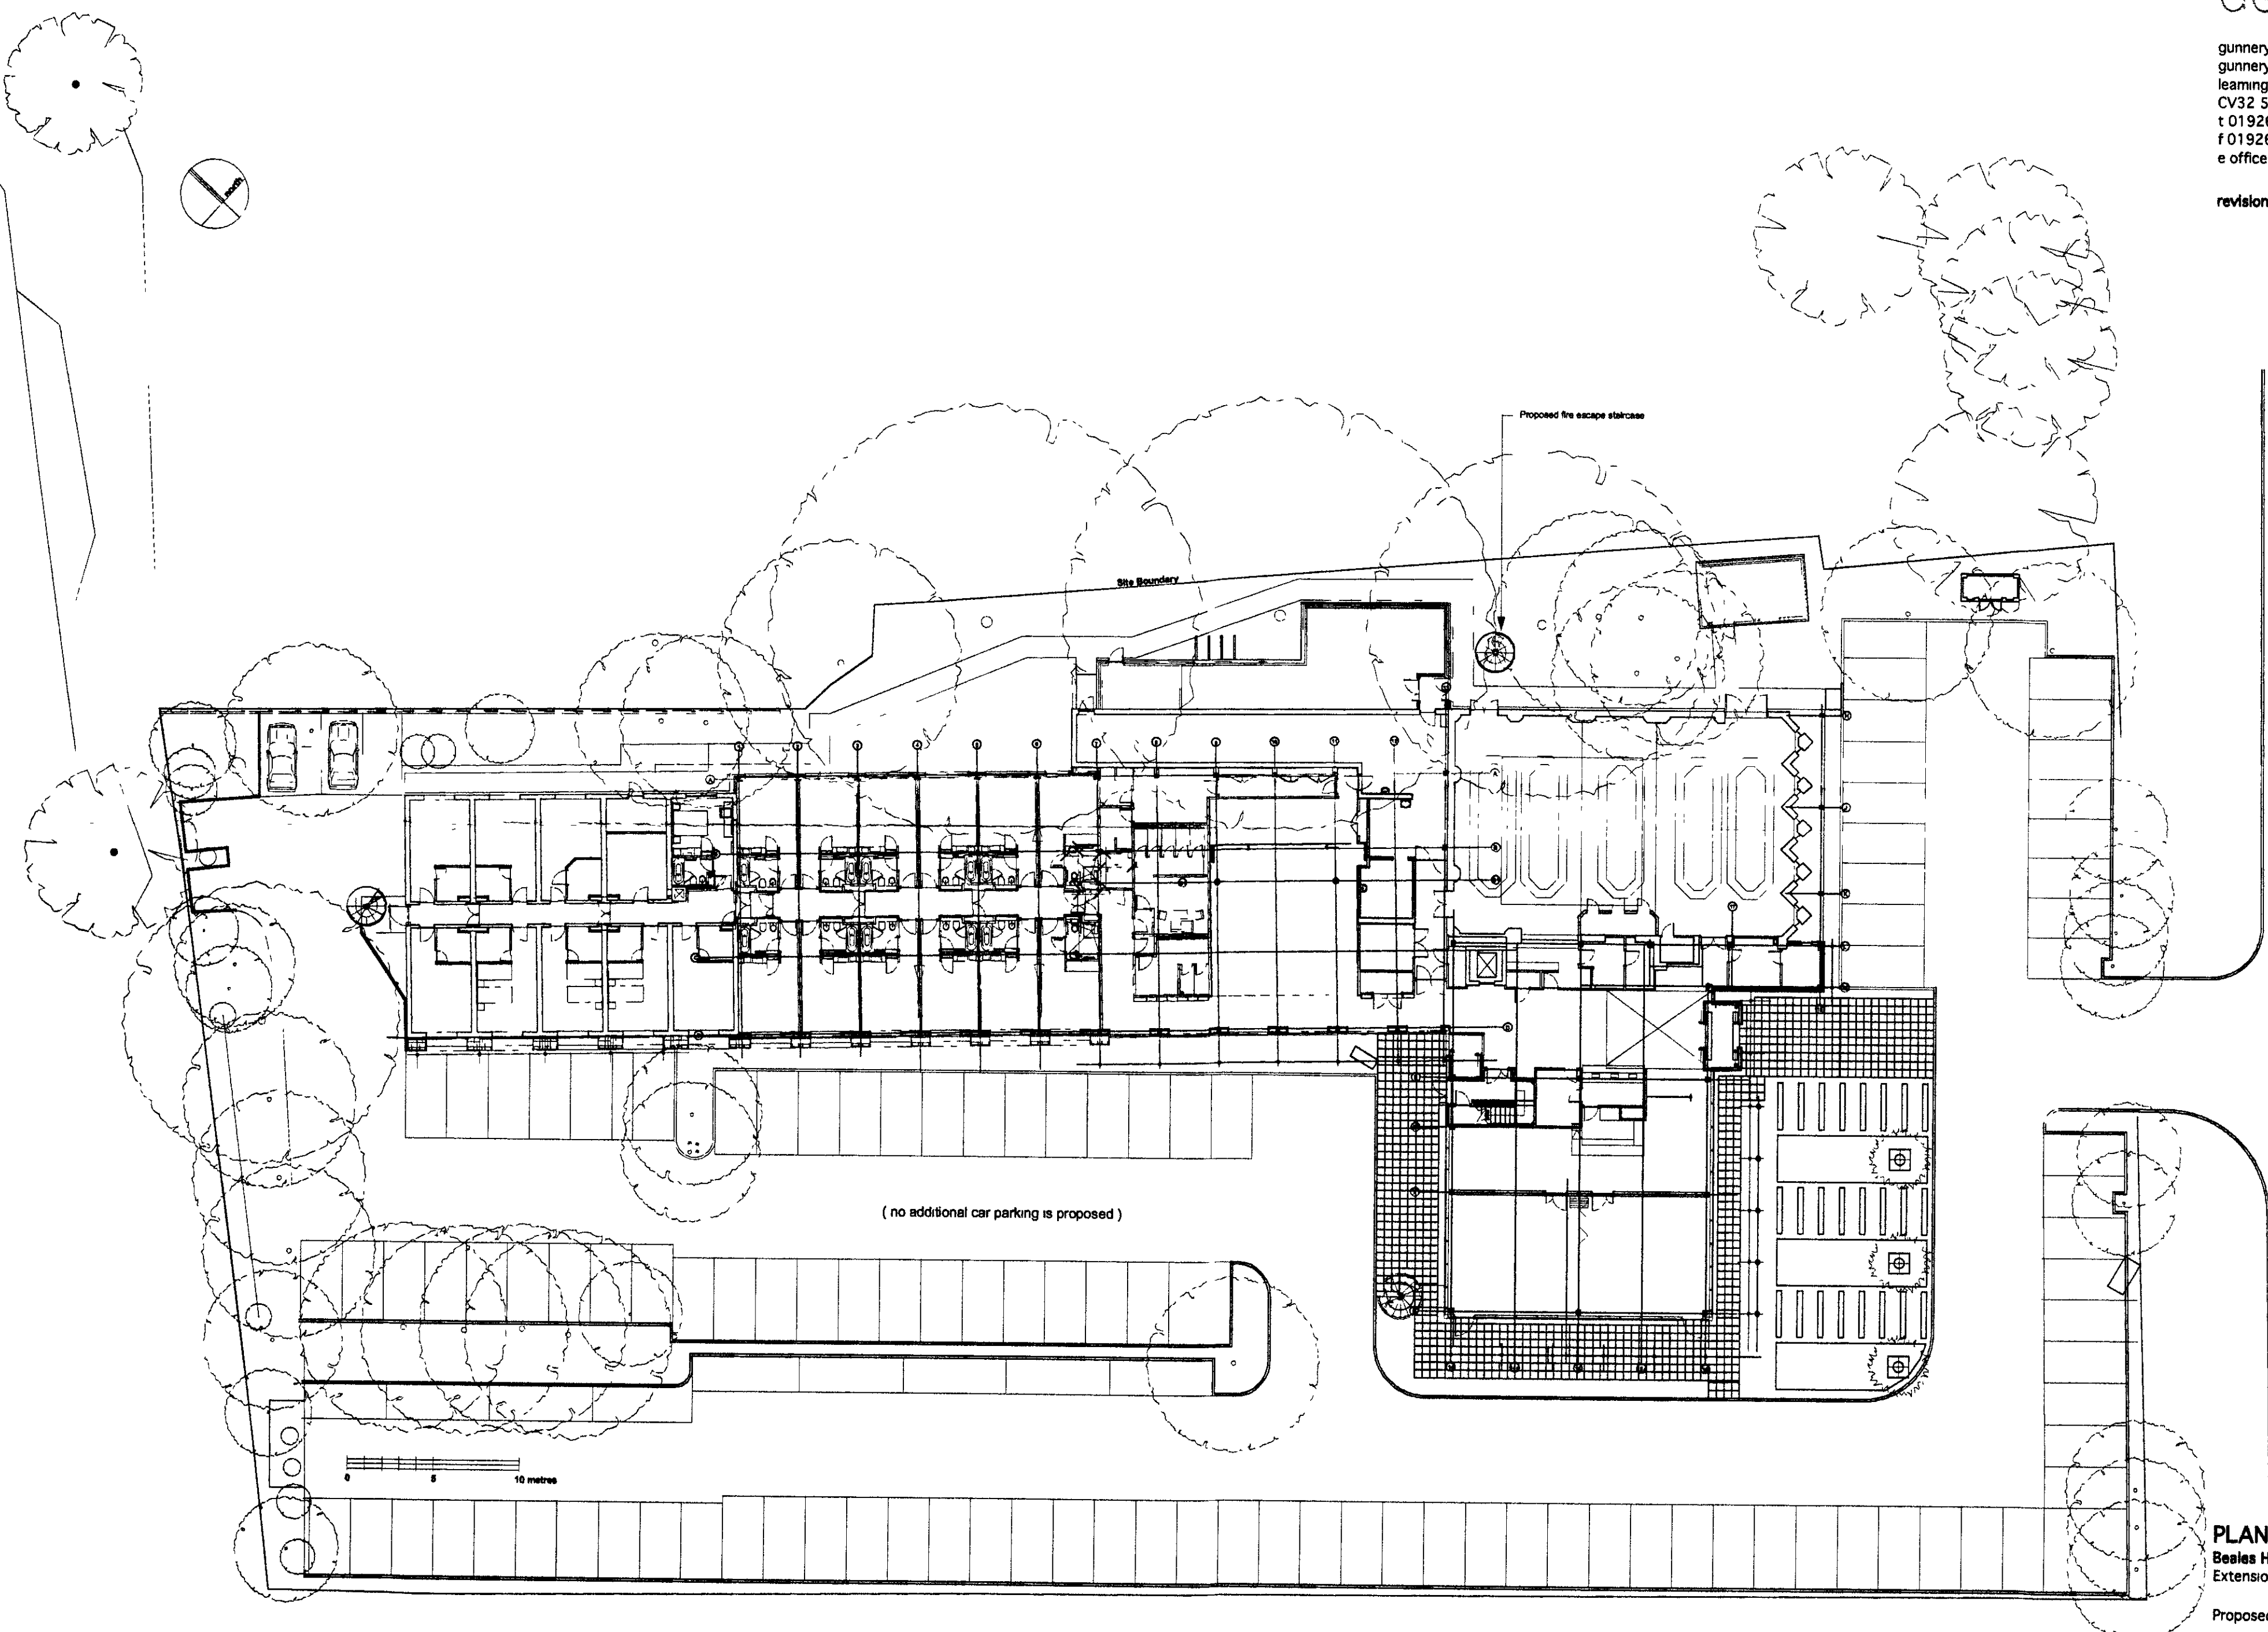

PLANNING DEPARTMENT
OFFICE COPY

16 SEP 2010

PLANNING
Beales Hotels
Extension to Beales Hotel, Hatfield

Proposed Site Layout Plan