

REVISION 0	DRAWING STATUS For Approval
----------------------	---------------------------------------

DISCLAIMER
This drawing and specifications are copyright and shall remain the sole property of Think BDW Limited. It shall not be reproduced (in whole or in part) or used in any manner on other projects without the prior written consent of Think BDW Limited. It is intended to express design intent only and is subject to change at anytime. All dimensions are to be confirmed on site prior to manufacture.

NOTES:
Flashing detail to suit fascia finish

DATE	REVISION	NOTES	REV


JOB NO. 02738-12	CLIENT Bellway - North London
----------------------------	---

PROJECT King Georges Vale

DRAWING TITLE External Cladding - Elevations
--

DATE 04.10.23	SCALE @ A3 1:75 (Unless noted otherwise)
-------------------------	--


DRAWN BY SN	DRAWING NUMBER 02738(12)-02-001
-----------------------	---

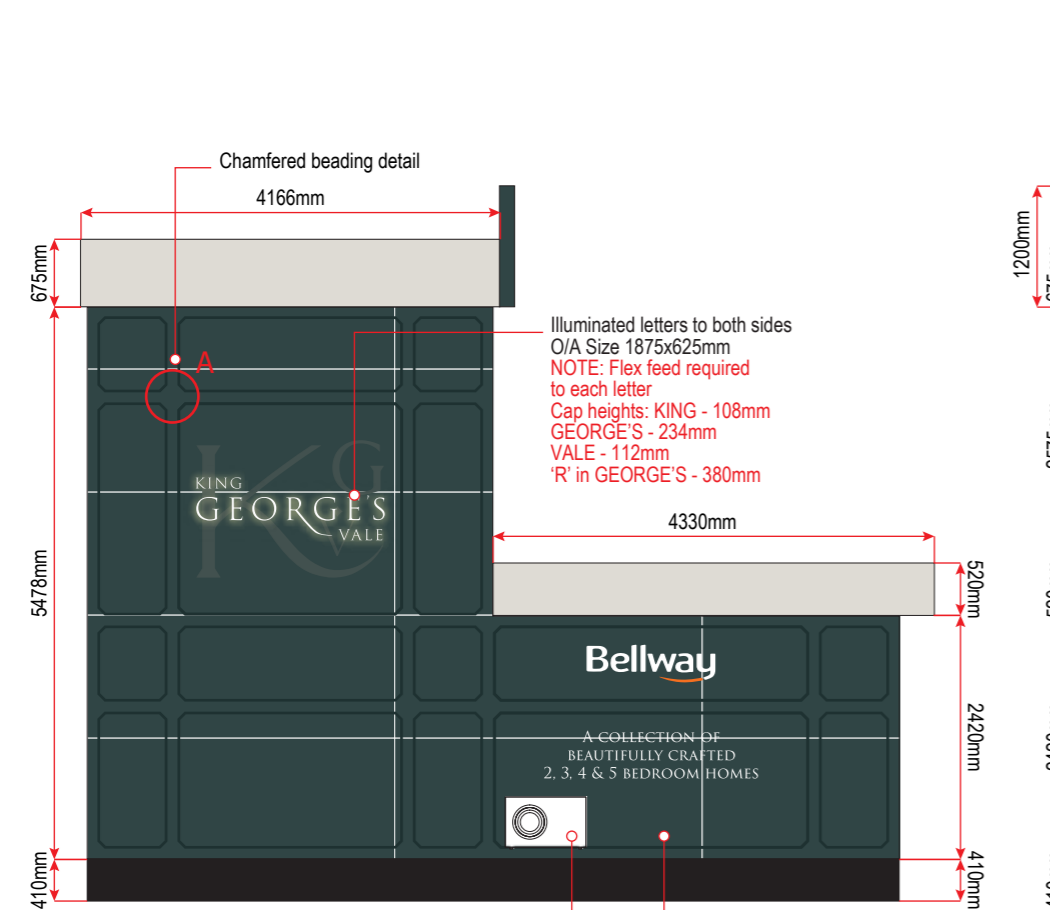

Bellway to confirm if A/C unit can be moved

18mm Medite Tricoya extreme durable MDF panels fixed to timber frame work
Ref: *TBC*

Right Hand elevation to match the above

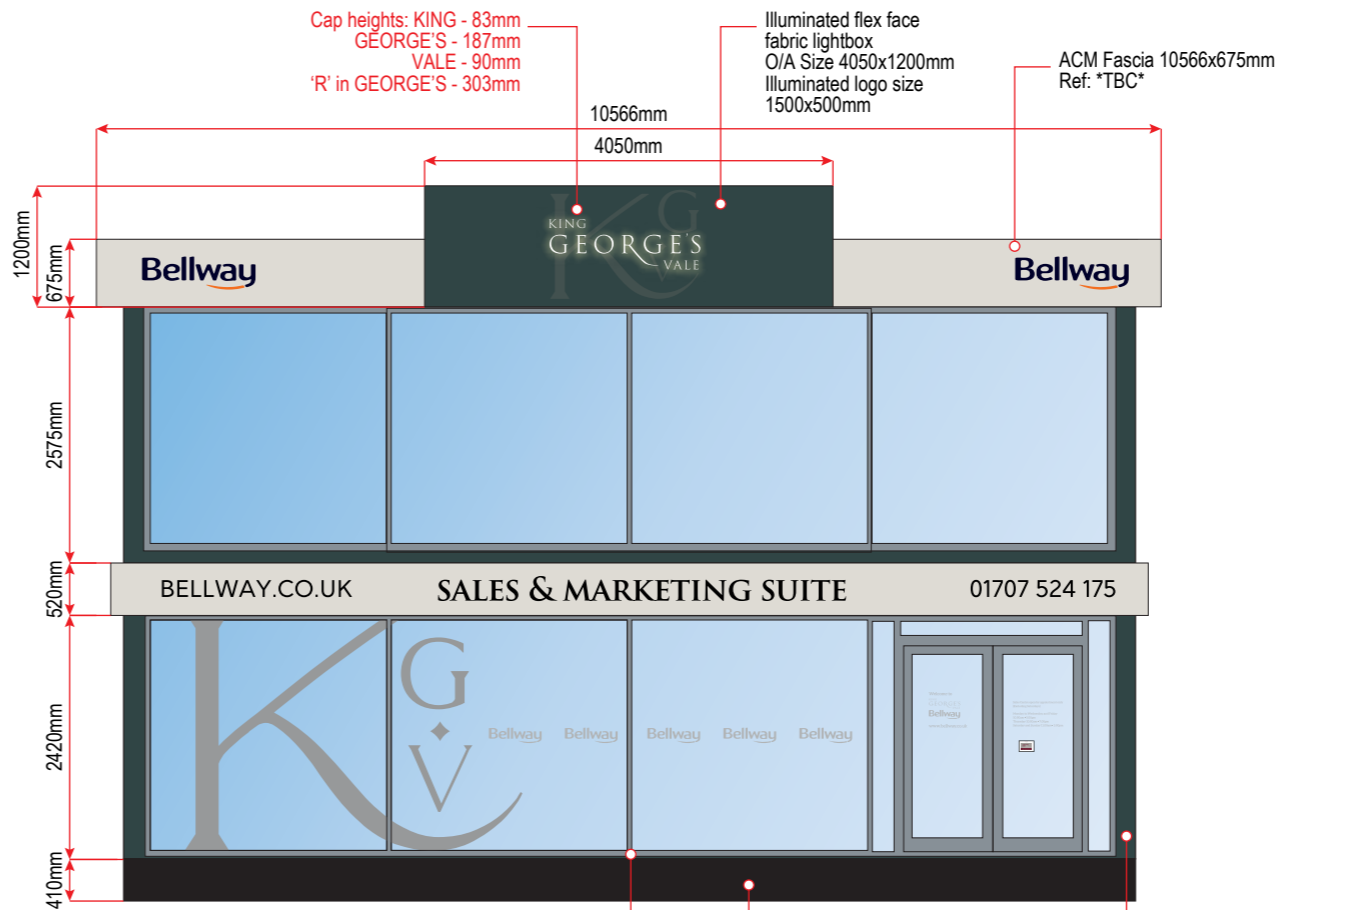

Glazing Mullions, transoms & doors
Ref: *TBC*

Black ACM Skirt

18mm Medite Tricoya extreme durable MDF.
Ref: *TBC*

