




A1

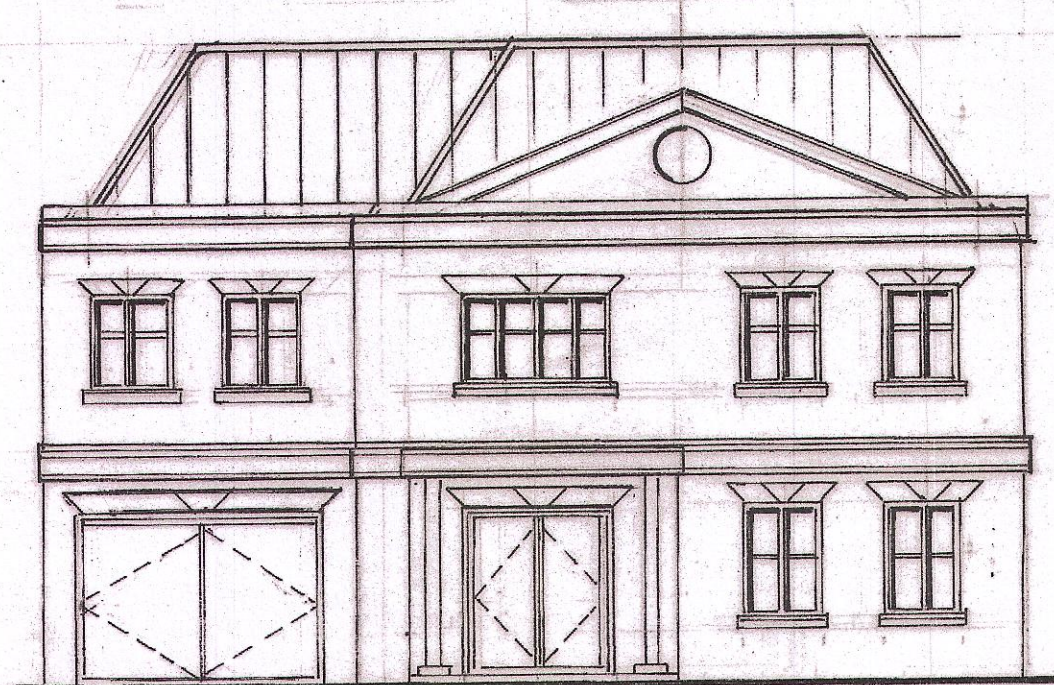


Proposed Front Elevation 1:100

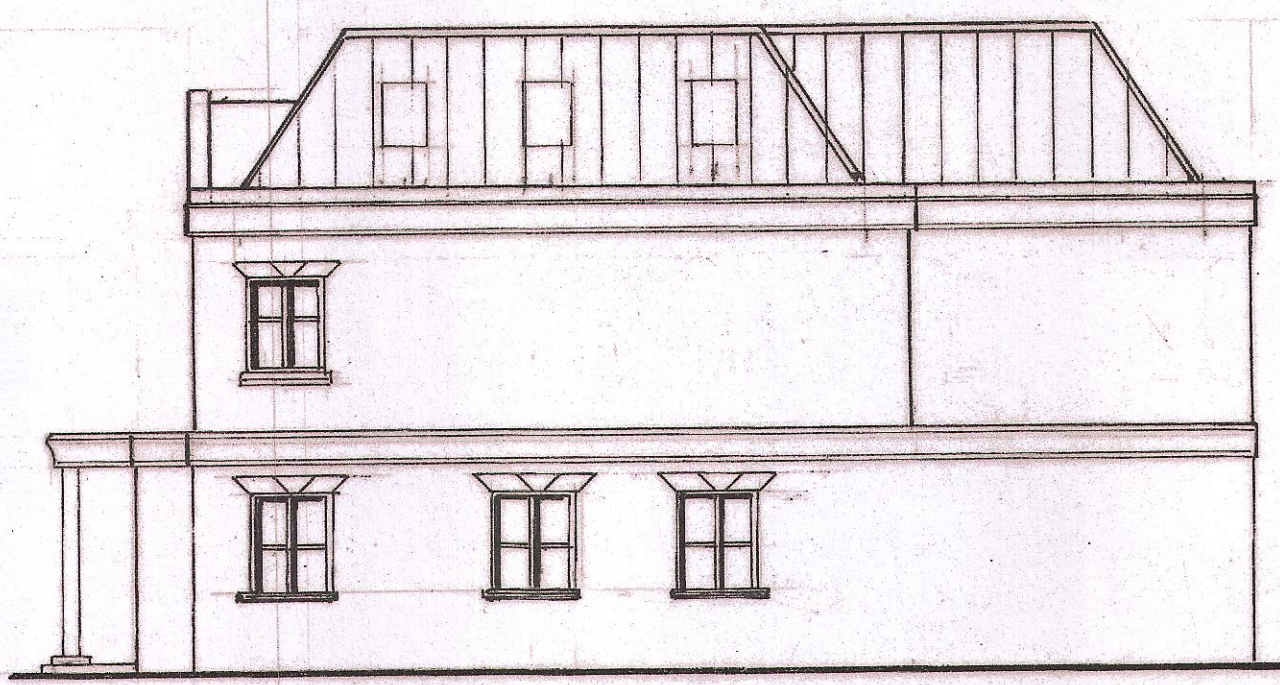


Proposed Side Elevation 1:100

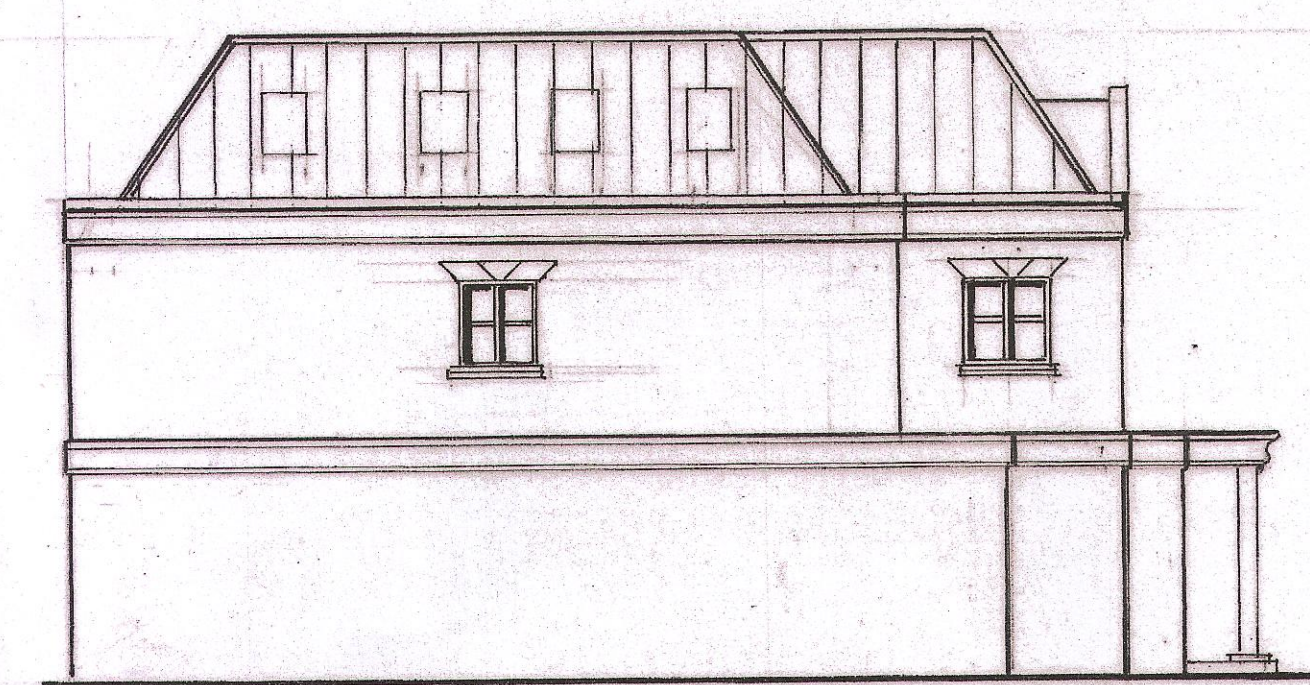


Proposed Side Elevation 1:100

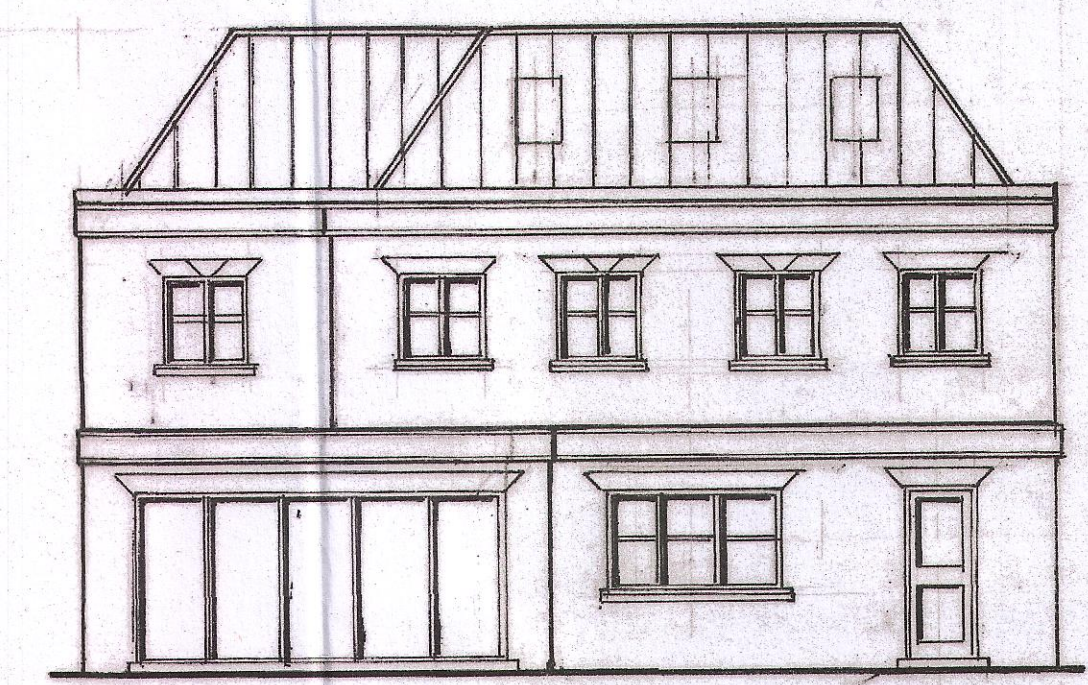

Proposed Rear Elevation 1:100

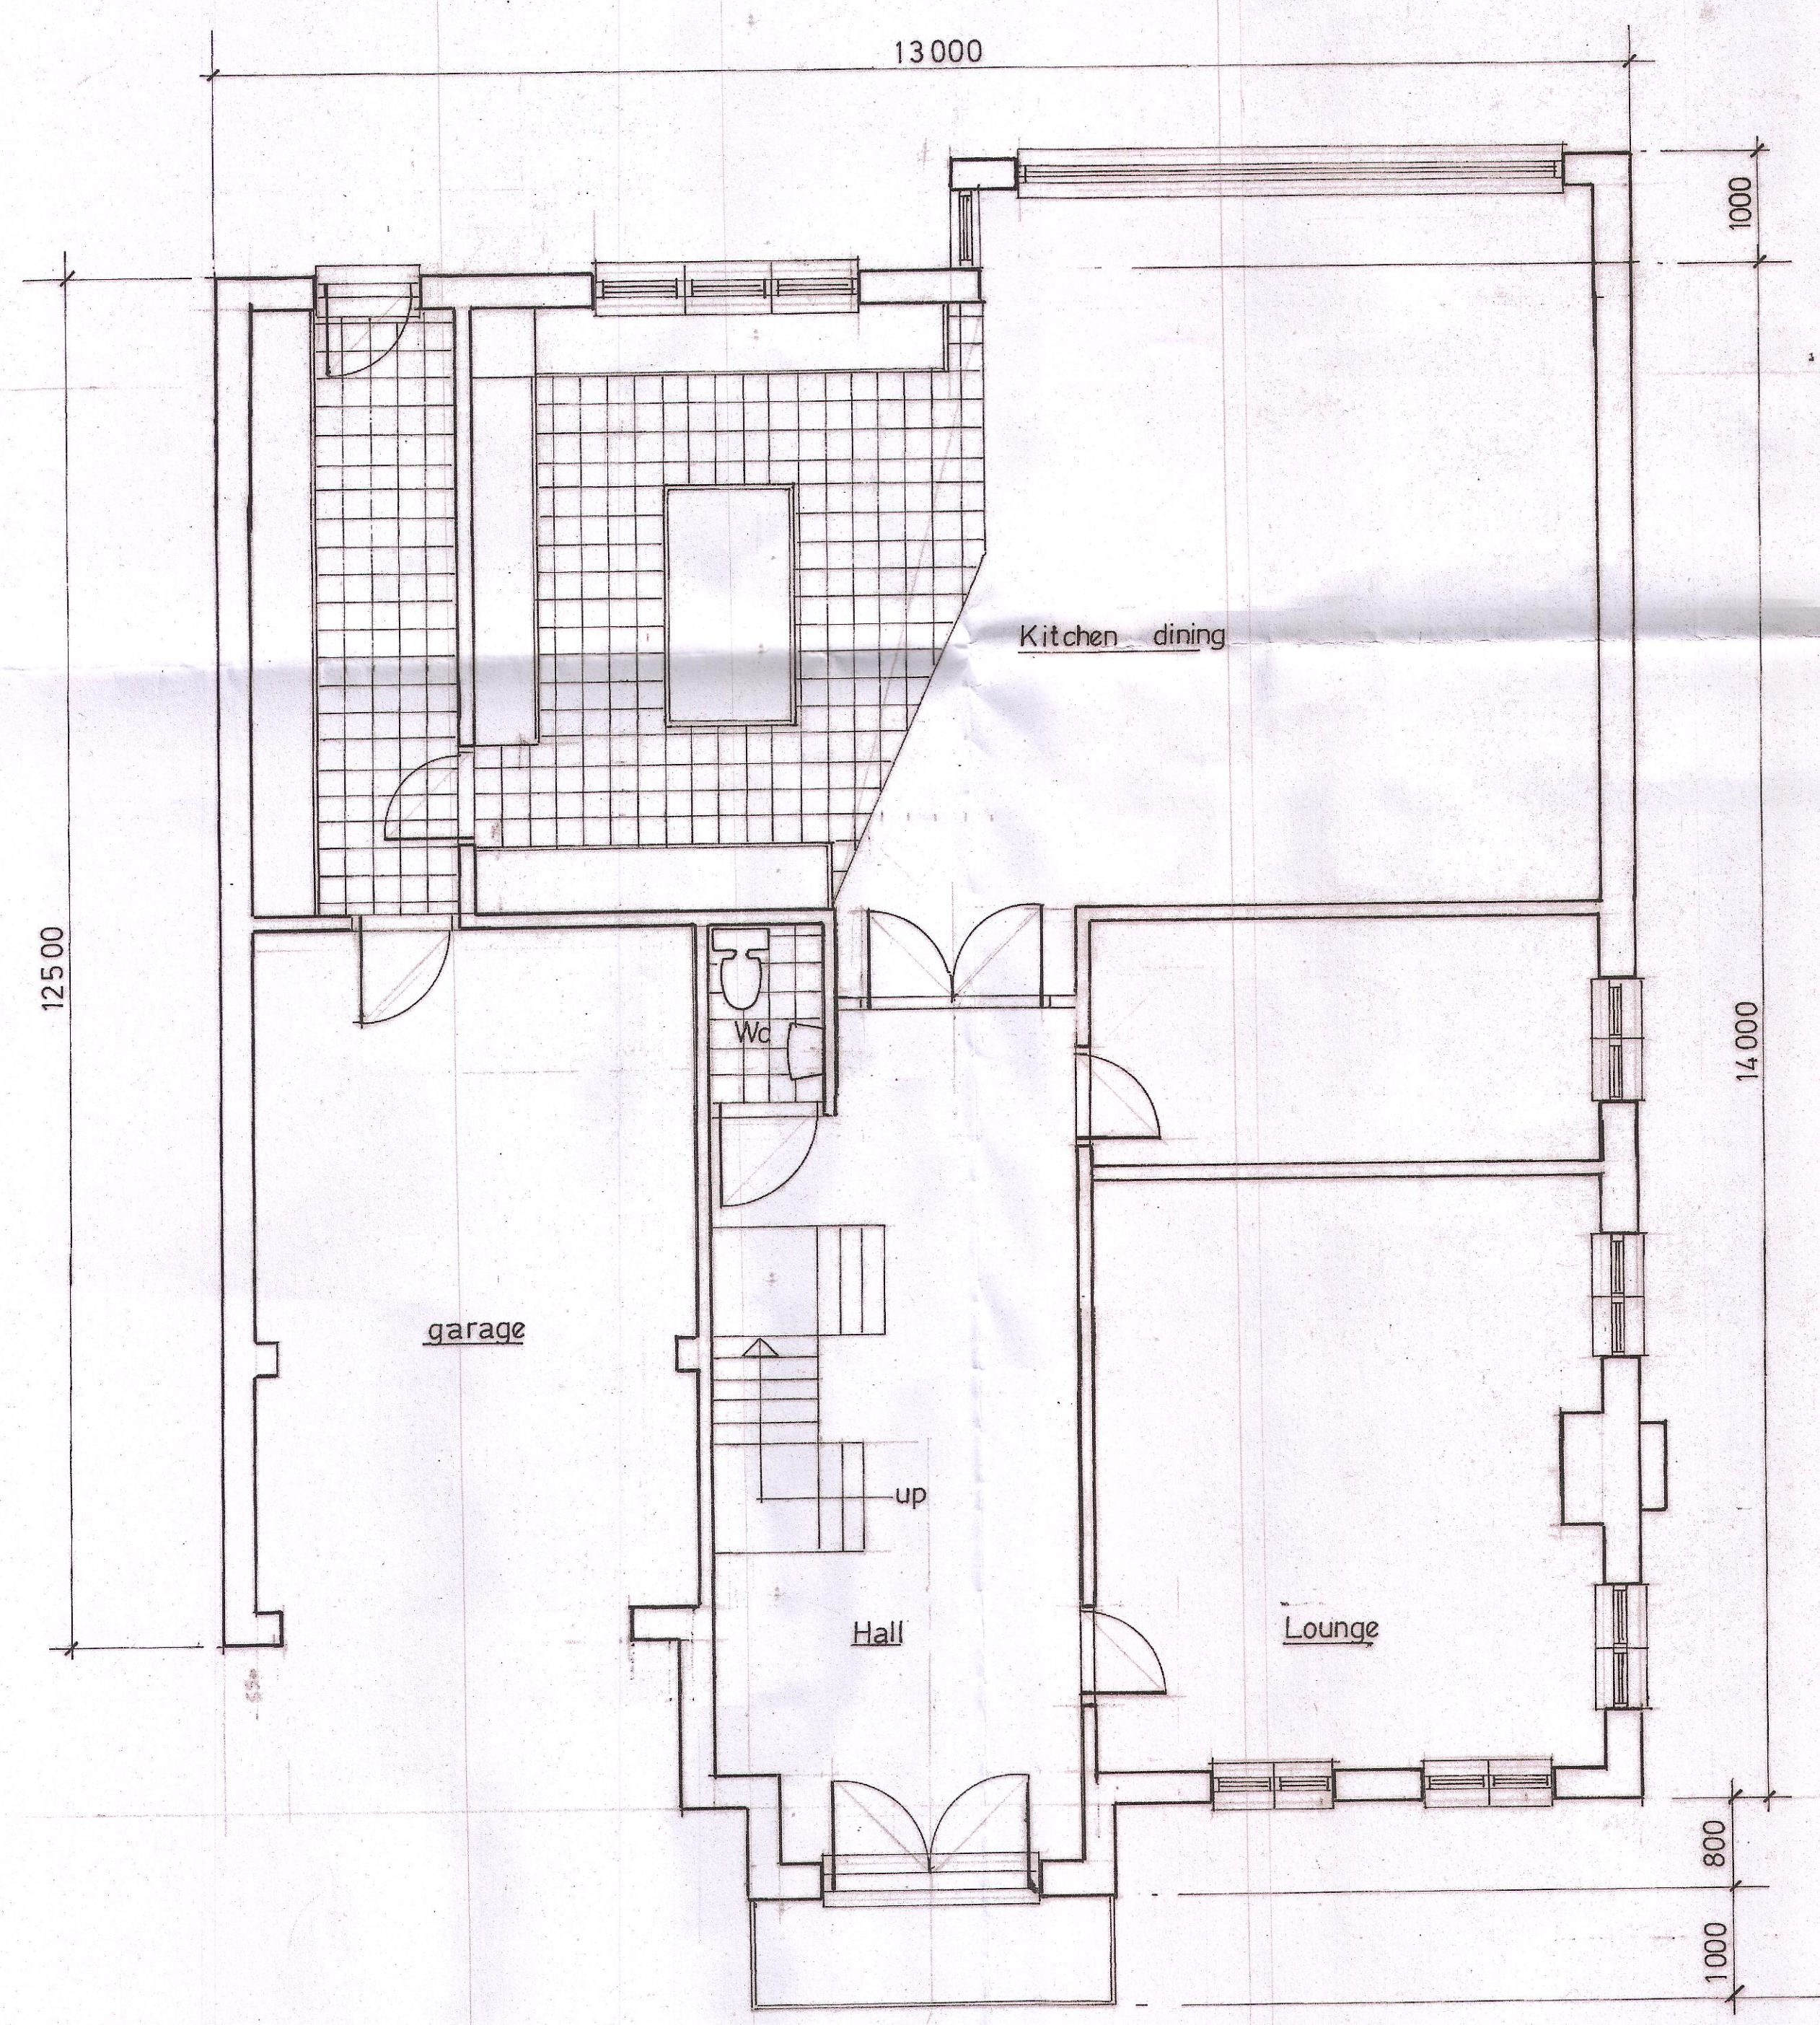

Proposed Ground Floor Plan 1:50

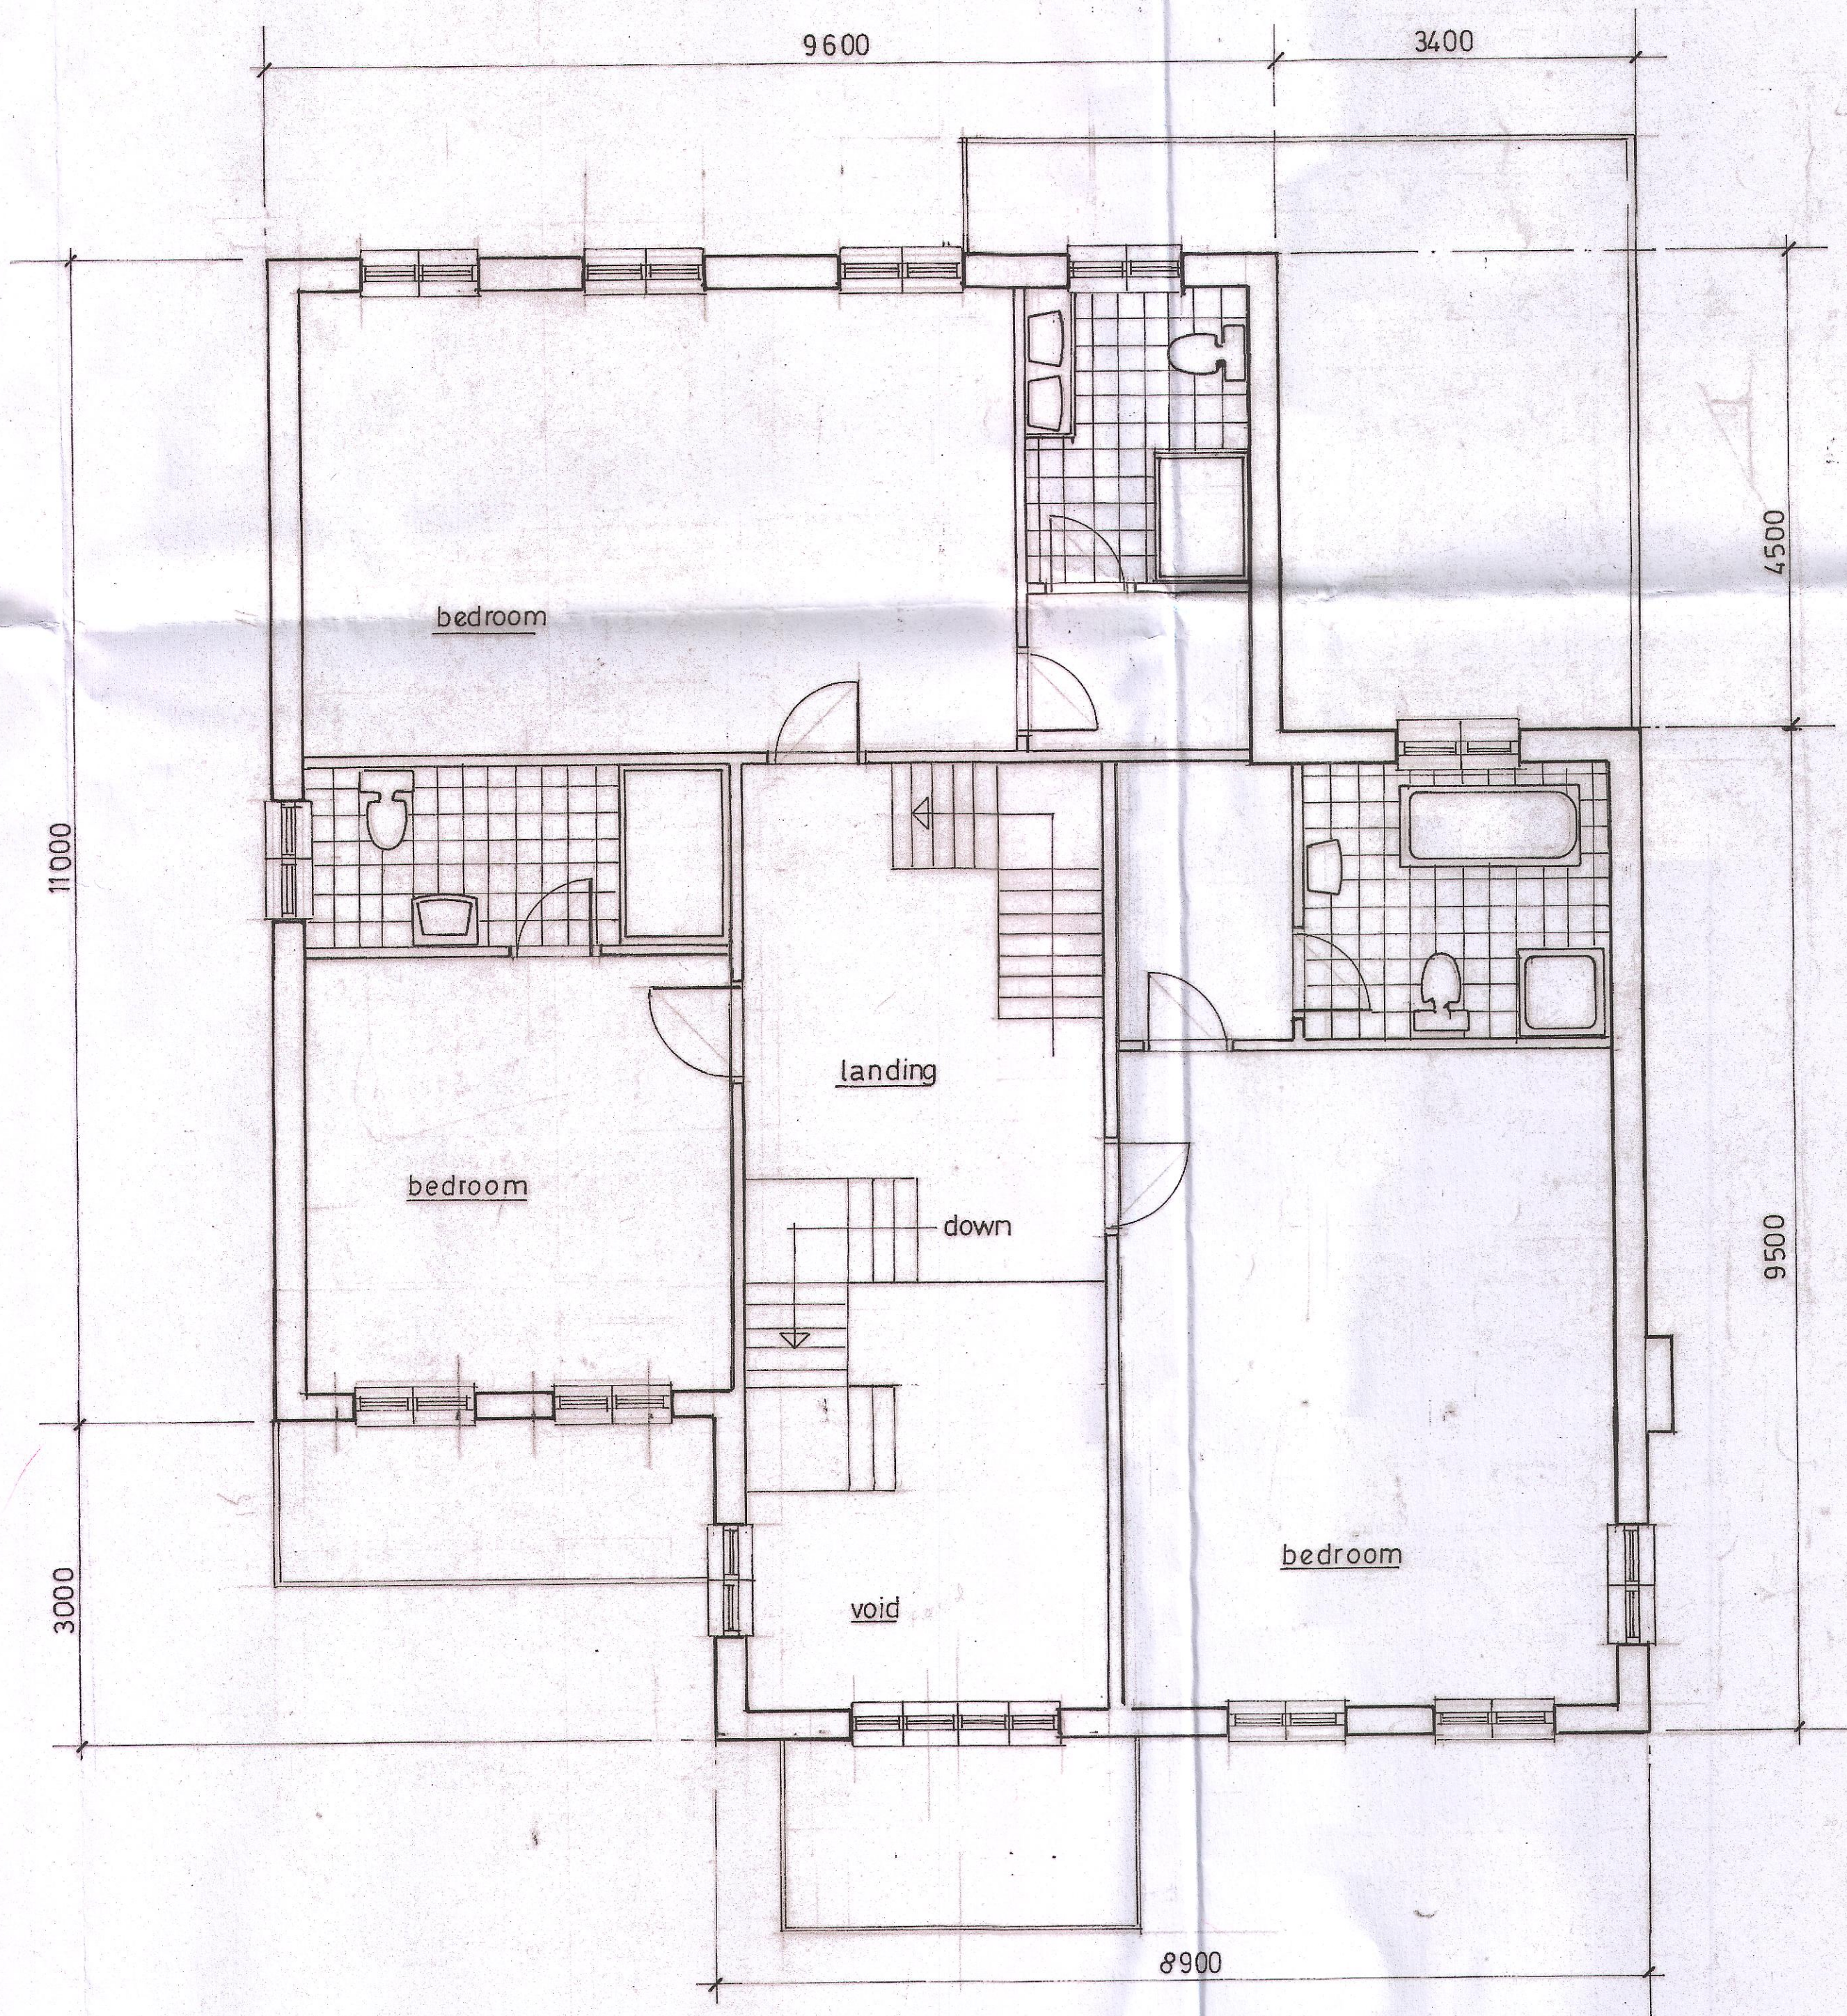

Proposed First Floor Plan 1:50

Notes

6150  
3900  
1300

Rev	Detail	Date
A	Elevation, windows and internal layout	Nov 2017
Location		
58 Plough Hill		
Cuffley EN6 4DS		
Scale	Date	
As shown	Nov 2017	
Drq no		
DB / C / 205		