
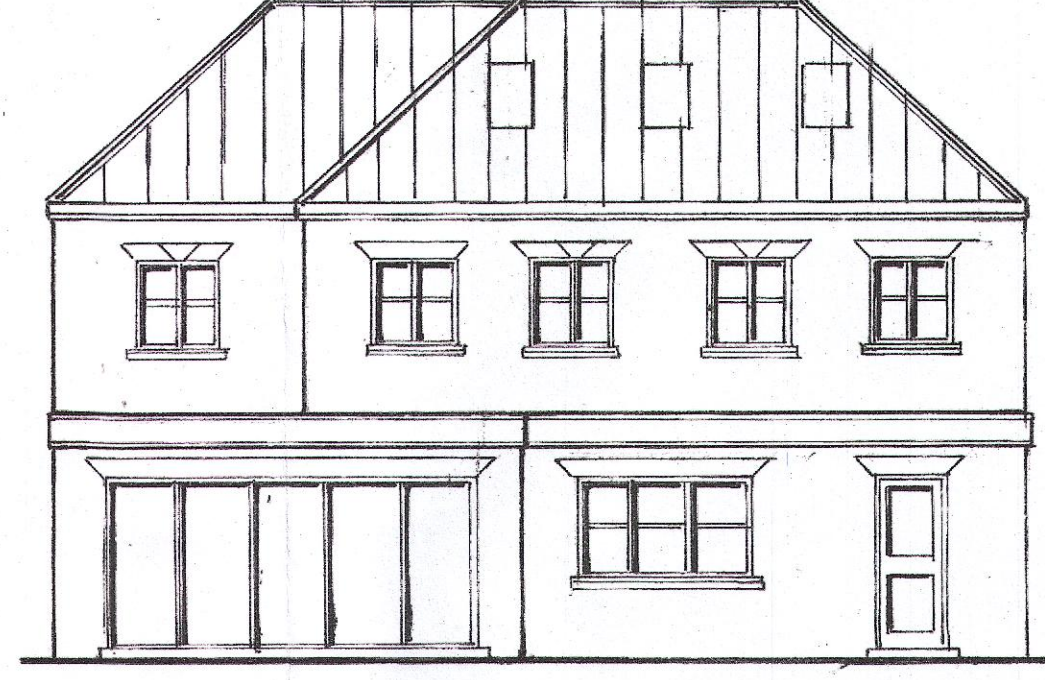
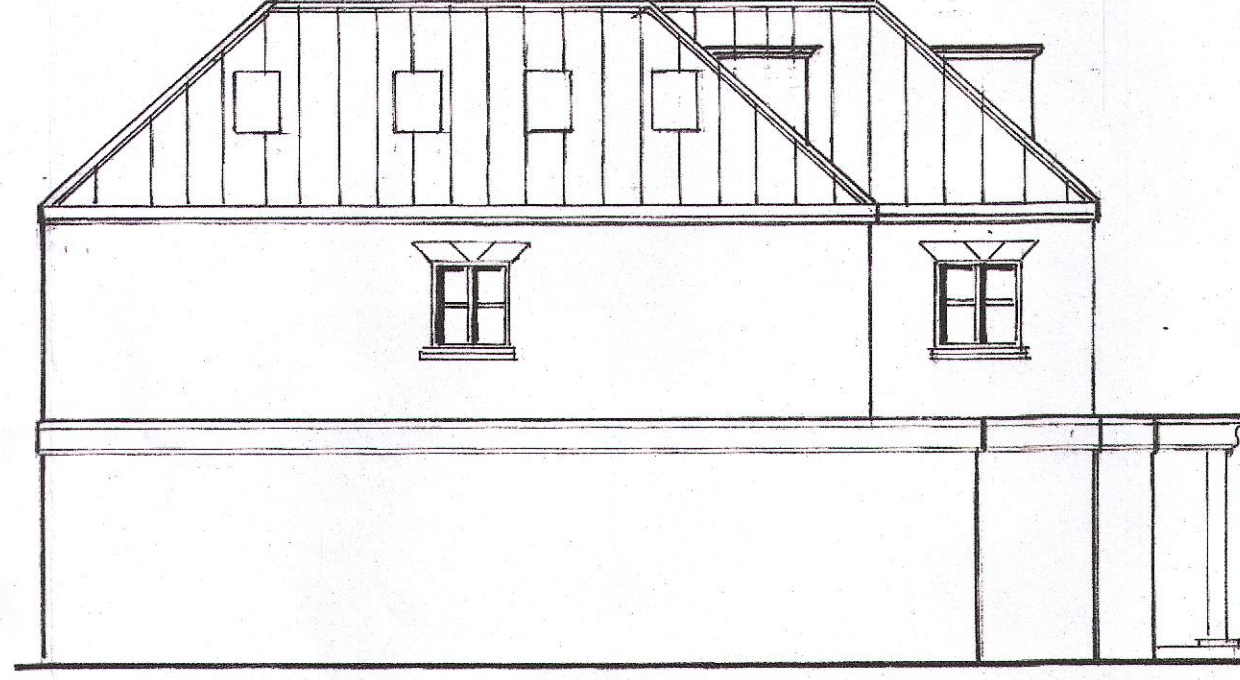
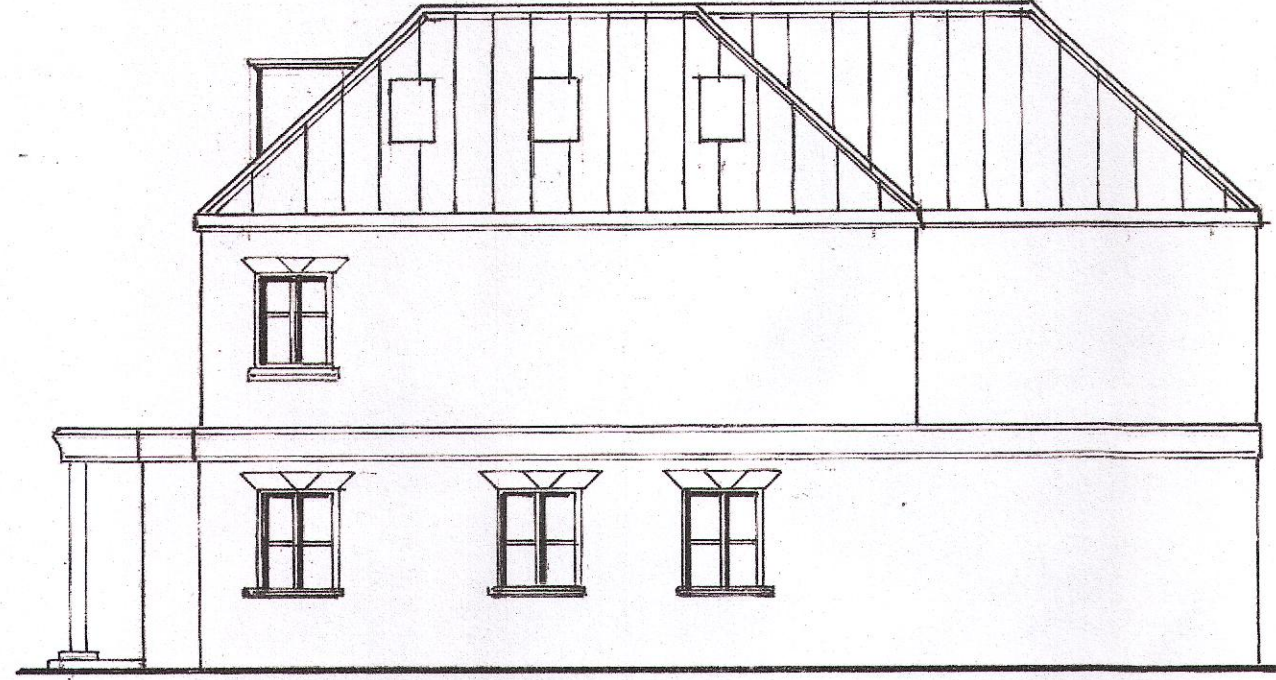


(A1)

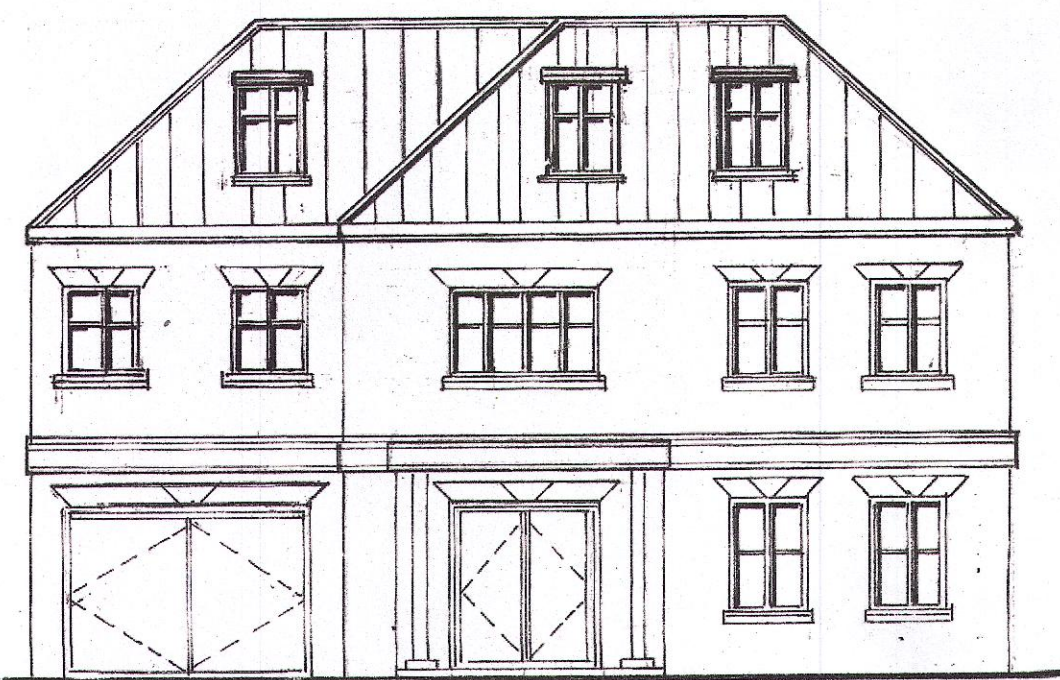


Proposed Front Elevation 1:100

Proposed Side Elevation 1:100


Proposed Side Elevation 1:100

Proposed Rear Elevation 1:100

(B)

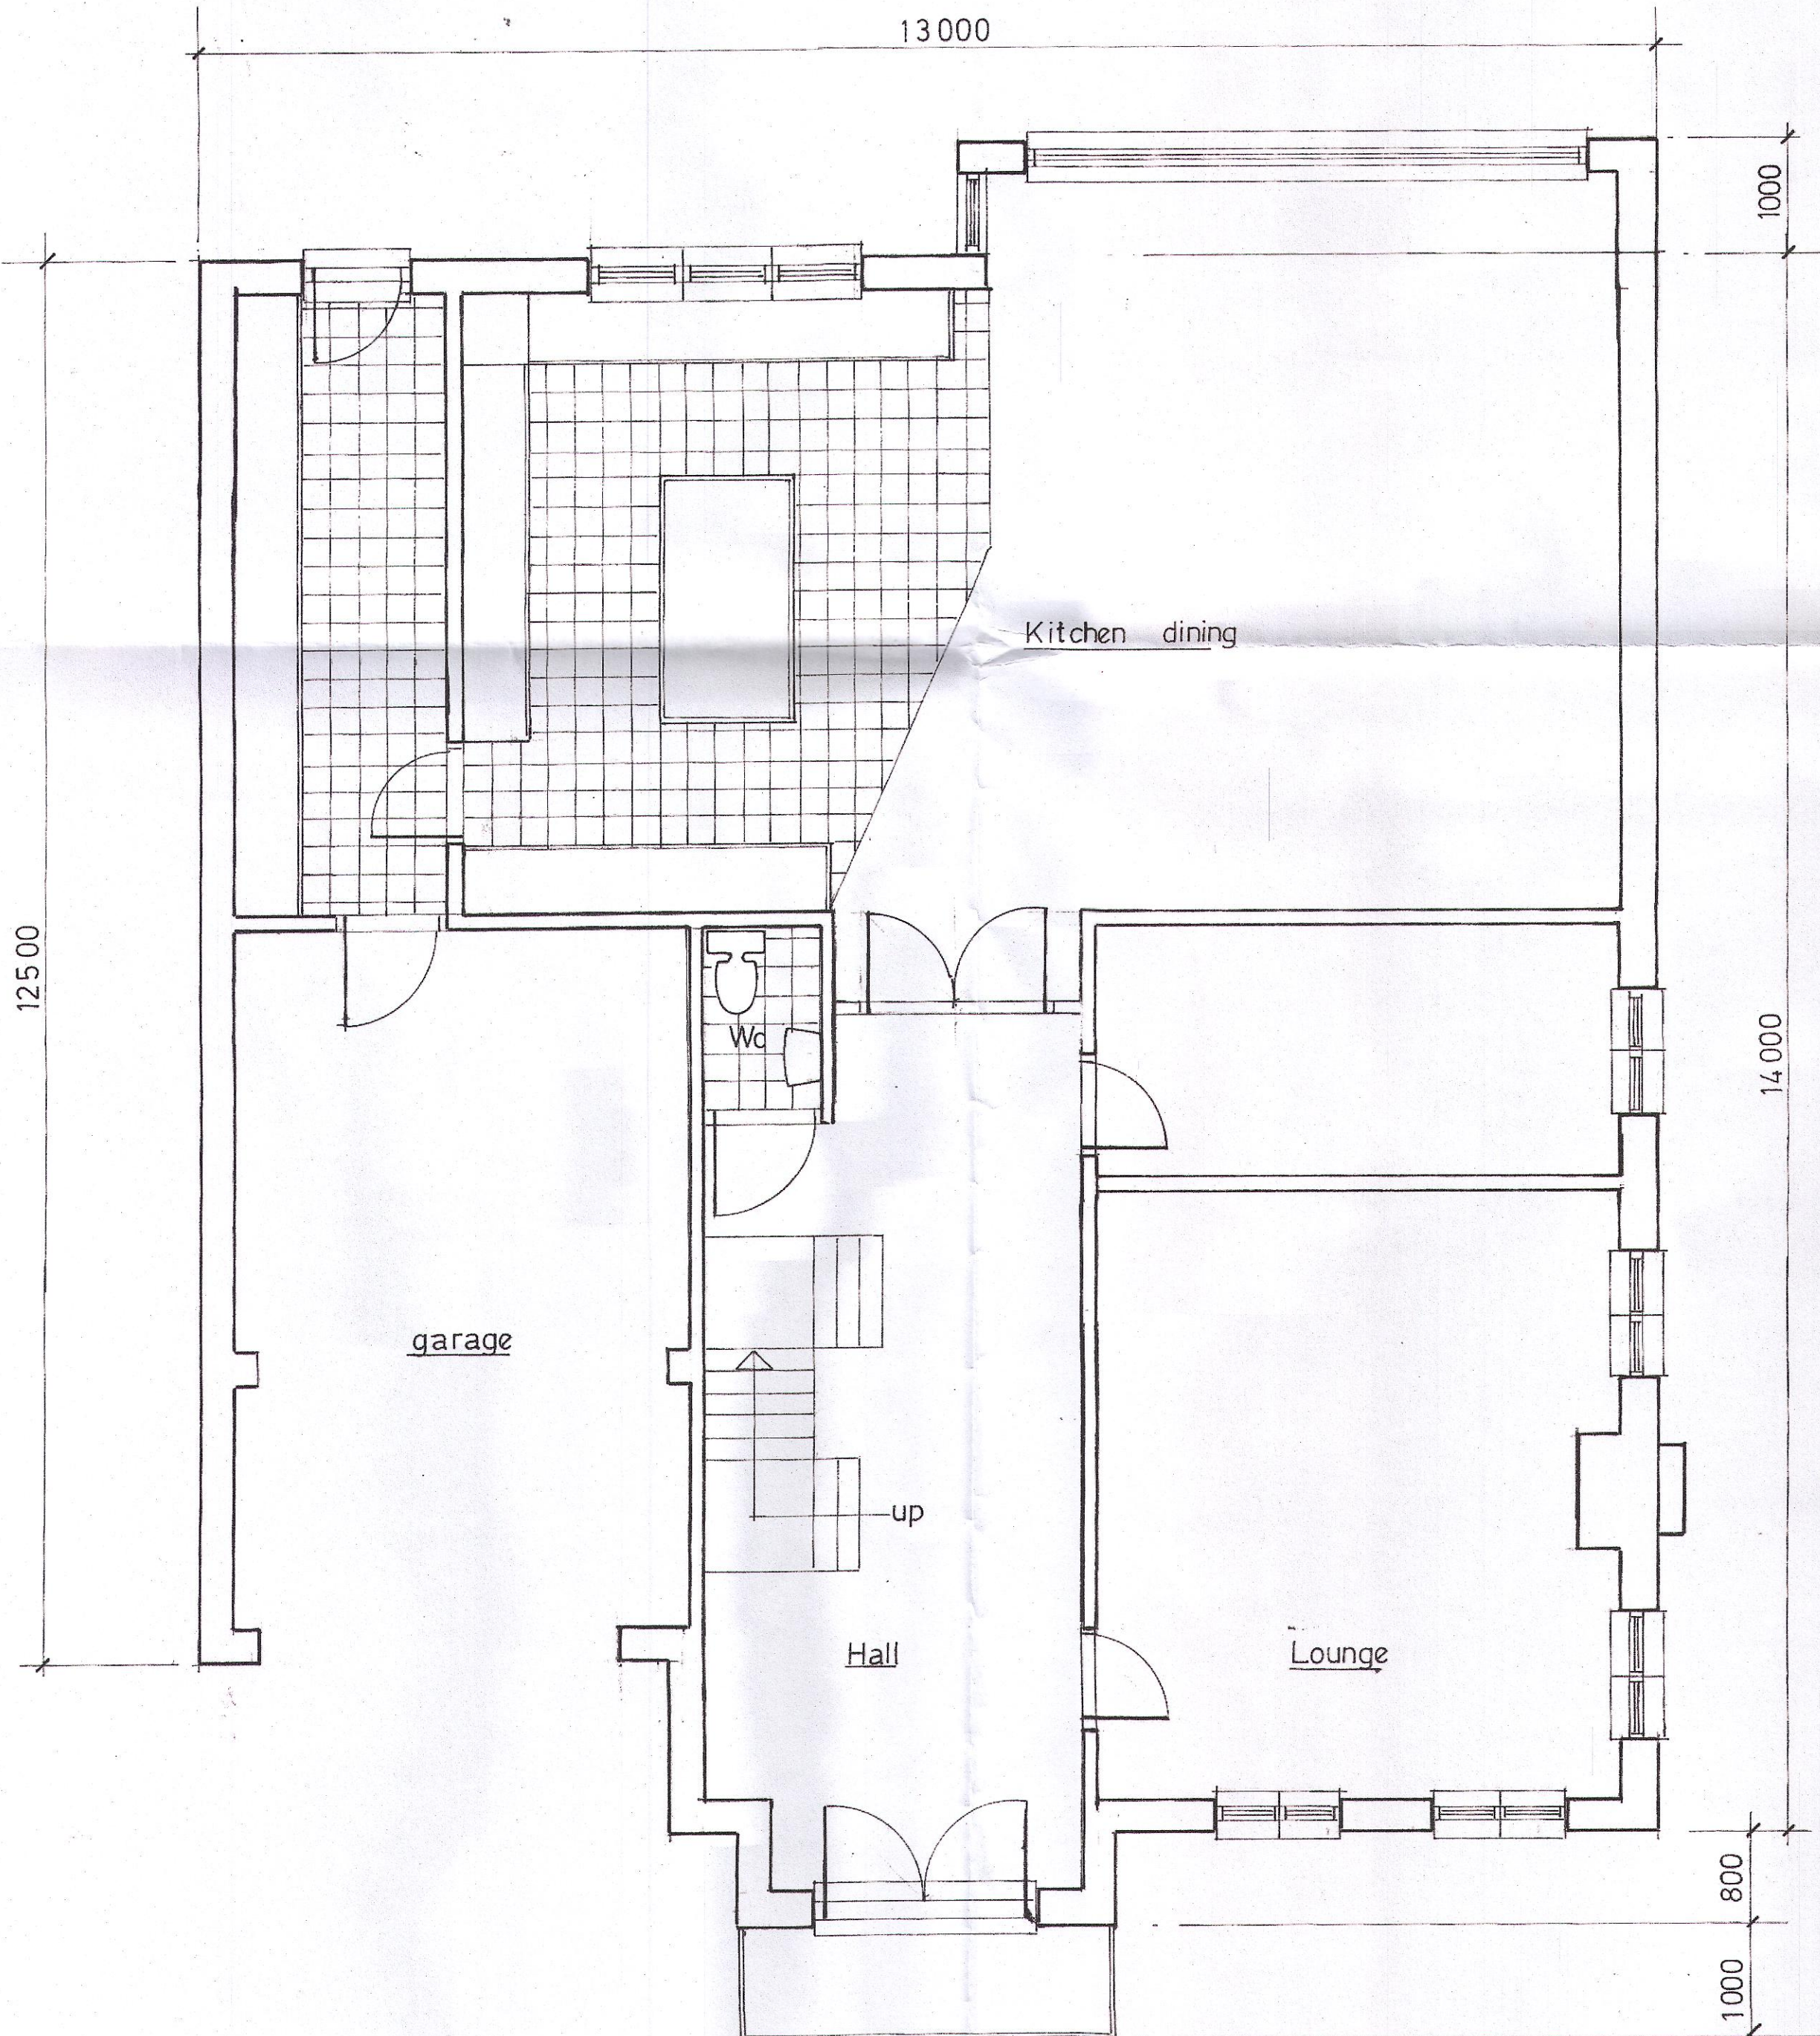

Proposed Ground Floor Plan 1:50

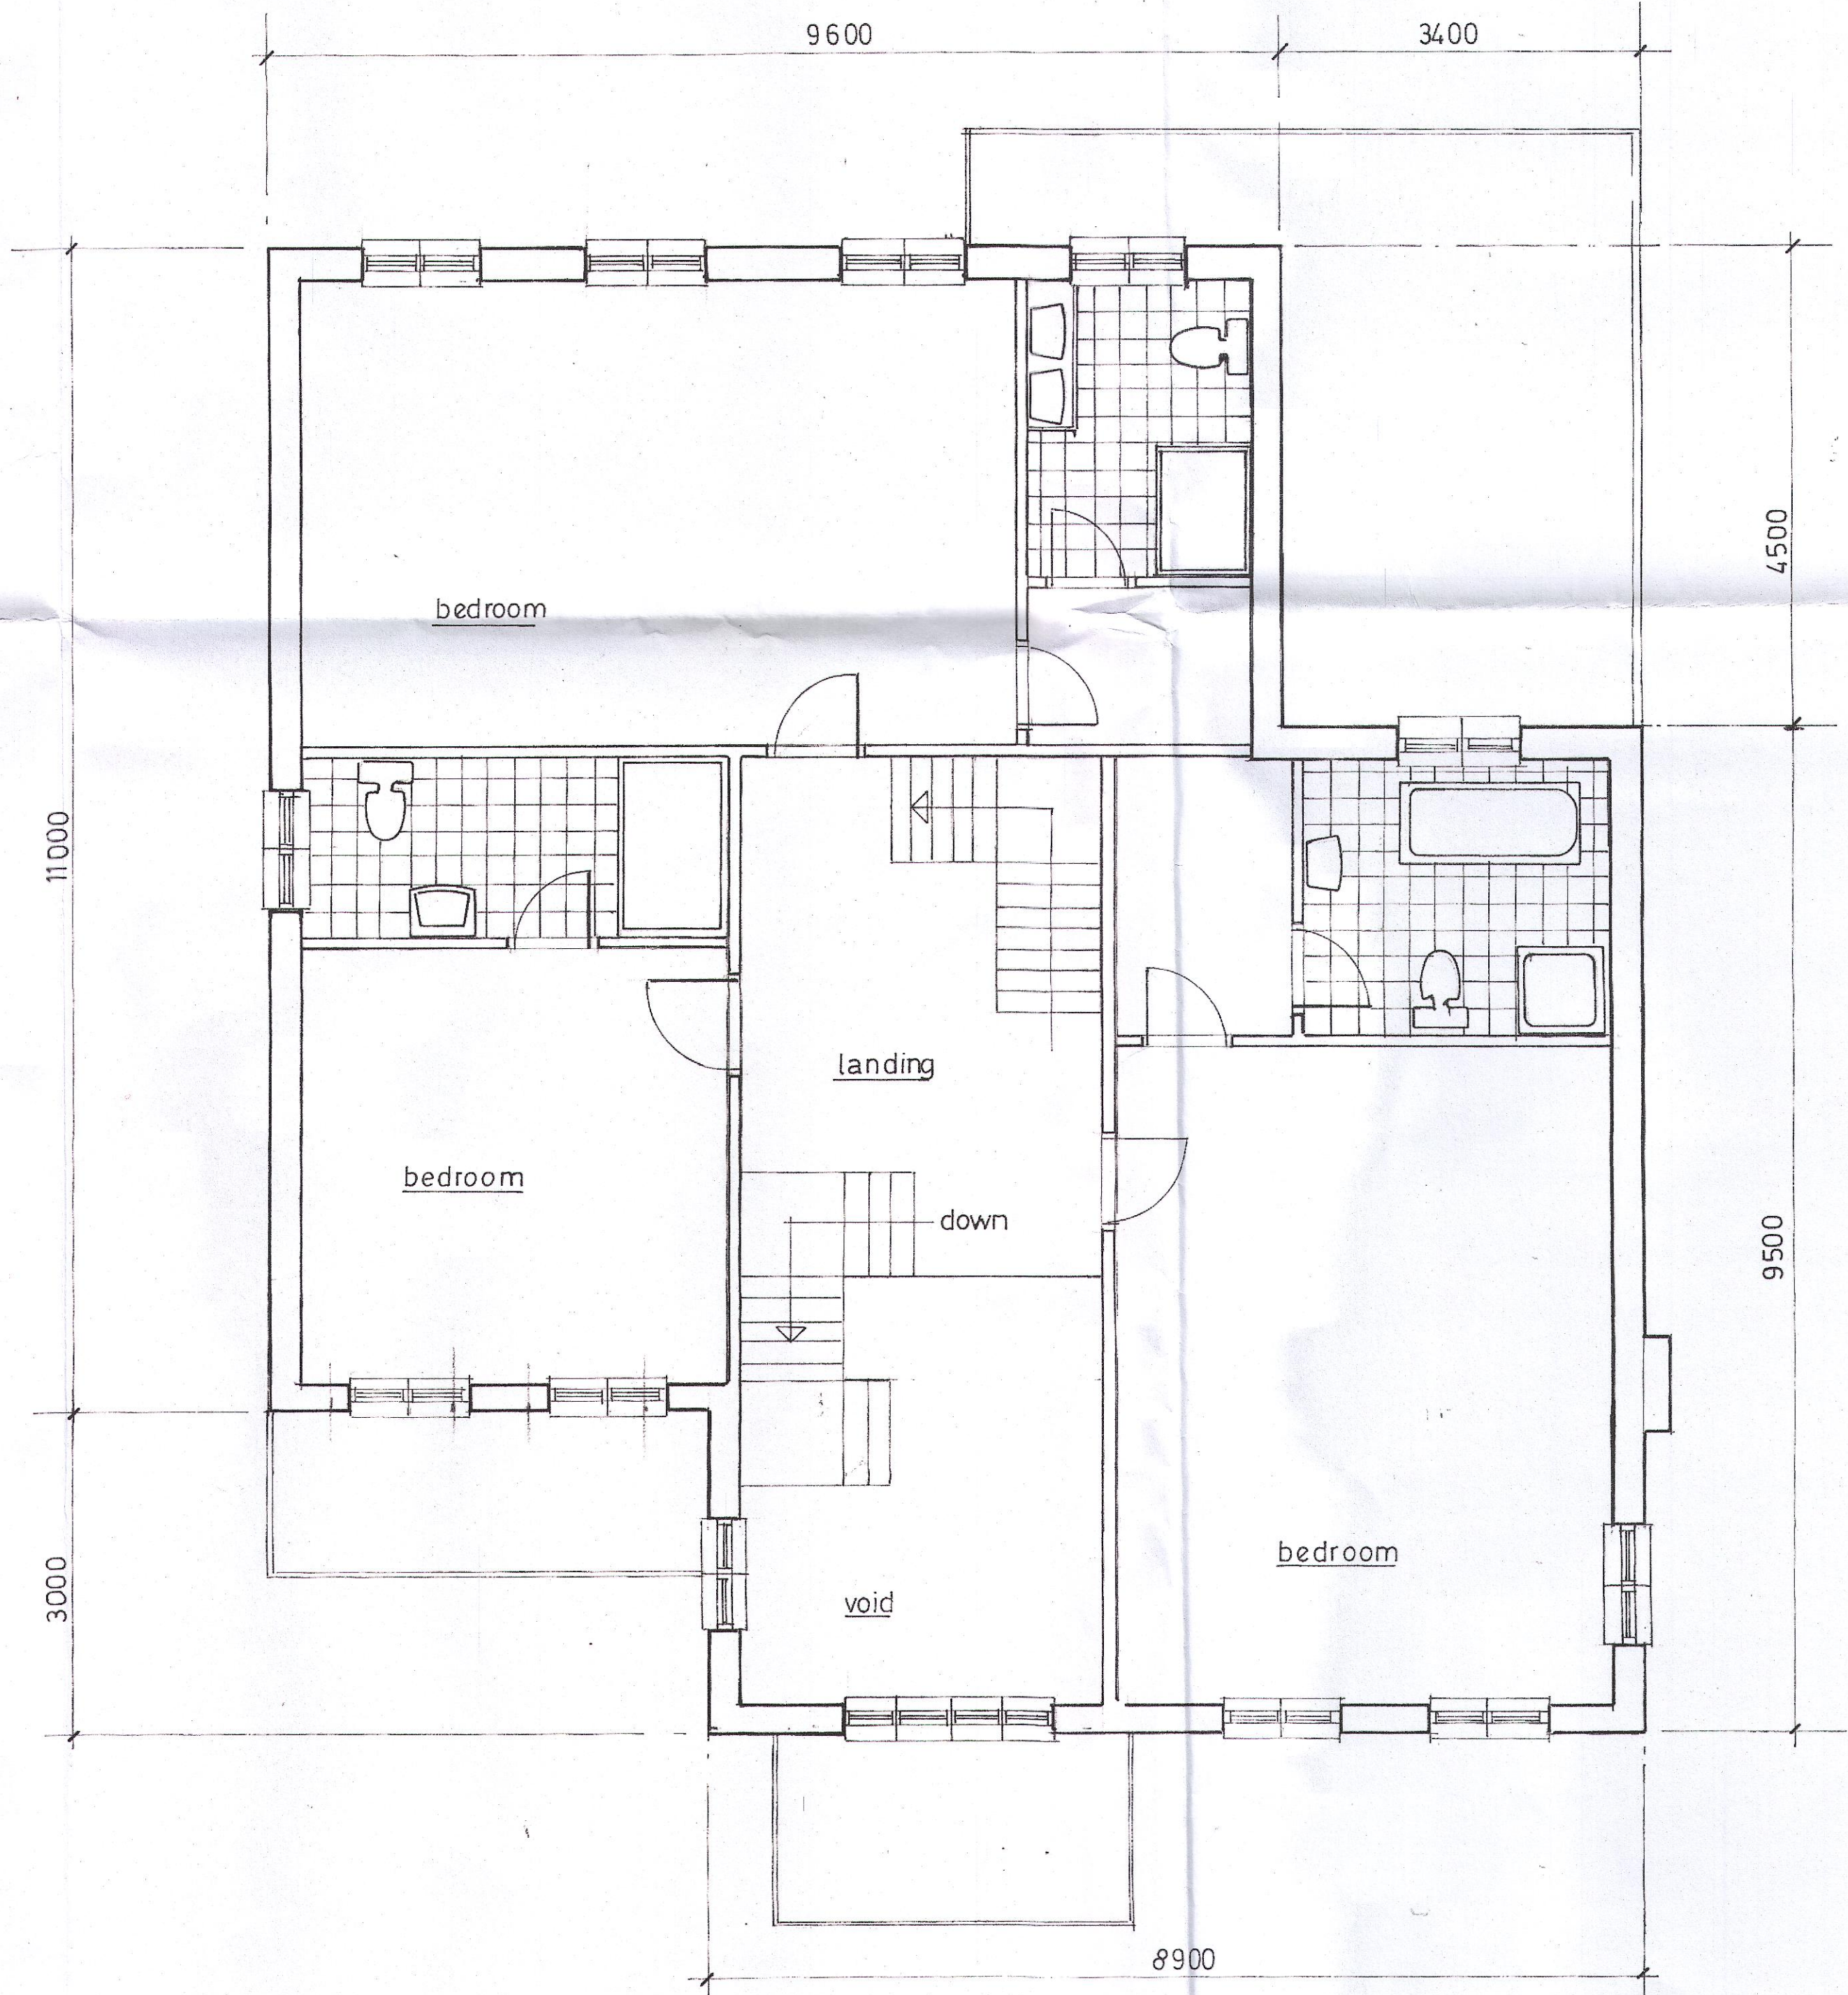

Proposed First Floor Plan 1:50

Notes

Rev	Detail	Date
B	Dormers added roof pitch altered	May 2018
Rev A	Elevation, windows and internal layout	Nov 2017
Location		
58 Plough Hill		
Cuffley EN6 4DS		
Scale	Date	
As shown	Nov 2017	
Drq no	DB 7.C / 205 ^B	