



A1




Proposed Front Elevation 1:100

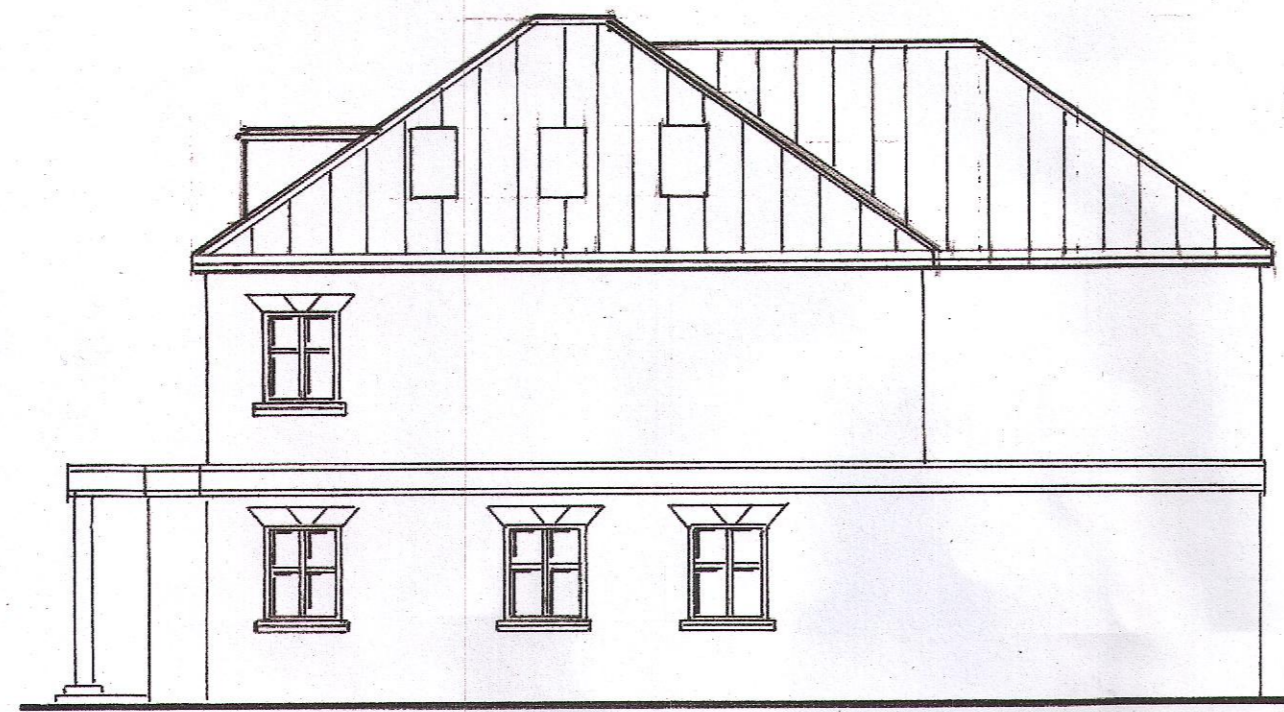


Proposed Side Elevation 1:100

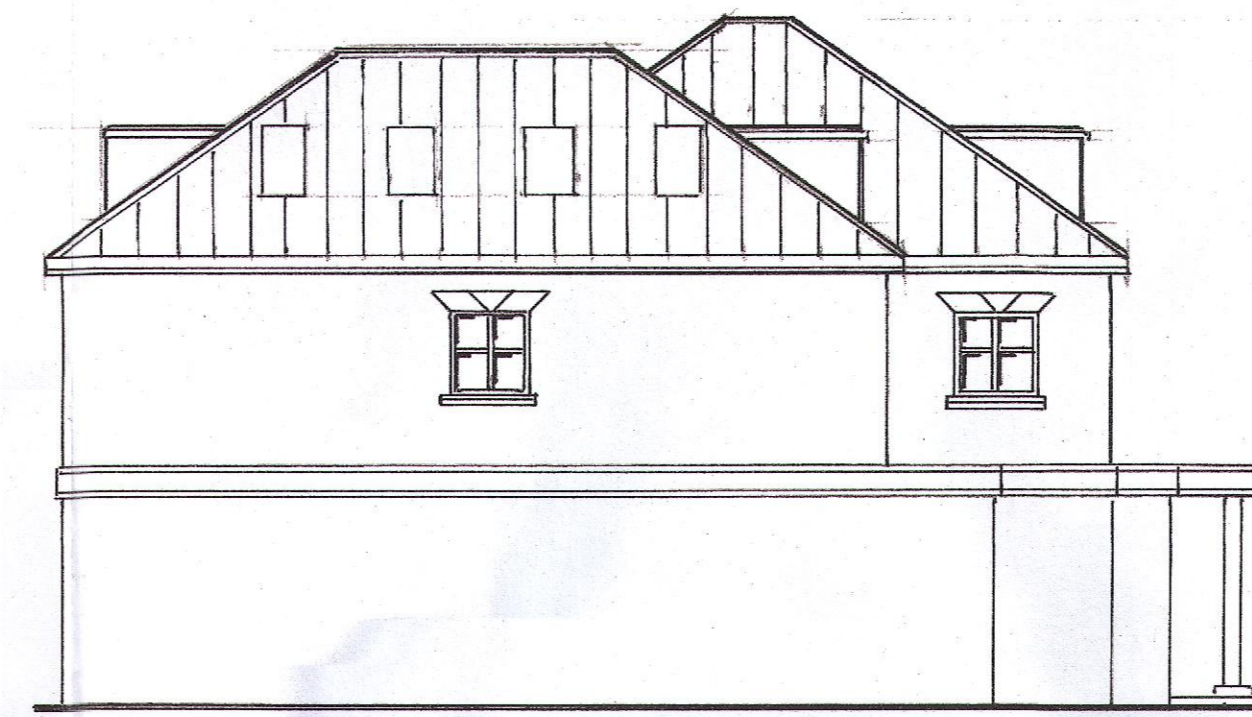


Proposed Side Elevation 1:100

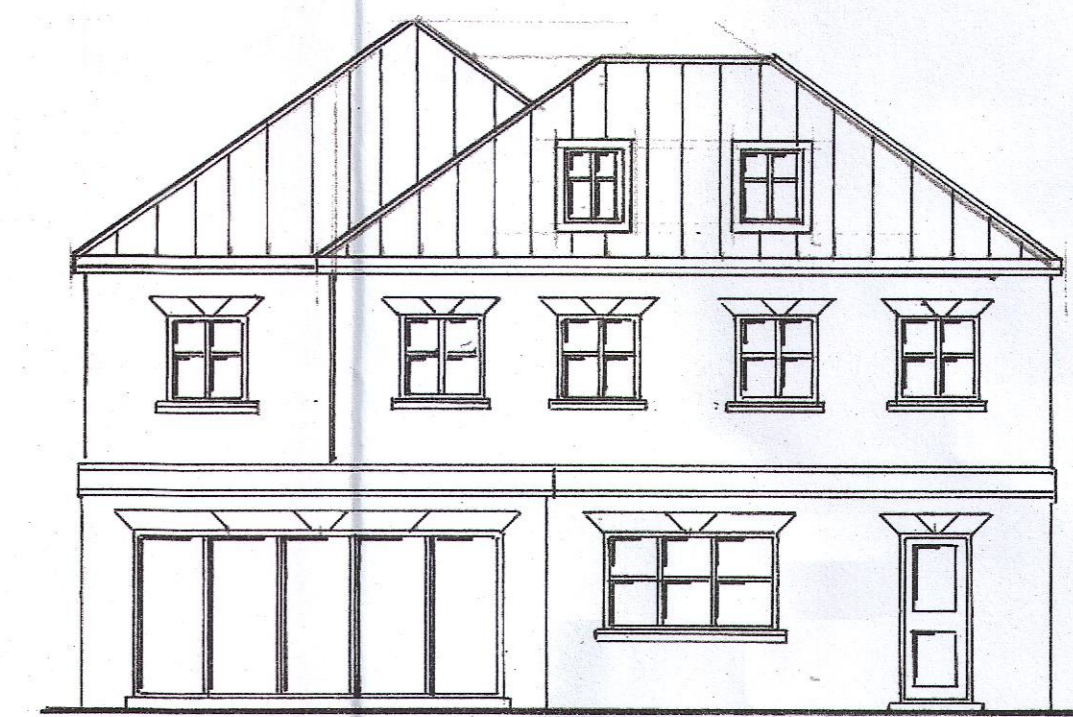

Proposed Rear Elevation 1:100

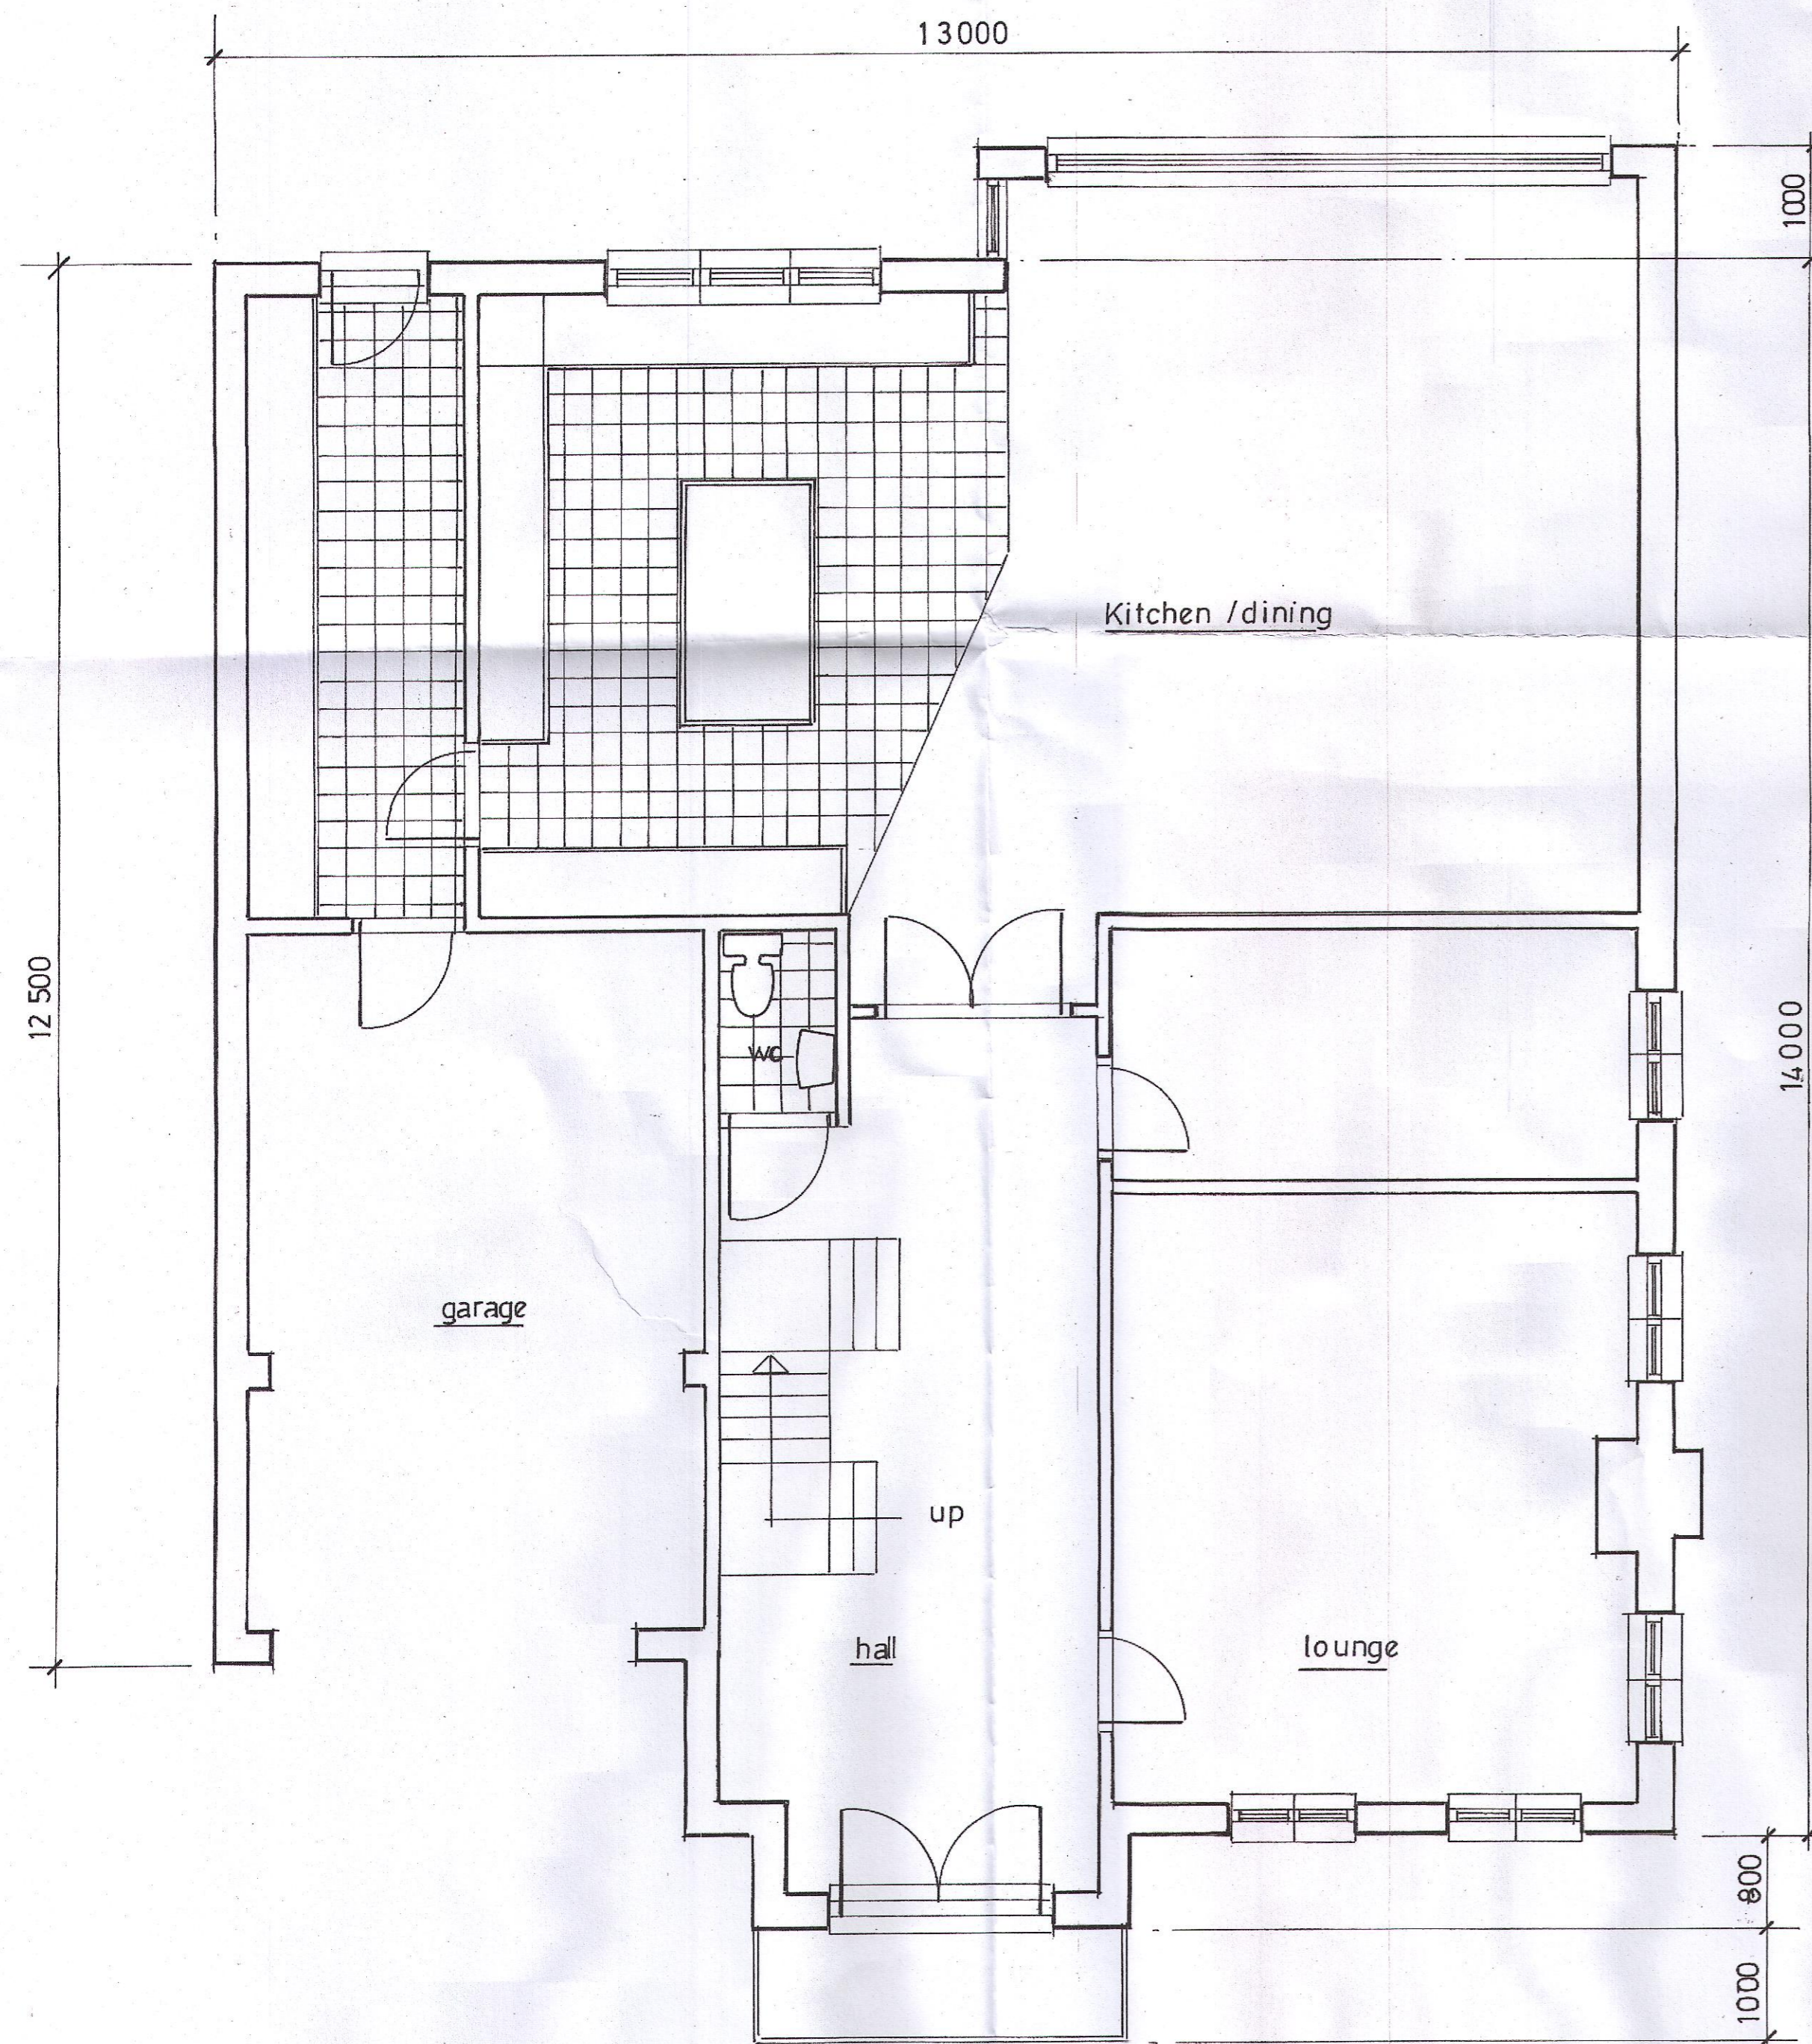

Proposed Ground Floor Plan 1:50

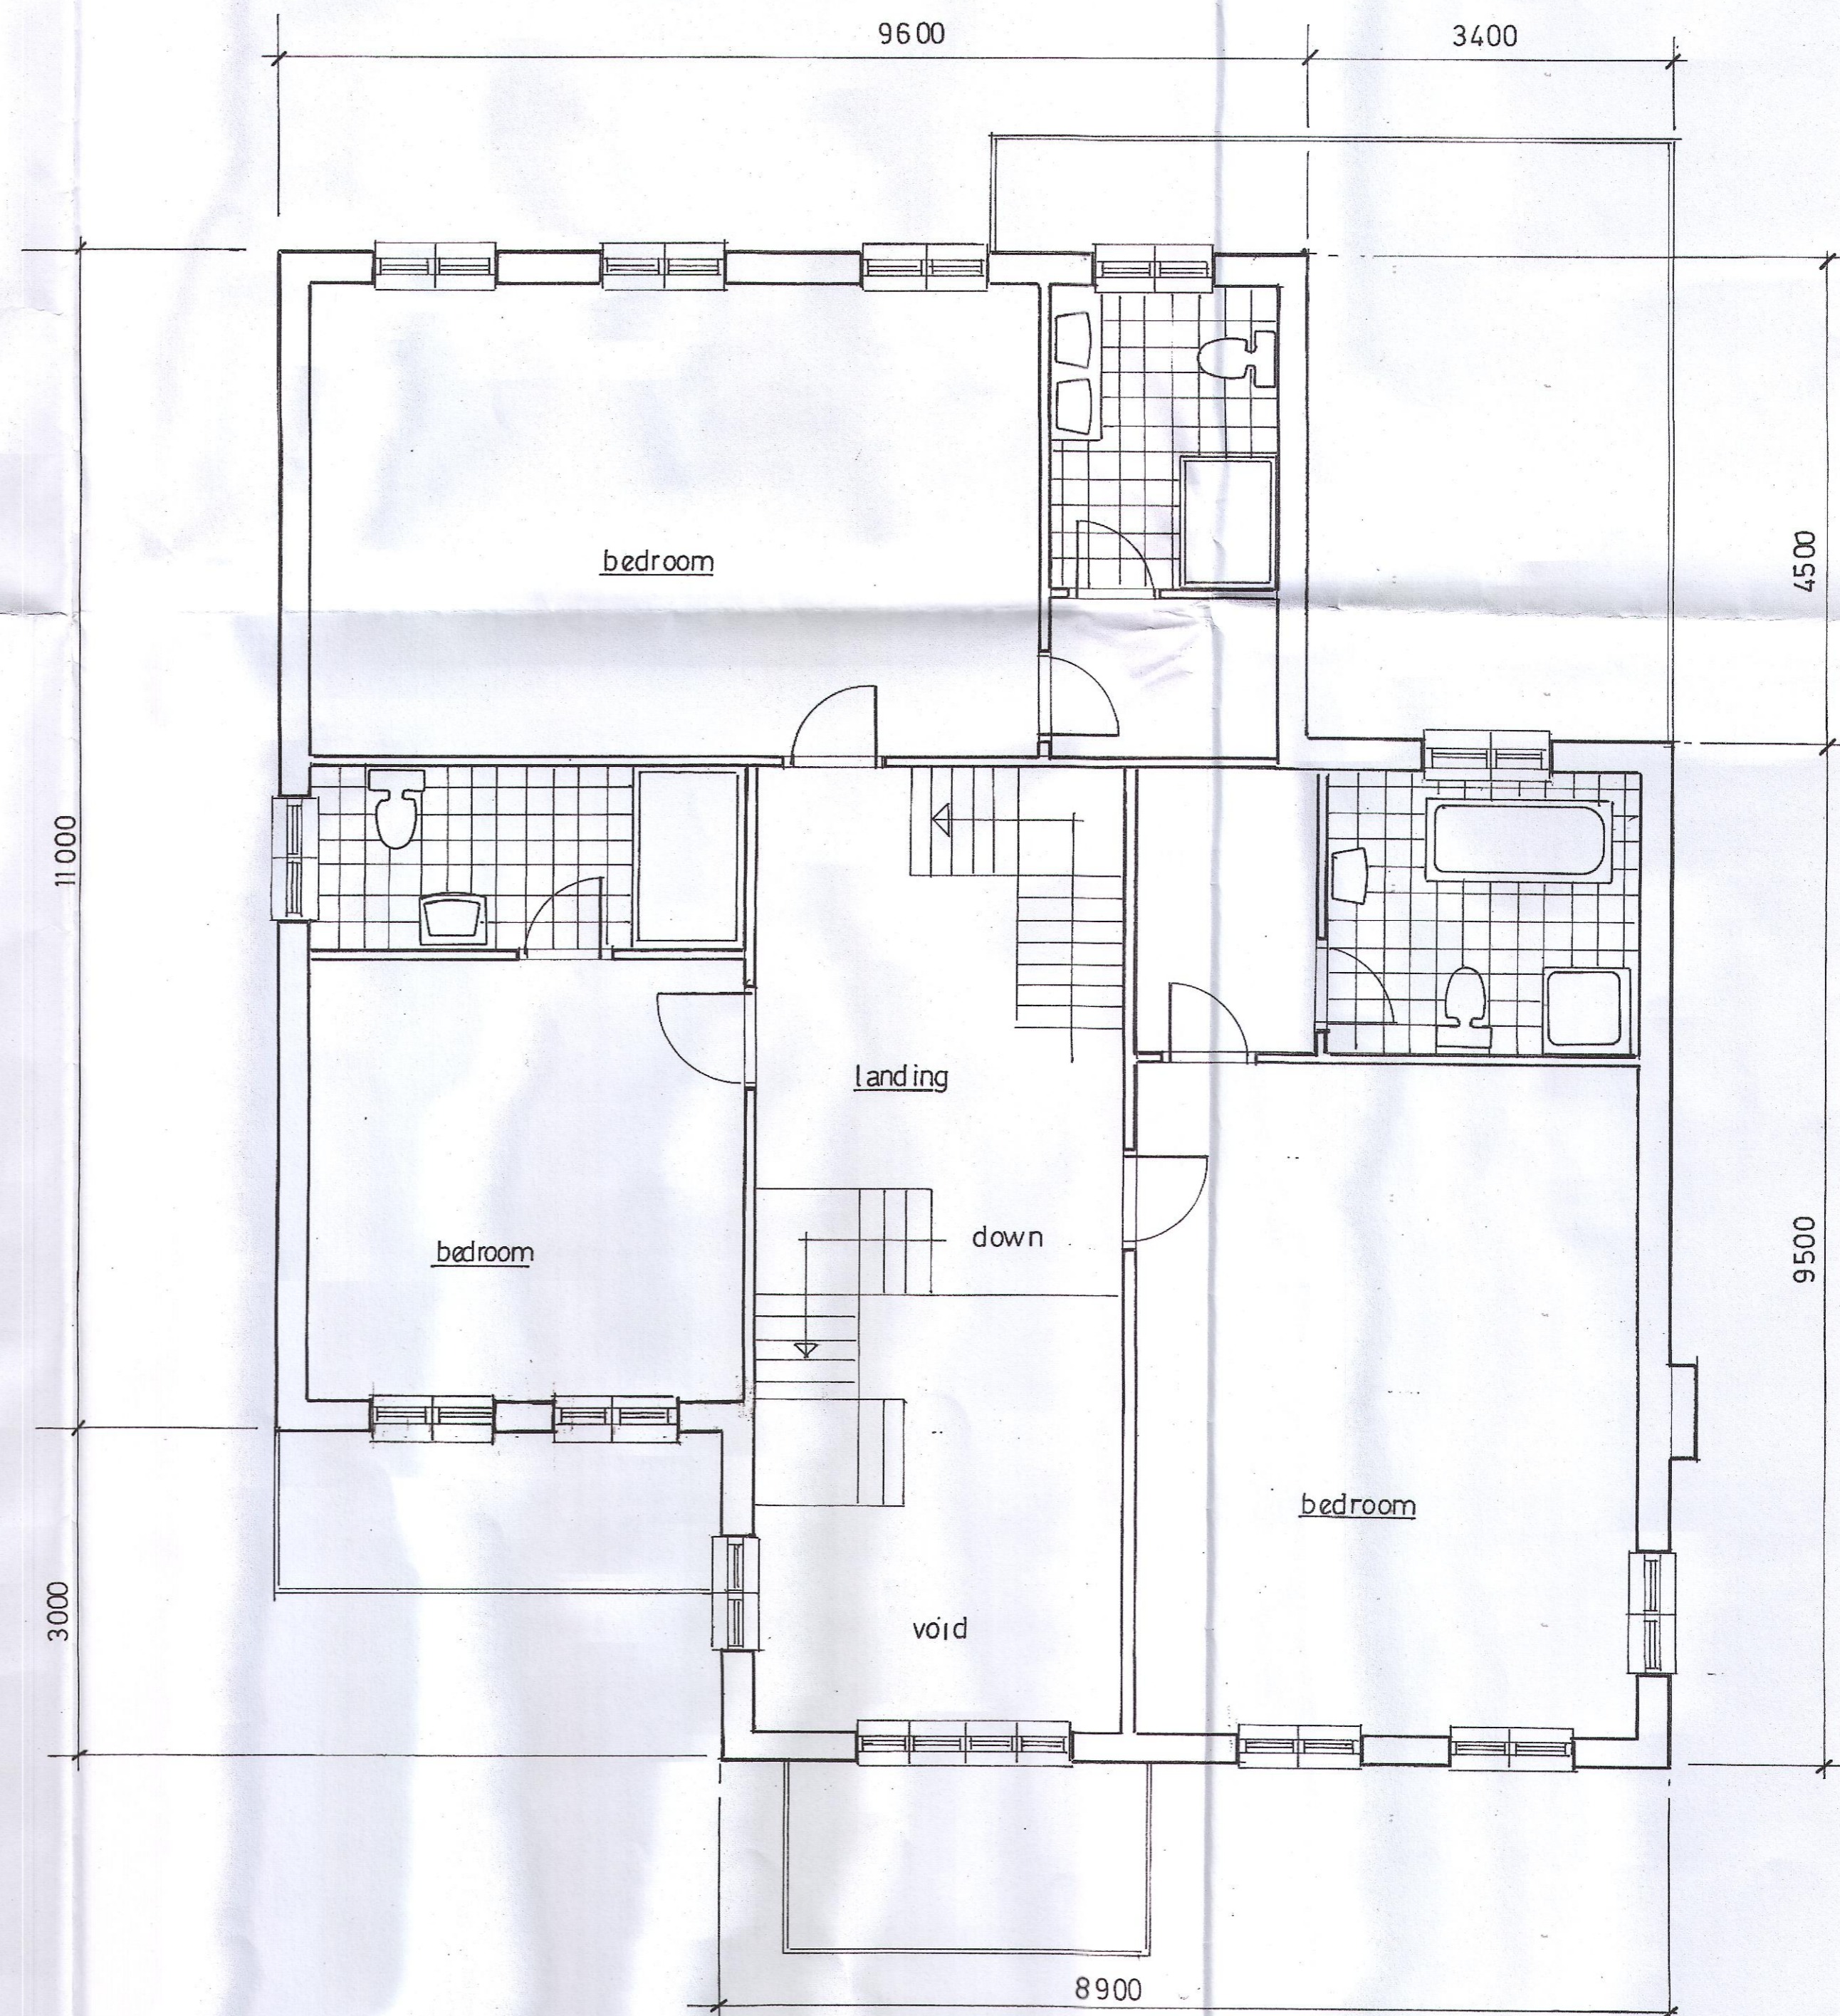

Proposed First Floor Plan 1:50

C	Roof and Eaves revised	July 2018
B	Dormer added, roof pitch altered	May 2018
A	Elevation, Window and internal layout	Nov 2017

58 Plough Hill
Cuffley EN6 4DS

Scale	Date
As shown	Nov 2017
DB/K	
DB/JC/205 ^c	