



WELWYN HATFIELD
 PLANNING
 OFFICE COPY
 20 SEP 2007
 No: *W6/07/1397/EM.*

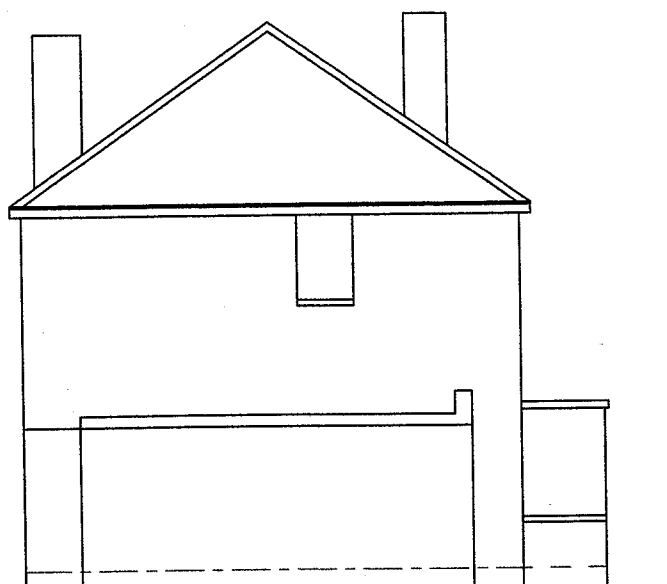

Side Extension

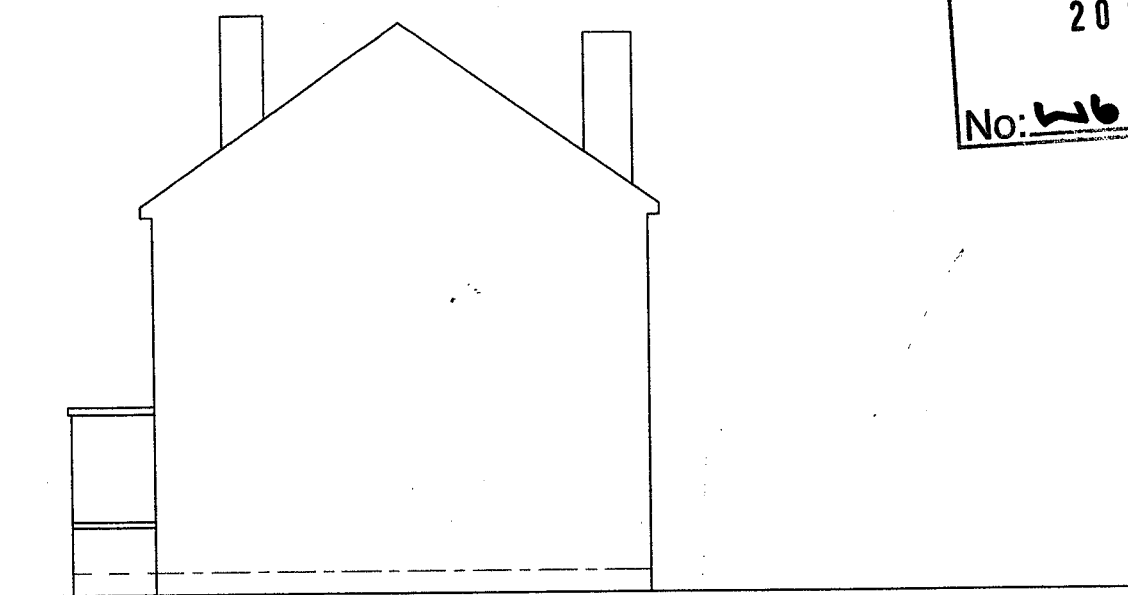

Side Extension




Rear Elevation

REVISIONS.			CONTRACT.	DETAIL.
NO.	DETAILS.	DATE		
			Rear Extension at 24 Rooks Hill, WGC	Elevations as Existing
			CLIENT.	
			DRAWN. rgl	DRAWING NO.
			REVISION.	100.05
			STATUS.	


WELWYN HATFIELD
PLANNING
OFFICE COPY

20 SEP 2007

No: W26/07/1397/01

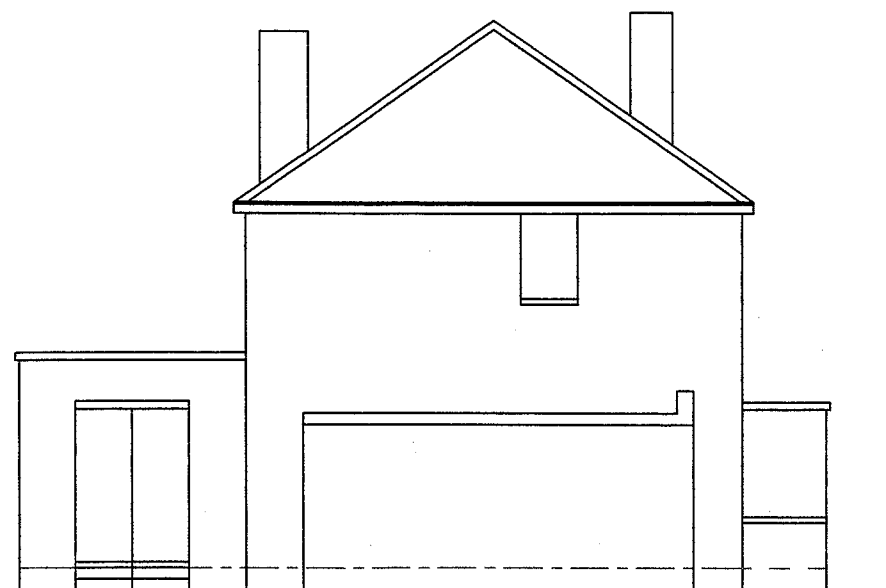

Side Extension

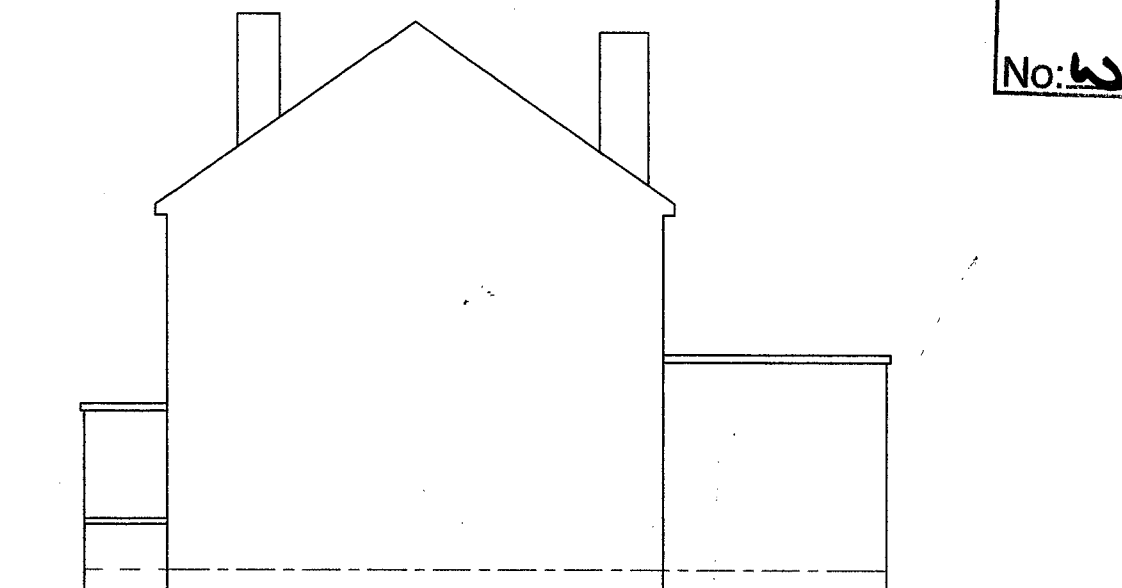


Side Extension




Rear Elevation

REVISIONS.			CONTRACT.	DETAIL.	
NO.	DETAILS.	DATE			
			Rear Extension at 24 Rooks Hill, WGC, Herts	Elevations as Proposed	
			CLIENT.		
			DRAWN. rgl	DATE. 20.01.05	DRAWING NO.
			REVISION.	SCALE. 1:100	100.0581
			STATUS.		

WELWYN HATFIELD
 PLANNING
 OFFICE COPY
 20 SEP 2007
 No: *W6/07/1397/cm*

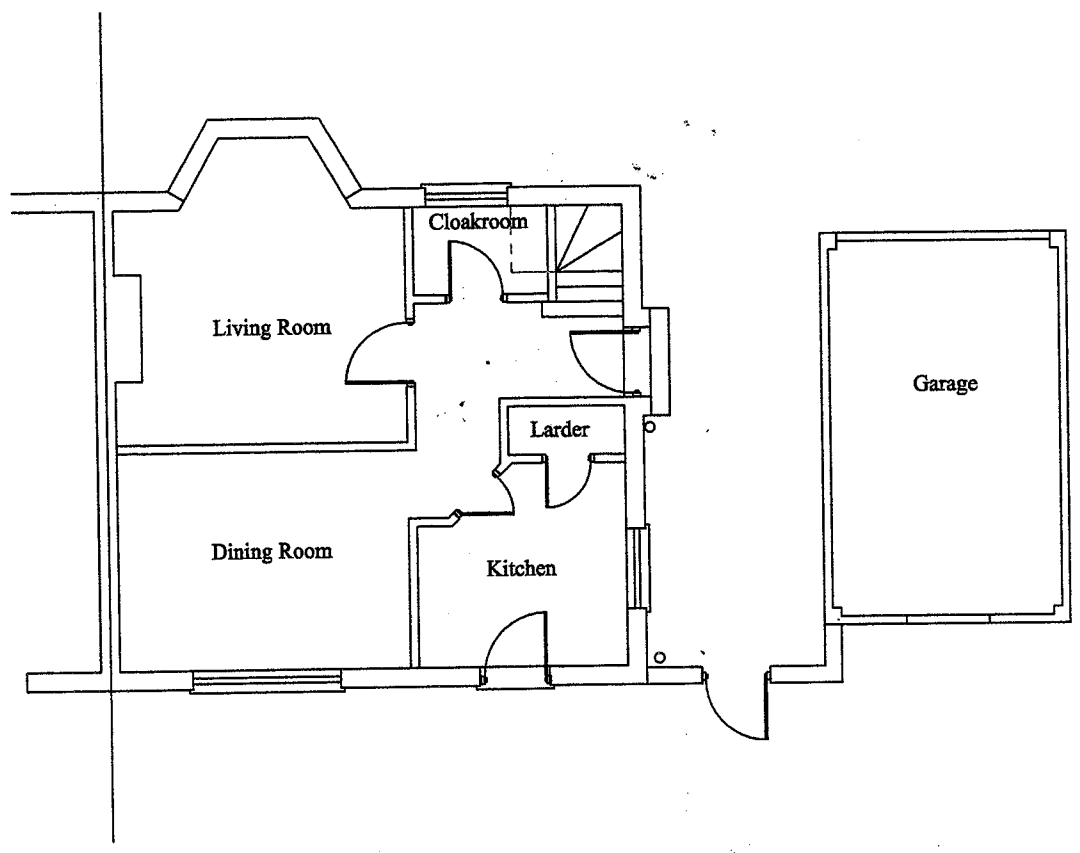

Ground Floor Plan as Existing

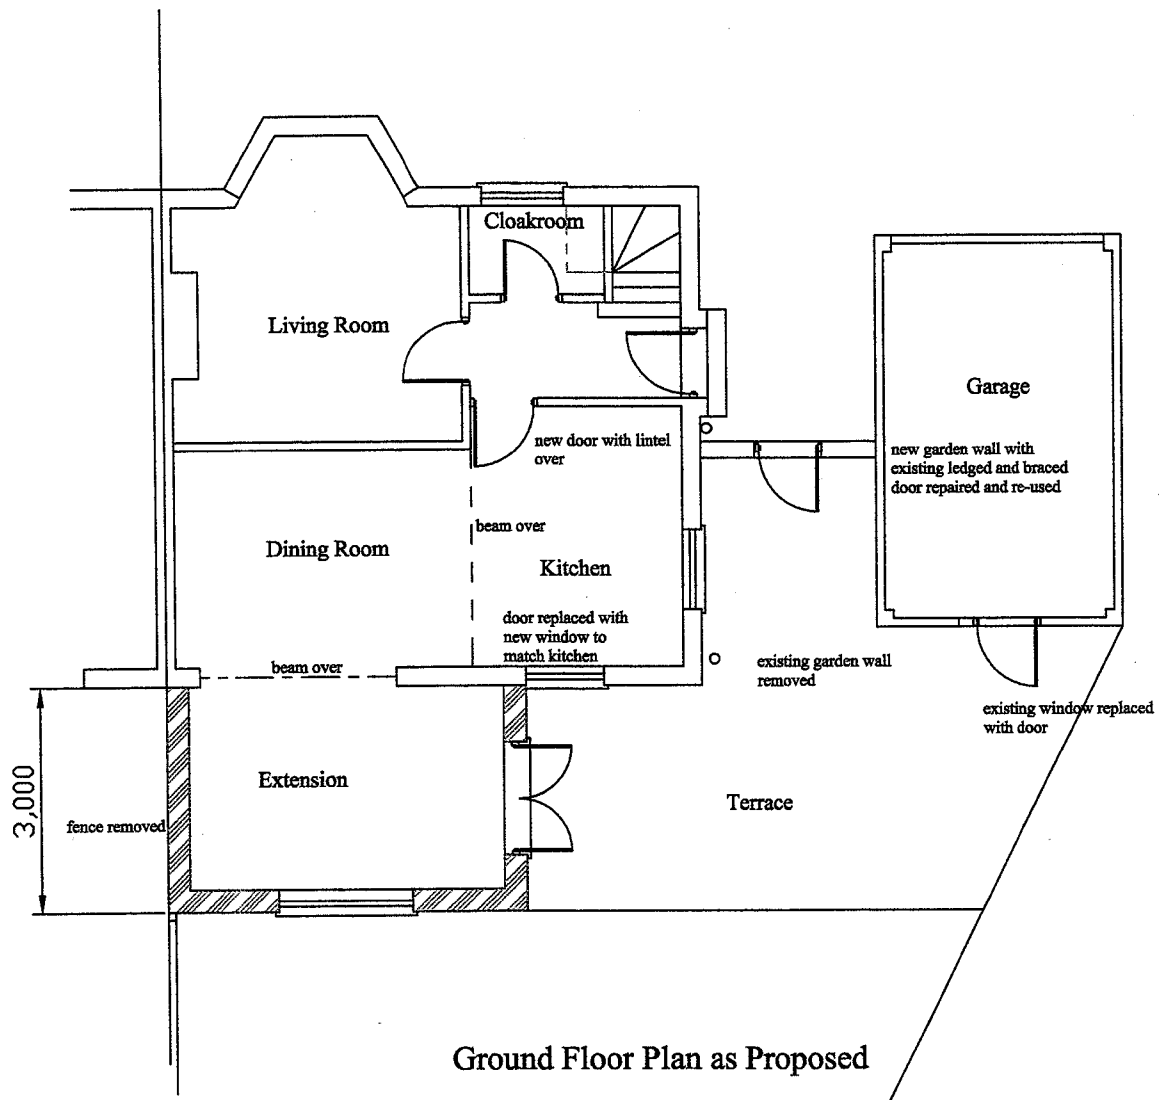

Ground Floor Plan as Proposed

REVISIONS.			CONTRACT.	DETAIL.
NO.	DETAILS.	DATE.		
			Rear Extension at 24 Rooks Hill, WGC	Plans as Existing and Proposed
			CLIENT.	
			DRAWN. rgl	DATE. 20.01.05
			REVISION.	SCALE. 1:100
			STATUS.	DRAWING NO. 100.058