


Side Extension

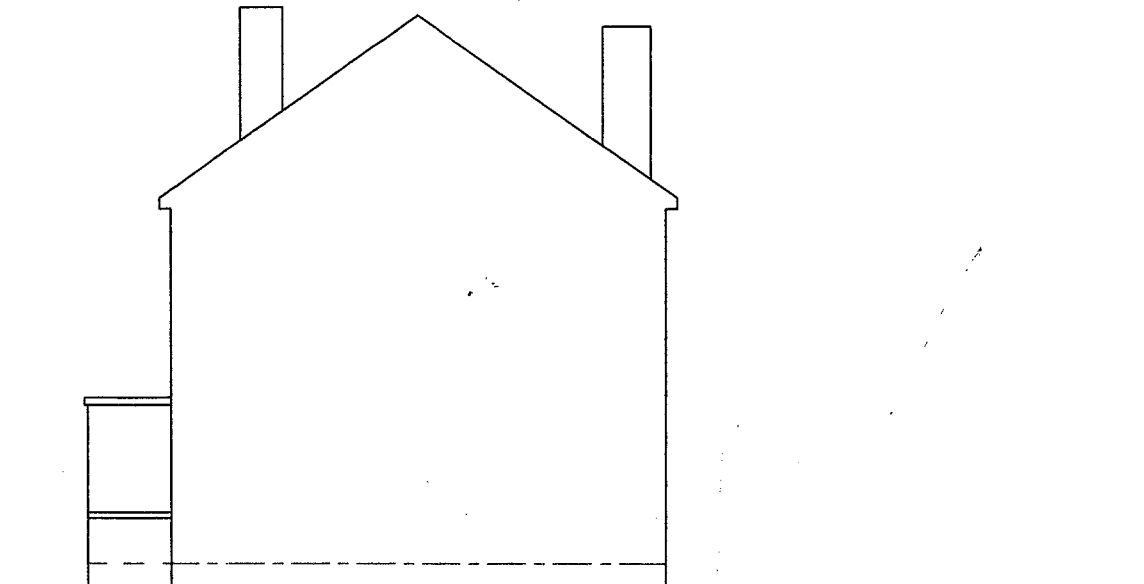


Side Extension




Rear Elevation

WELWYN HATFIELD
 PLANNING
 OFFICE COPY
 20 SEP 2007
 No: N6/07/1396/EP

REVISIONS.			CONTRACT. Rear Extension at 24 Rooks Hill, WGC	DETAIL. Elevations as Existing
NO.	DETAILS.	DATE		
			CLIENT.	DRAWING NO. 100.05
			DRAWN. rgl	
			DATE. 20.01.05	
			REVISION. SCALE. 1:100	
			STATUS.	

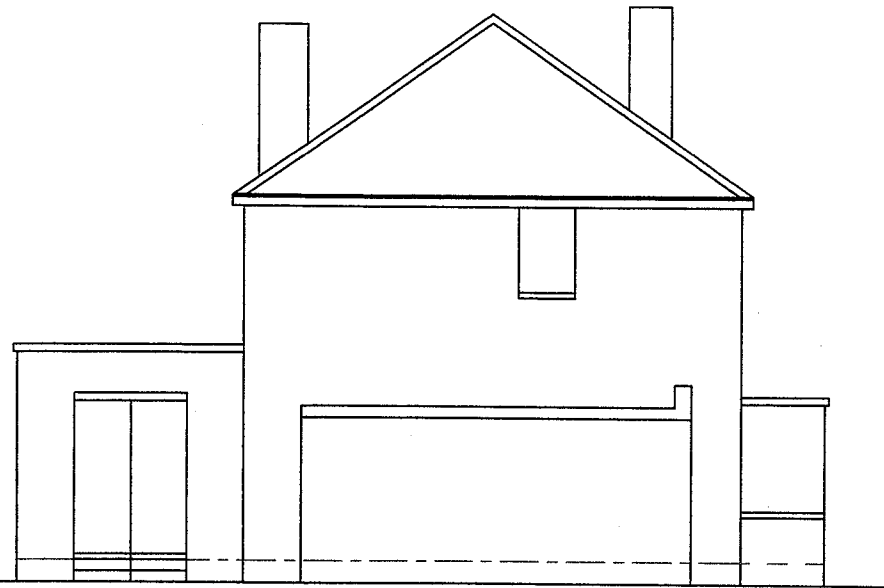

Side Extension

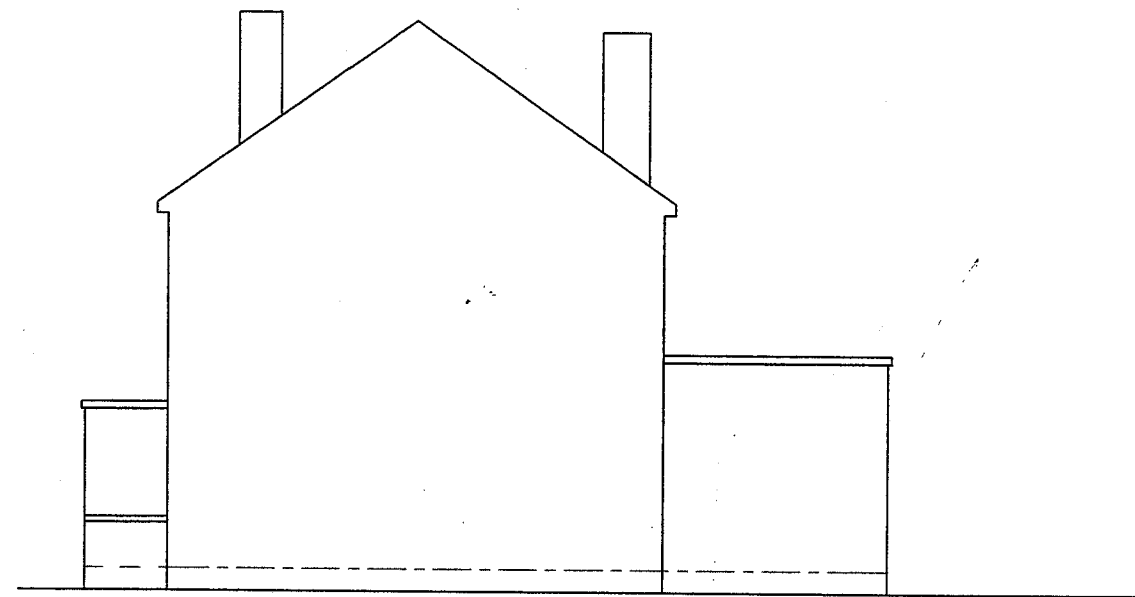


Side Extension




Rear Elevation

WELWYN HATFIELD
 PLANNING
 OFFICE COPY
 20 SEP 2007
 No: N6/07/1396/FP

REVISIONS.			CONTRACT. Rear Extension at 24 Rooks Hill, WGC, Herts	DETAIL. Elevations as Proposed
NO.	DETAILS.	DATE.		
			CLIENT.	DRAWING NO. 100.0581
			DRAWN. rgl	
			REVISION.	
			STATUS.	

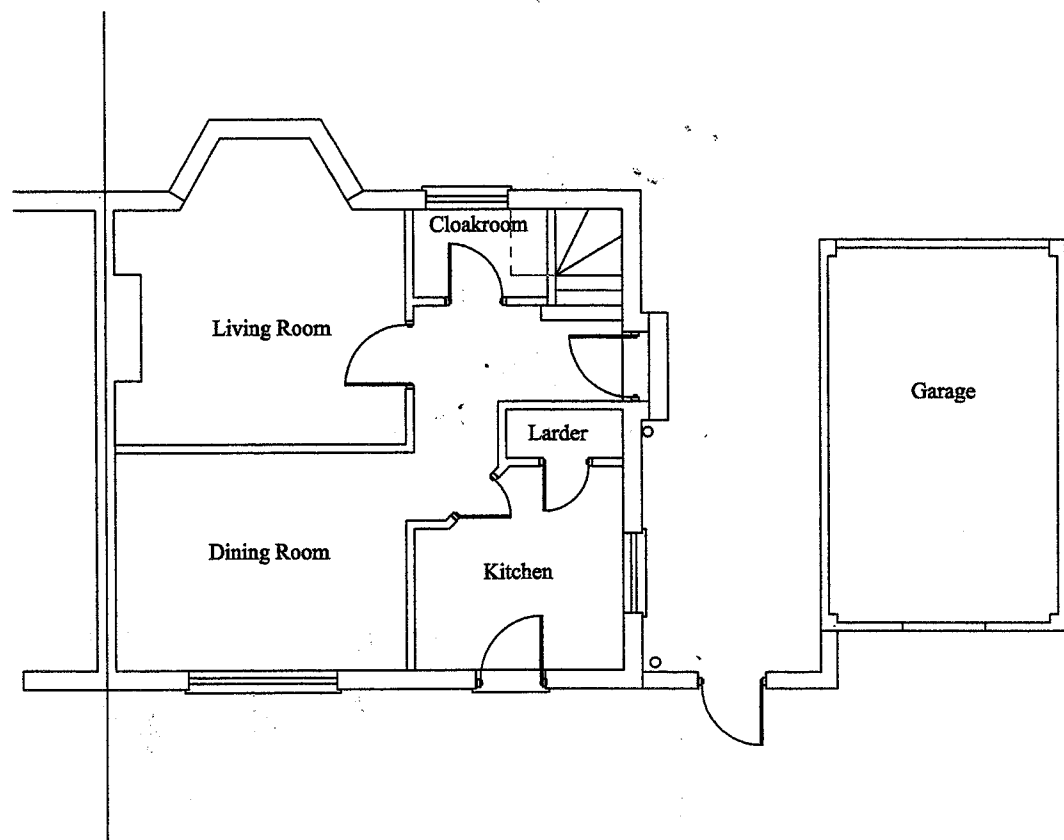

Ground Floor Plan as Existing

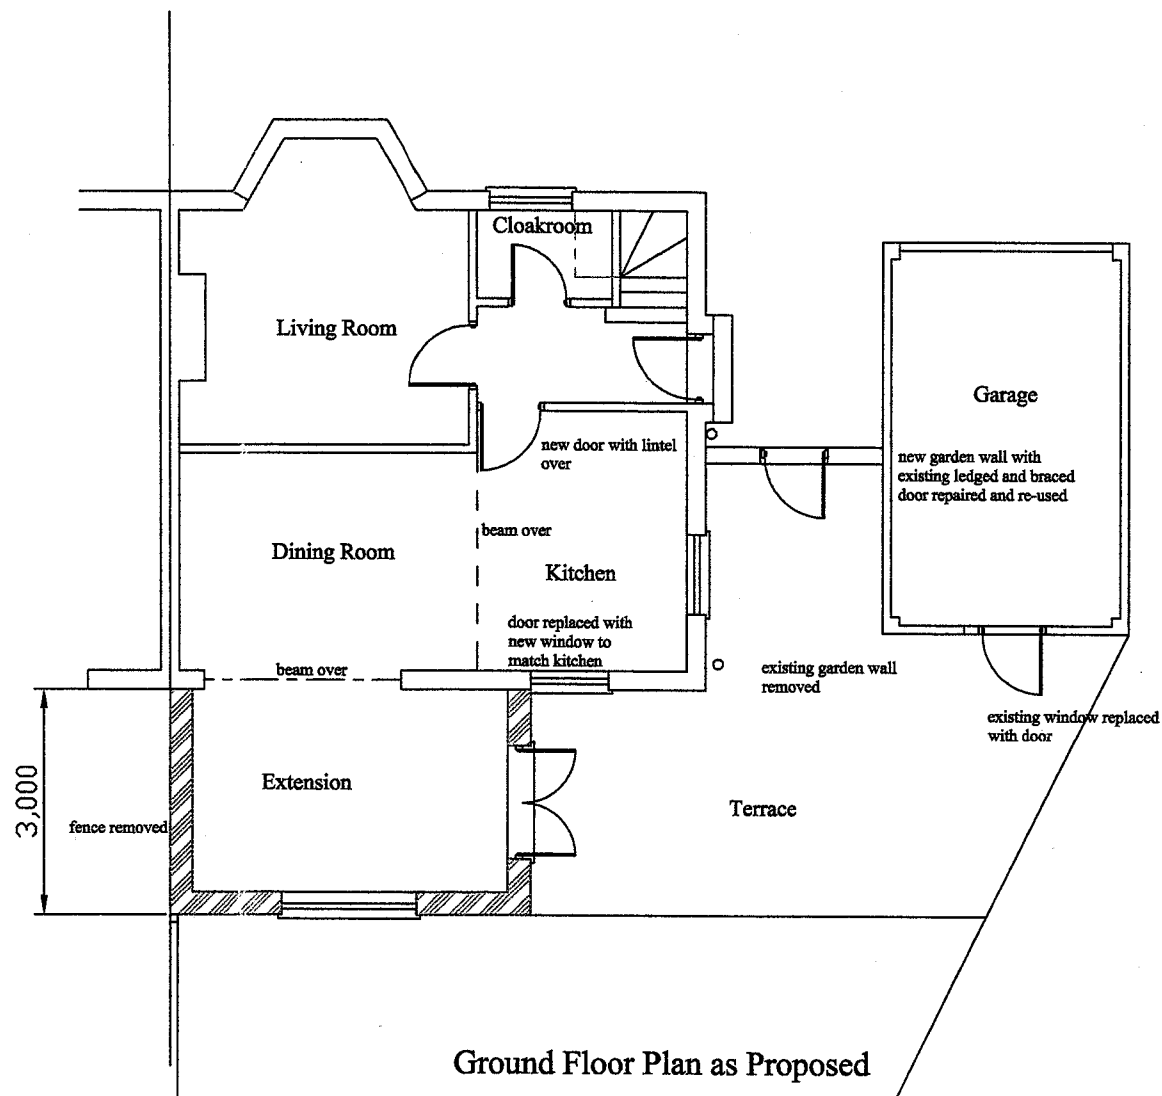

Ground Floor Plan as Proposed

WELWYN HATFIELD
 PLANNING
 OFFICE COPY
 20 SEP 2007
 No: N6/07/1394/FP

REVISIONS.			CONTRACT.		DETAIL.
NO.	DETAILS.	DATE.	Rear Extension at 24 Rooks Hill, WGC		
			CLIENT.		Plans as Existing and Proposed
			DRAWN. rgl	DATE. 20.01.05	
			REVISION.	SCALE. 1:100	
			STATUS.	DRAWING NO. 100.058	