

NORTH EAST ELEVATION


Natural slates to roof, lead roll hips and ridges
 Stone banding below eaves
 Stock brickwork to be agreed with Planning Authority
 Stone coping and banding
 Stone hood and surround to ground floor front windows
 Timber vertically sliding sash windows
 Stone plinth to walls



SOUTH EAST ELEVATION




SOUTH WEST ELEVATION

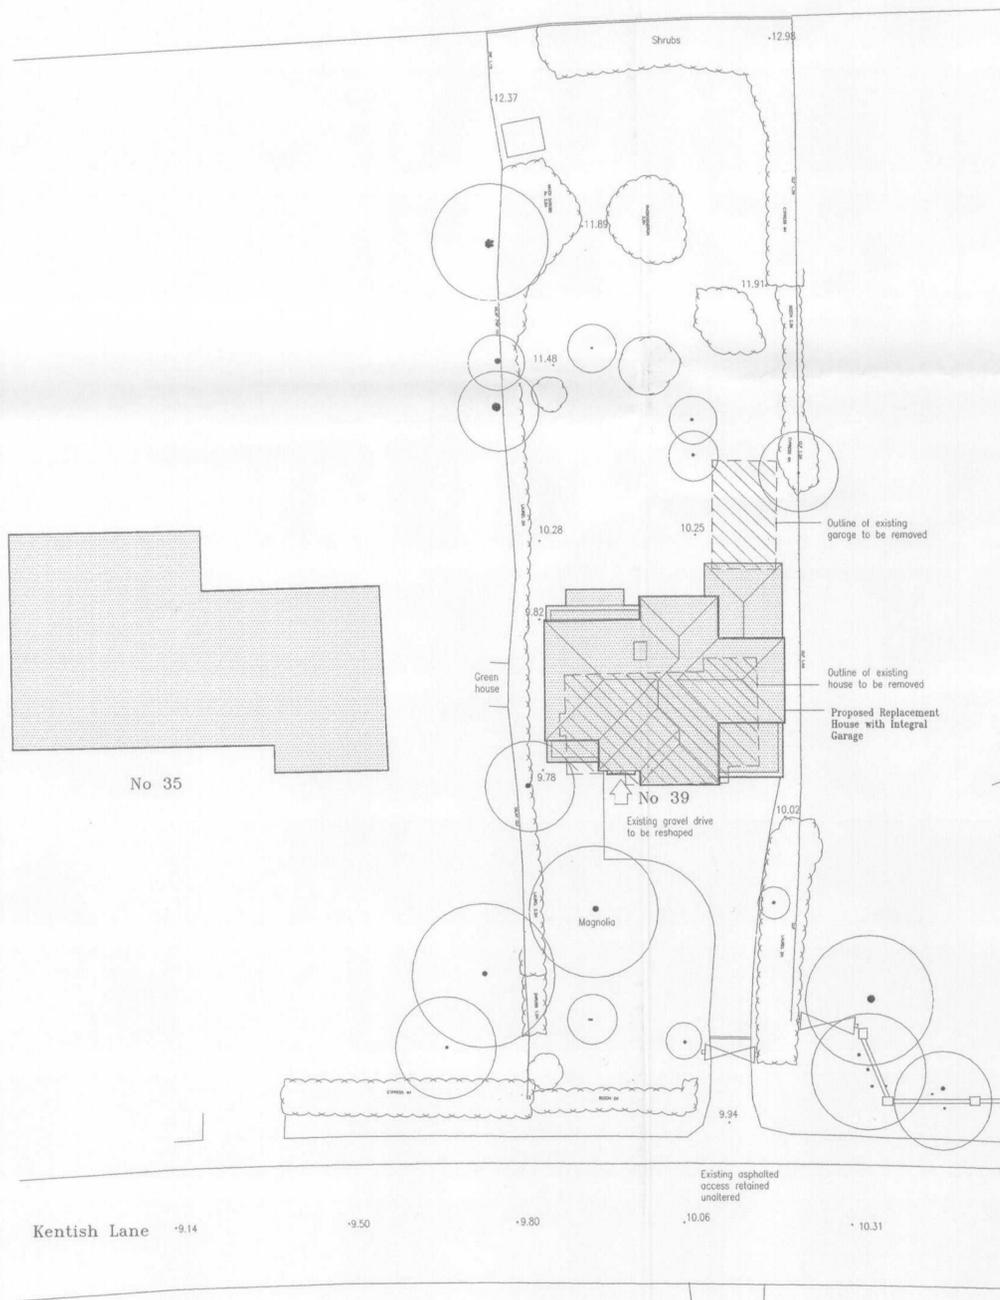

SITE PLAN 1:200



GROUND FLOOR PLAN

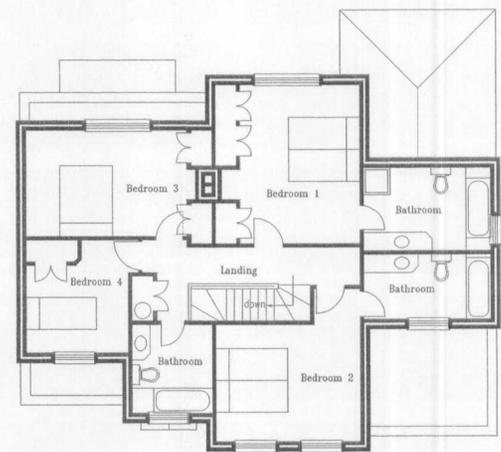

FIRST FLOOR PLAN



NORTH WEST ELEVATION

WELWYN HATFIELD
 PLANNING
 OFFICE COPY
 02 APR 2007
 No: 56/2007/537/100

Proposed Replacement Dwelling with Integral Garage at 39, Kentish Lane, Brookmans Park, Hertfordshire

Ivan J Clarke & John W Barrett
 Architectural Consultants
 Appletrees, Mill Lane, Welwyn, Herts. AL6 9ES
 Tel : 01438 714135 Fax : 01438 714675

AutoSketch V 2.1 CAD by
 C.J. (Date: 02/04/2007) Design Services
 25 Great North Road, Stevenage,
 Welwyn Garden City, Herts. AL8 7JG
 Tel : 01763 221363

Date March 2007
 Scales 1:100 & 1:200