




LOCATION PLAN 1:1250

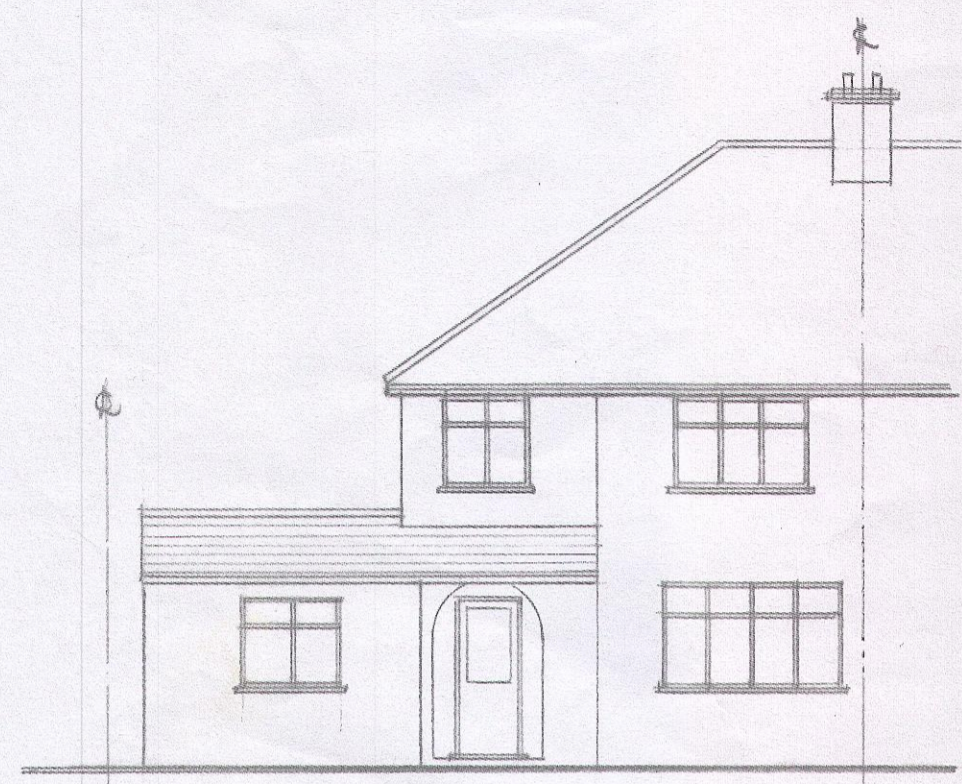

FRONT ELEVATION 1:100
(NO CHANGE)

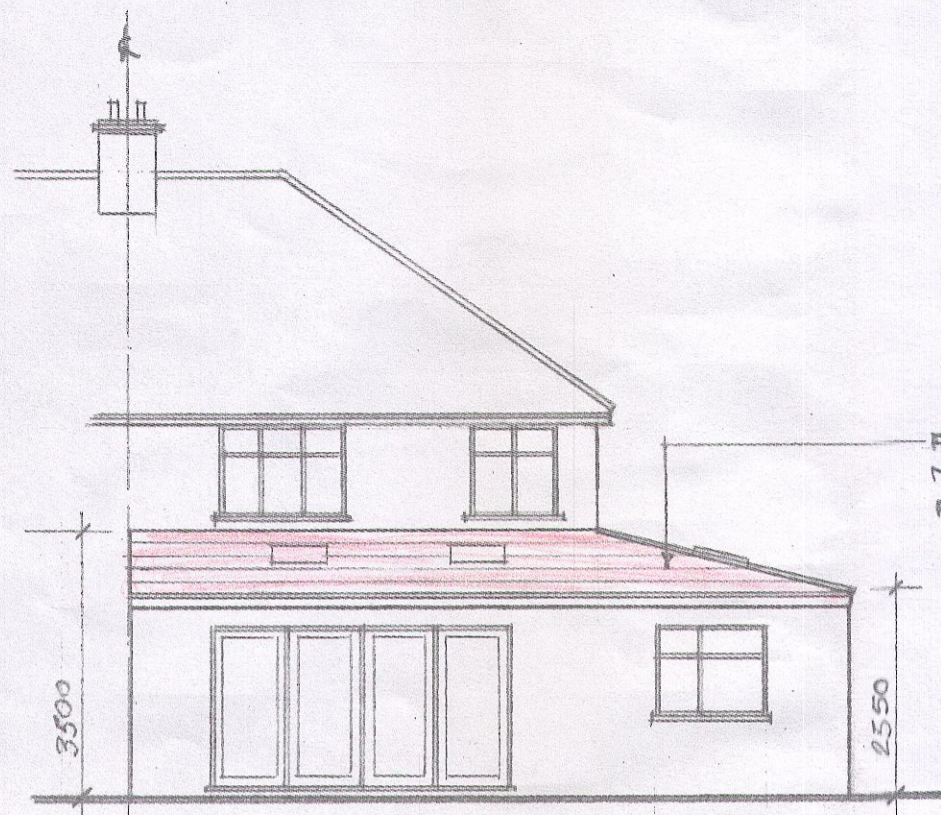


REAR ELEVATION 1:100

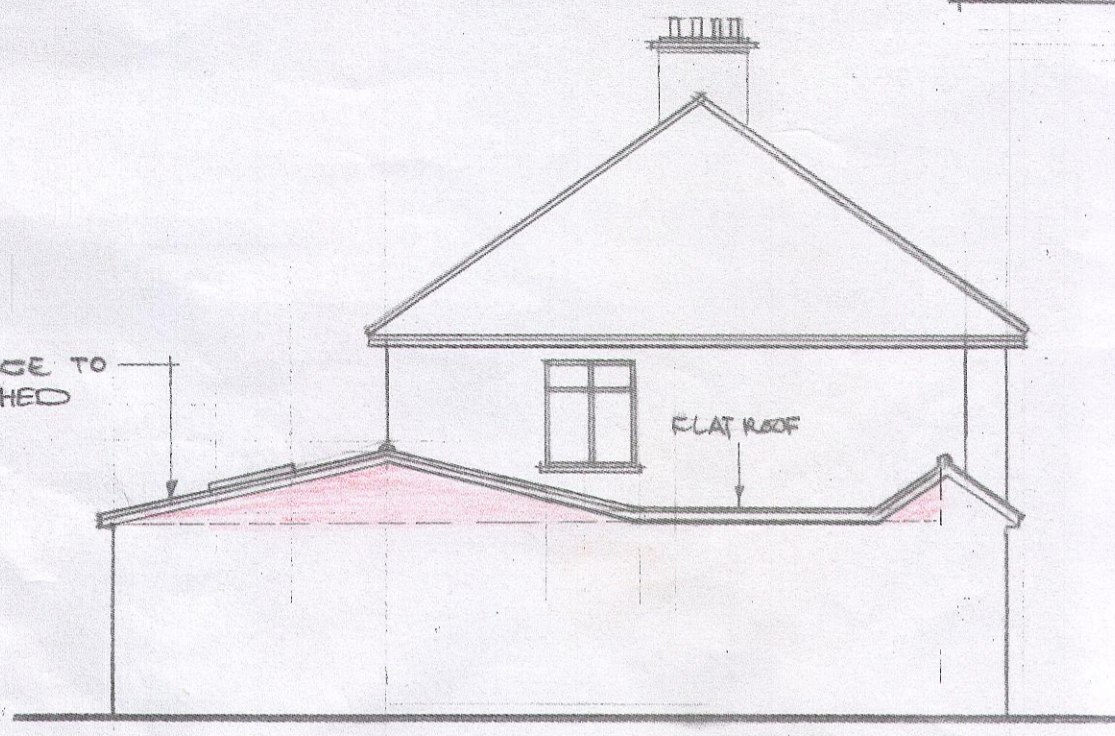


SIDE ELEVATION 1:100

FLAT ROOF CHANGE TO NEW TILED PITCHED ROOF.


FLAT ROOF

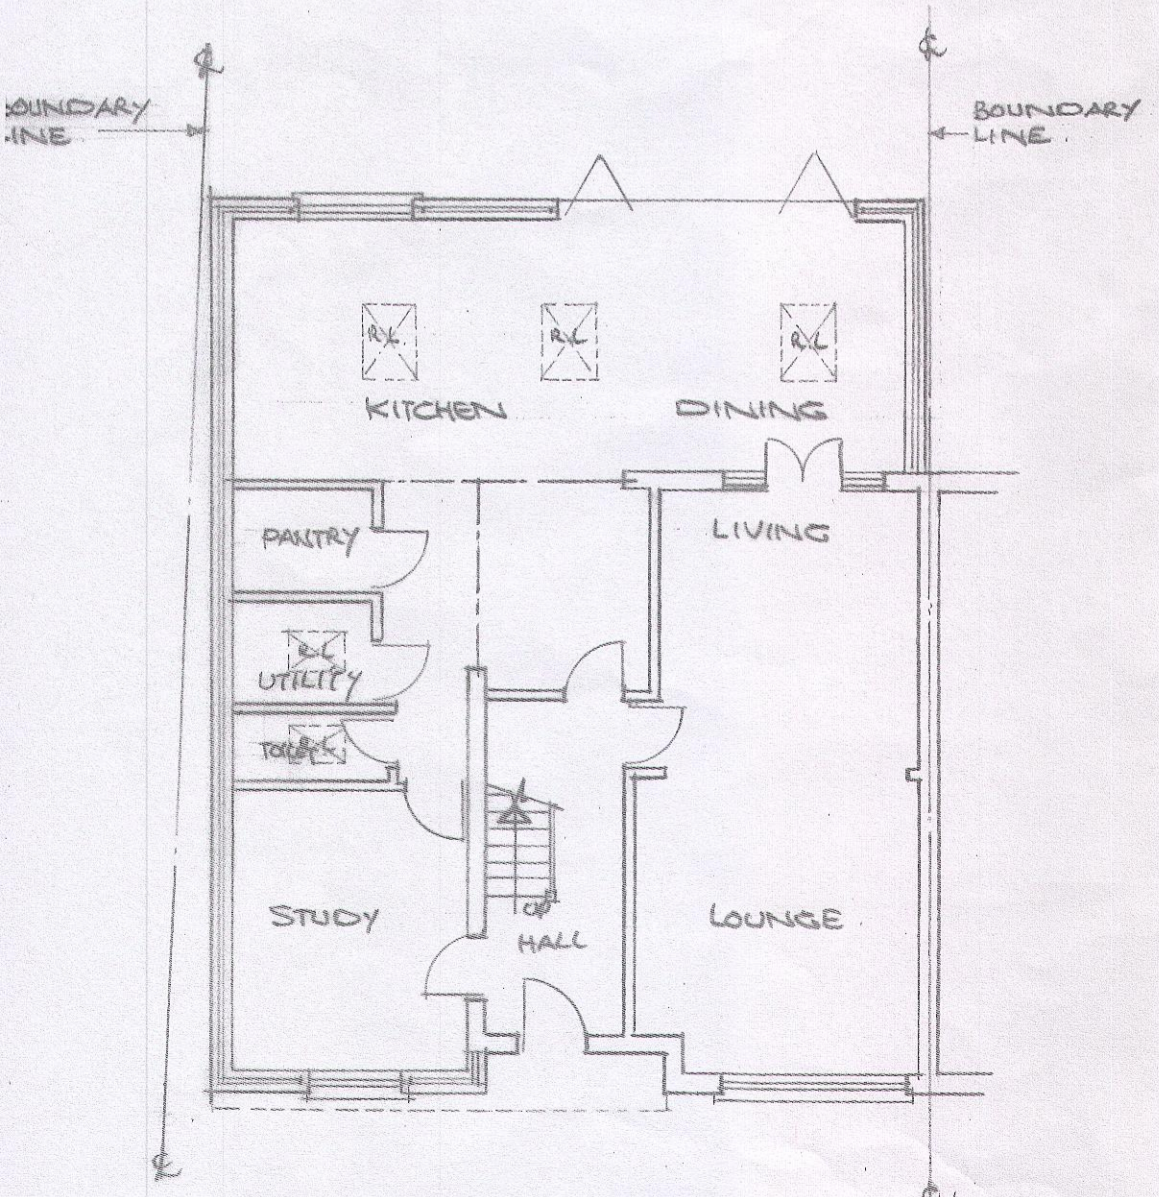

GROUND FLOOR PLAN 1:100

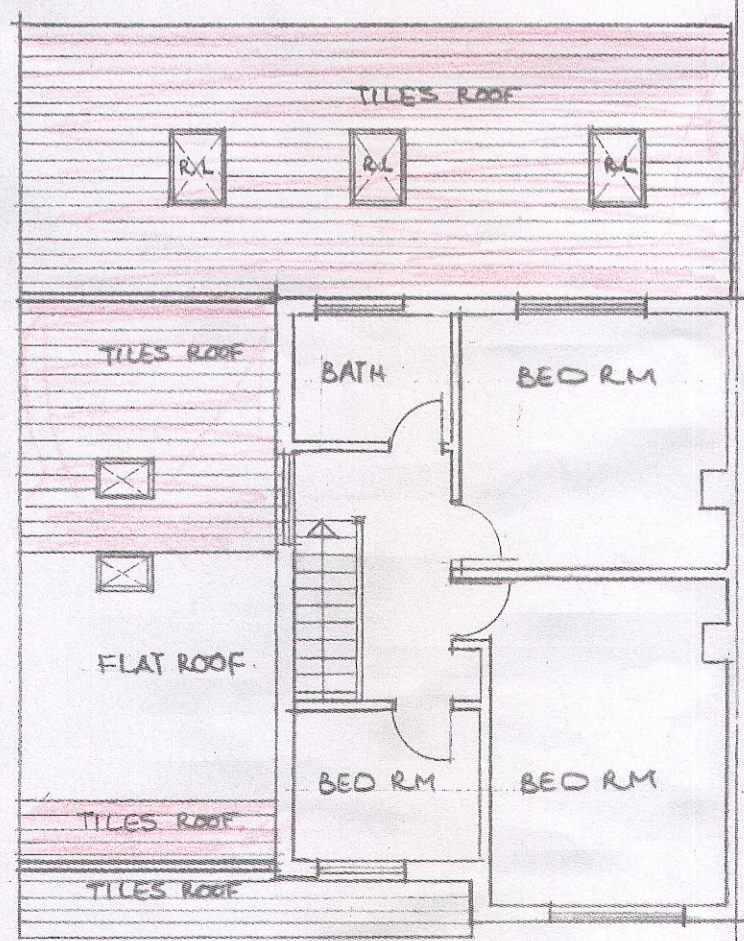


FIRST FLOOR PLAN 1:100

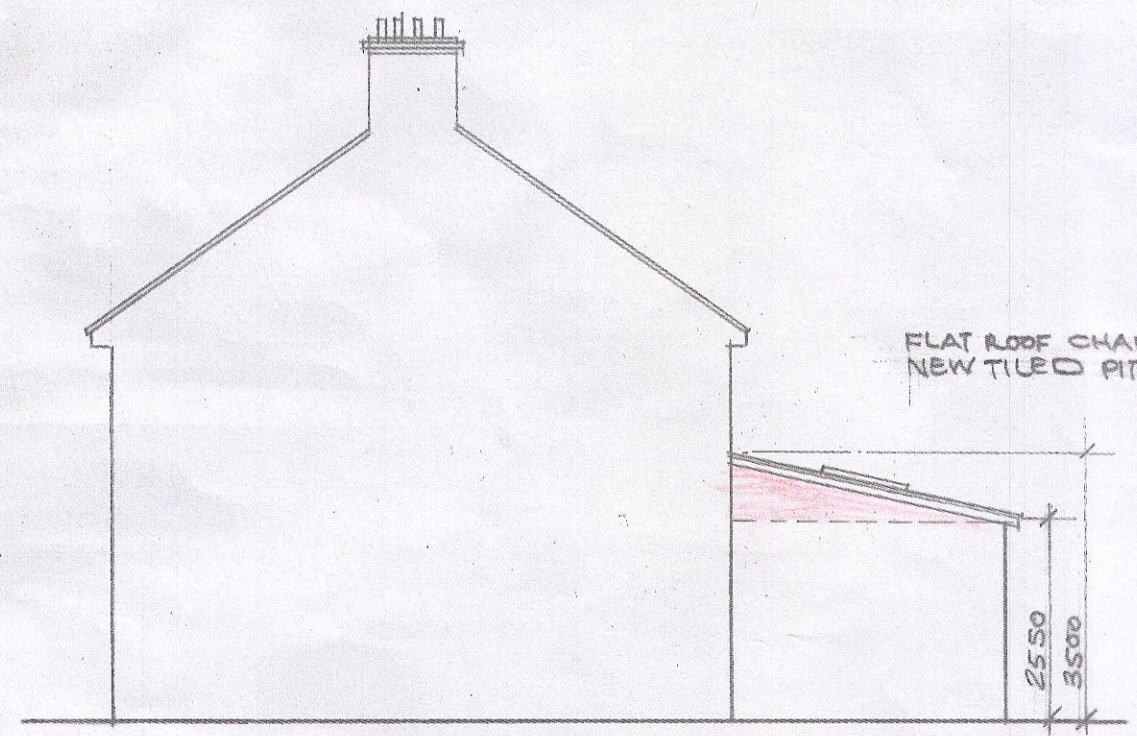

SIDE ELEVATION 1:100

FLAT ROOF CHANGE TO NEW TILED PITCHED ROOF

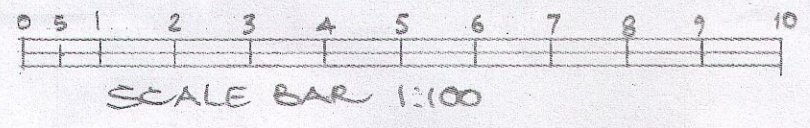

SCALE BAR 1:100

PROPOSED NON-MATERIAL AMENDMENT TO CHANGE FLAT ROOF TO NEW TILED PITCHED ROOF AT 393 ST ALBANS ROAD WEST HATFIELD AL10 3RU		
DRAWN		S.S. & PARTNER'S ARCHITECTURAL CONSULTANTS
DATE	JULY 2016	48 CORNWALL ROAD HARLOW MIDOX HA1 4NE
SCALE	1:100	07958 38 3432
ORG. NO.	750/16/1	0208 248 4347