

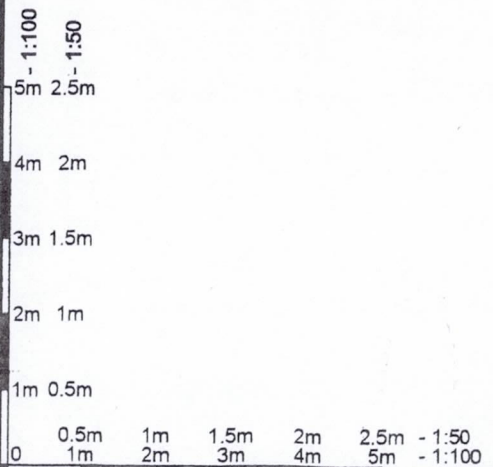



PLANNING
DEPARTMENT
12 OCT 2017
RECEIVED

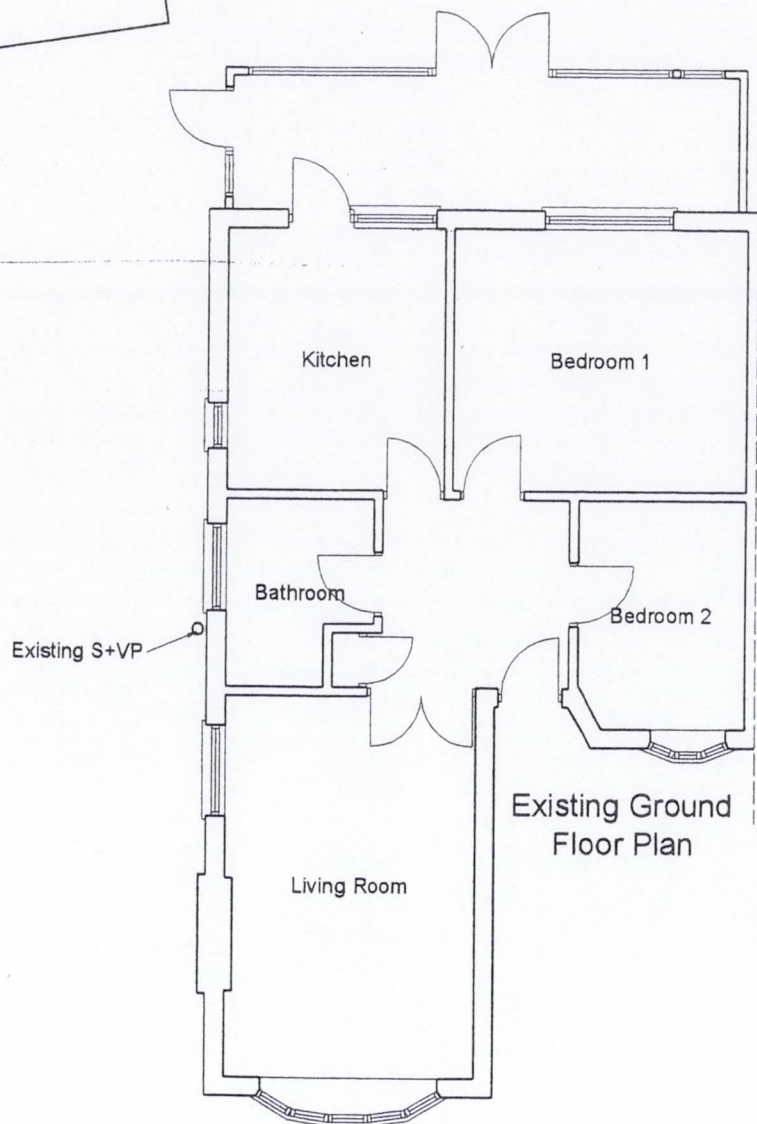


NOTES © Copyright reserved
All dimensions must be checked on site. Do not scale this drawing. Use only figured dimensions. The contractor is responsible for taking and checking all dimensions and levels.
Revisions: _____ Date: _____

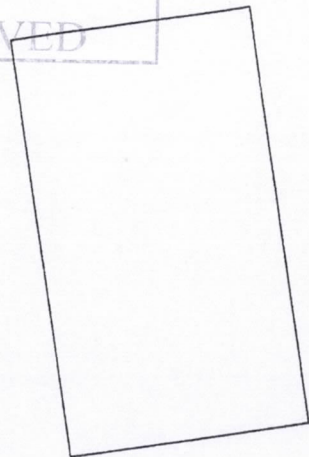

Existing Front Elevation

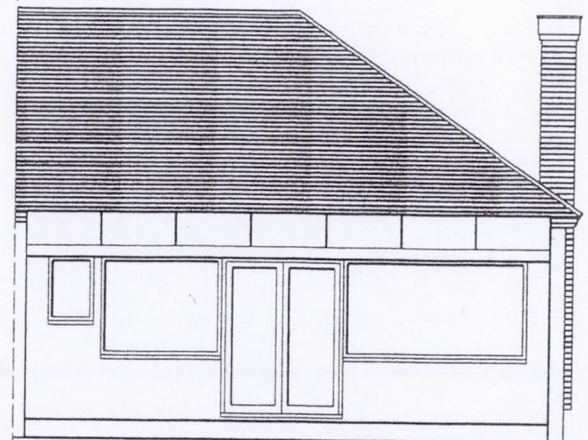

Existing Rear Elevation

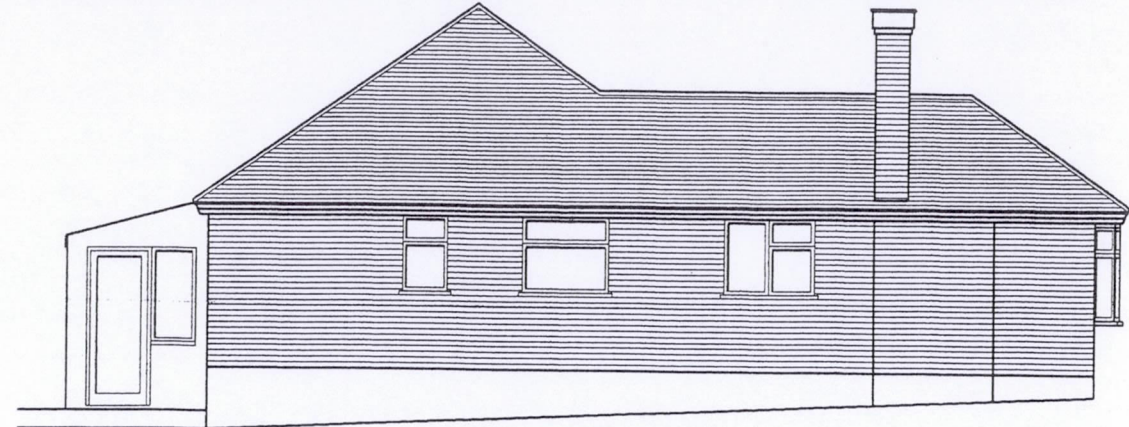

Existing Side Elevation

A3

Paul Samson
Chartered Surveyors

The Glasgow Stud
Burnt Farm Ride
Crews Hill
Enfield, EN2 9DY
Tel. 020 8350 6070
E mail: plansam@plansam.com



Project:
9 Theobalds Close
Cuffley
Herts
EN6 4HH

Drawing Title:
Proposed Side and Rear Extensions
Existing Floor Plan
and Elevations
Client:

Scale:
1:100
Date:
Feb. 14
Drawn:
RS/PKS

Dwg. No.:
1779 - 01

Checked:
Rev.: