


PLOT 1 - SIDE ELEVATION



PLOTS 1 AND 2 - FRONT ELEVATION




PLOT 2 - SIDE ELEVATION

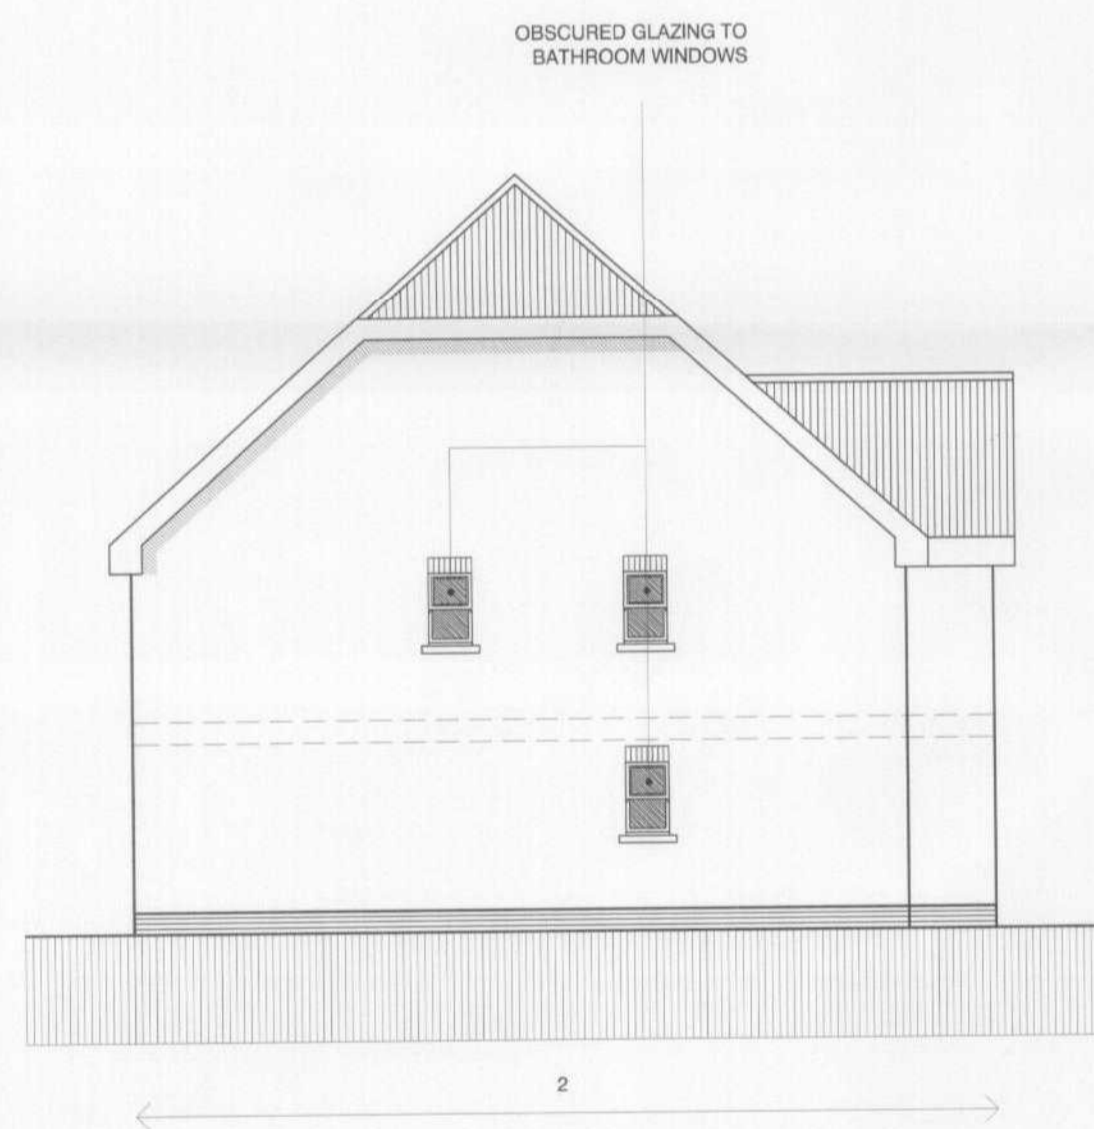

PLOT 2 - SIDE ELEVATION



PLOTS 1 AND 2 - REAR ELEVATIONS

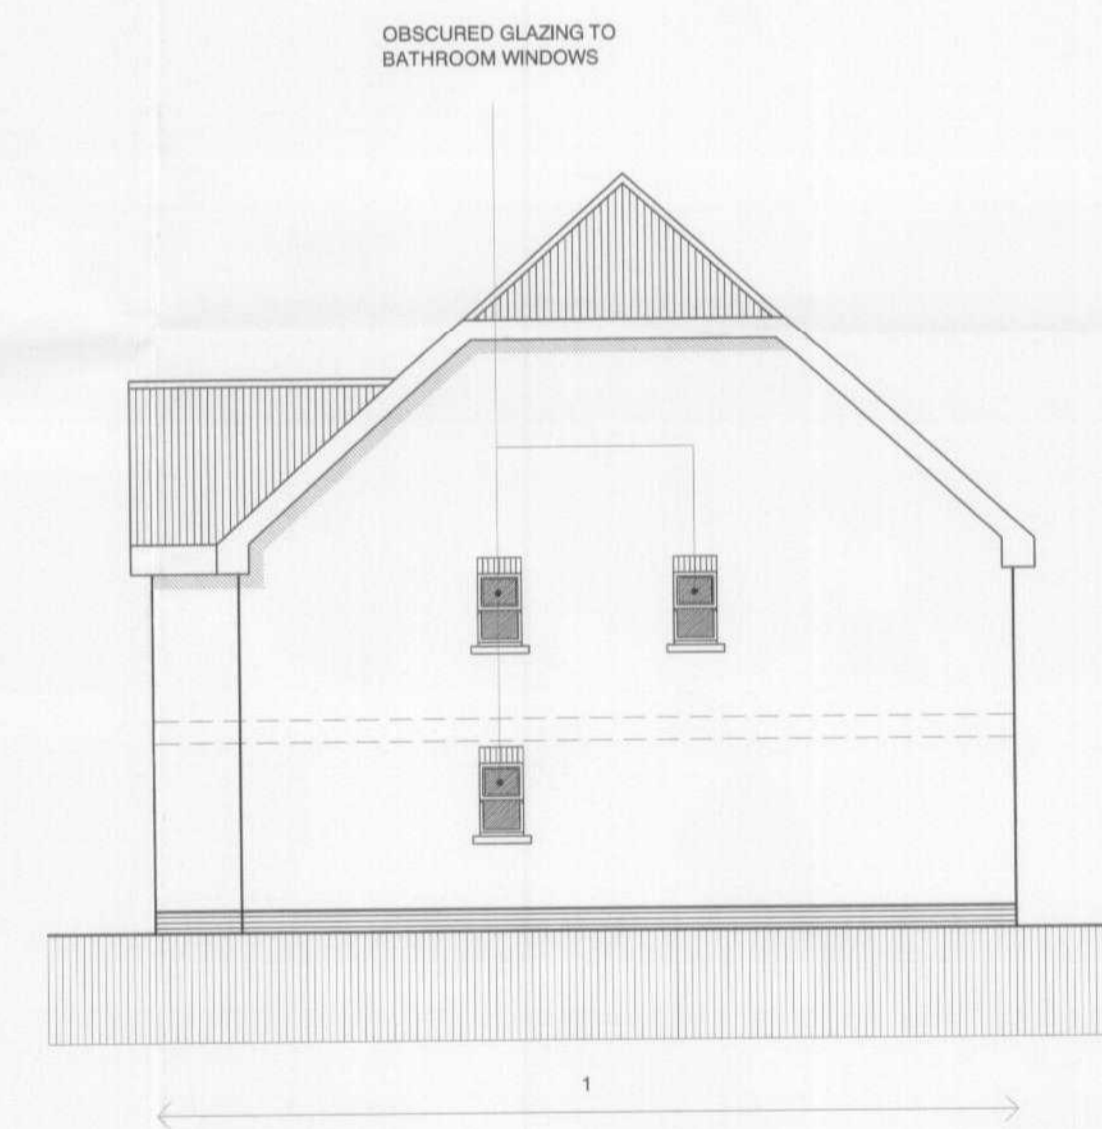

PLOT 1 - SIDE ELEVATION

SCHEDULE OF INDICATIVE MATERIALS

- RED FACING BRICK TO FRONT AND REAR ELEVATIONS
- PALE COLOURED RENDER TO FACING GABLES AS SHOWN
- TERRACOTTA ROOF TILING
- BLACK UPVC RAINWATER GOODS
- WHITE PAINTED HIGH PERFORMANCE FENESTRATION
- HIGH PERFORMANCE TIMBER FRONT AND REAR DOORS
- VELUX WINDOWS TO REAR ELEVATION
- CLOSE BOARDED FENCING TO ENCLOSE GARDENS

NOTES
1. This drawing is copyright of the Architect

**WELWYN HATFIELD
PLANNING
OFFICE COPY**
05 JUN 2007
NO: 56/2007/1852/6

rev.	date	dm	aud

drawing status: **PLANNING APPLICATION**

CONNOLLY ARCHITECTS
7 Albion Buildings, 1 Back Hill, Clerkenwell, London, EC1R 6EN T: 020 7166 0101 F: 087 0751 8552 damian@connolly-architects.co.uk

project	drawn	checked	scale	date
PLOUGH HILL & HILL RISE CUFFLEY	DWC	-	1 - 100 AT A1	05 07
orig title	plotted			
PLOTS 1 & 2 - ELEVATIONS	07 04		P 02	

FILE: XREF:*