

PLOT 3 - TYPICAL SIDE ELEVATION




PLOTS 3, 4 AND 5 - FRONT ELEVATION

SCHEDULE OF INDICATIVE MATERIALS

- RED FACING BRICK TO FRONT AND REAR ELEVATIONS
- CHAMPAGNE COLOURED WINDOWS TO FEATURE GABLES
- TERRACOTTA ROOF TILING
- BLACK UPVC RAINWATER GOODS
- WHITE TIMBER FENESTRATION
- HIGH PERFORMANCE FRONT AND REAR DOORS
- DARK STAINED TIMBER GARAGE DOORS
- CLOSE BOARDED FENCING TO ENCLOSE GARDENS



PLOTS 3, 4 & 5 - REAR ELEVATION

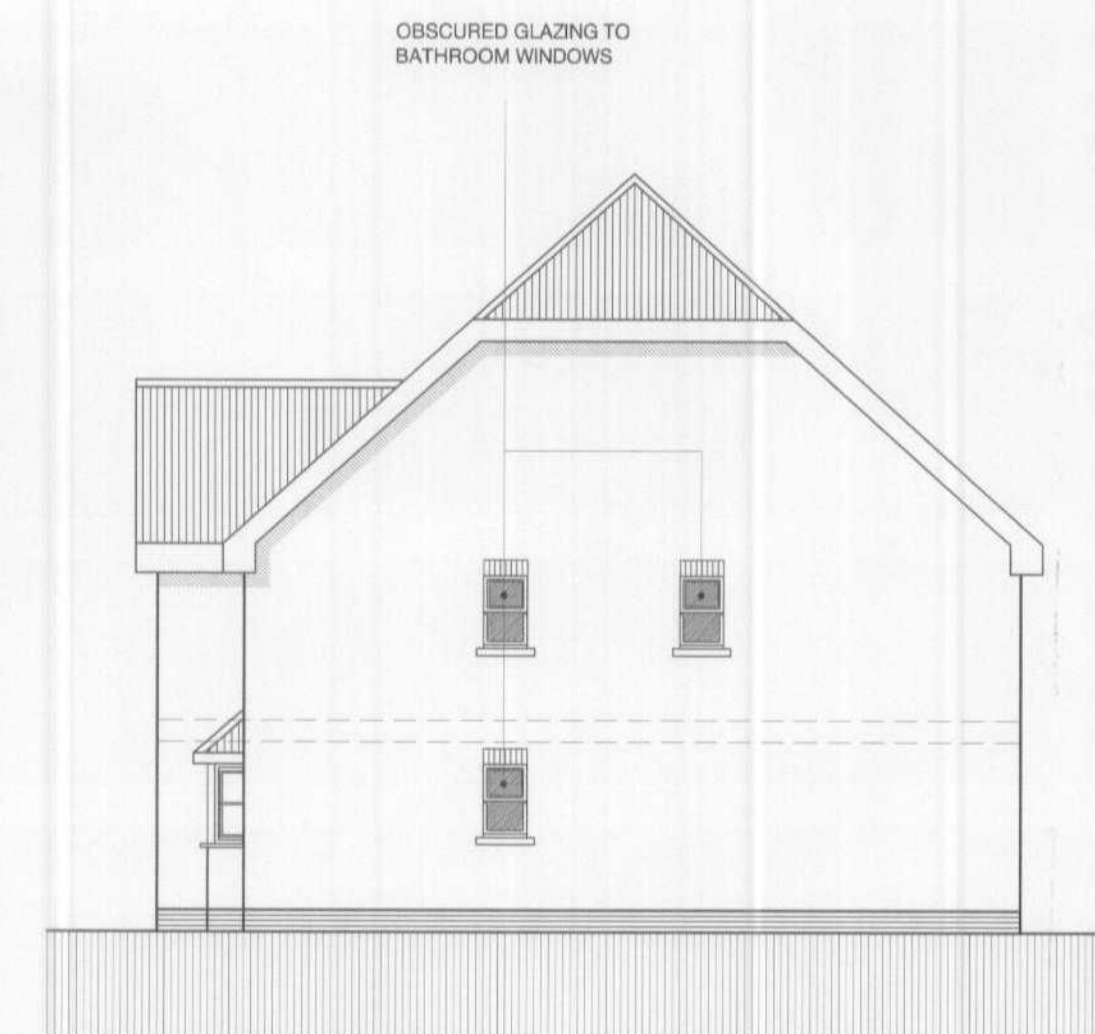

PLOT 4 - TYPICAL SIDE ELEVATION

NOTES
1. This drawing is copyright of the Architect

WELYN HATFIELD
PLANNING
OFFICE COPY
05 JUN 2007
No: *56/2007/852/KP*

rev.	date	dm	aud
Drawing status			
PLANNING APPLICATION			

CONNOLLY ARCHITECTS
7 Alder Buildings, 1 Back Hill, Colerwell, London EC1R 5EN T: 020 7188 0101 F: 087 0751 8552 damian@connolly-architects.co.uk

project	PLOUGH HILL & HILL RISE CUFFLEY	drawn	DWC	checked	—	scale	1 - 100 AT A1	date	05 07
sig file	PLOTS 3, 4 & 5 - ELEVATIONS	job no.	07 04	des no.	P 03	rev			

FILE: XREF.s