


Section Thro' Garage

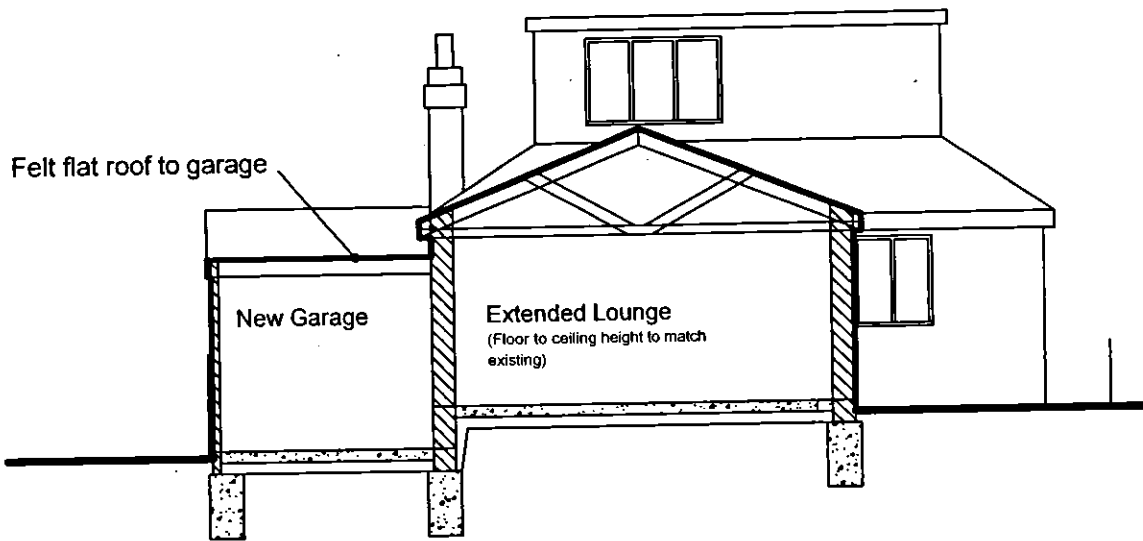

Proposed Cross Section

2m.
1m.

**WELWYN HATFIELD
PLANNING**
~~OFFICE COPY~~
3m. 2m. 1m. 0m.
17 JUL 2009

No: S6/2009/1553/2

SCALE	1:100
DATE	June 09
DRAWN BY	AC
CHECKED BY	
DWG No:	CRUM/9

A Connell FRICS
Chartered Surveyor

46 Bradgate, Cuffley, Herts., EN6 4RN
Tel: 01707 876916
Fax: 01707 879982

CLIENT	F Greaves Esq
PROJECT TITLE	15 Theobalds Road, Cuffley
DRAWING TITLE	Proposed Sections

NOTES:	
REVISIONS	

AK