




PLANNING

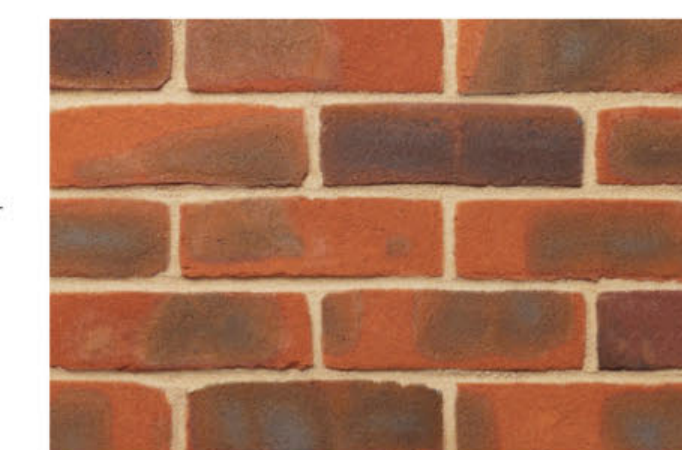


MICHELMERSH
HAMPSHIRE STOCK RED MULTI-ATR

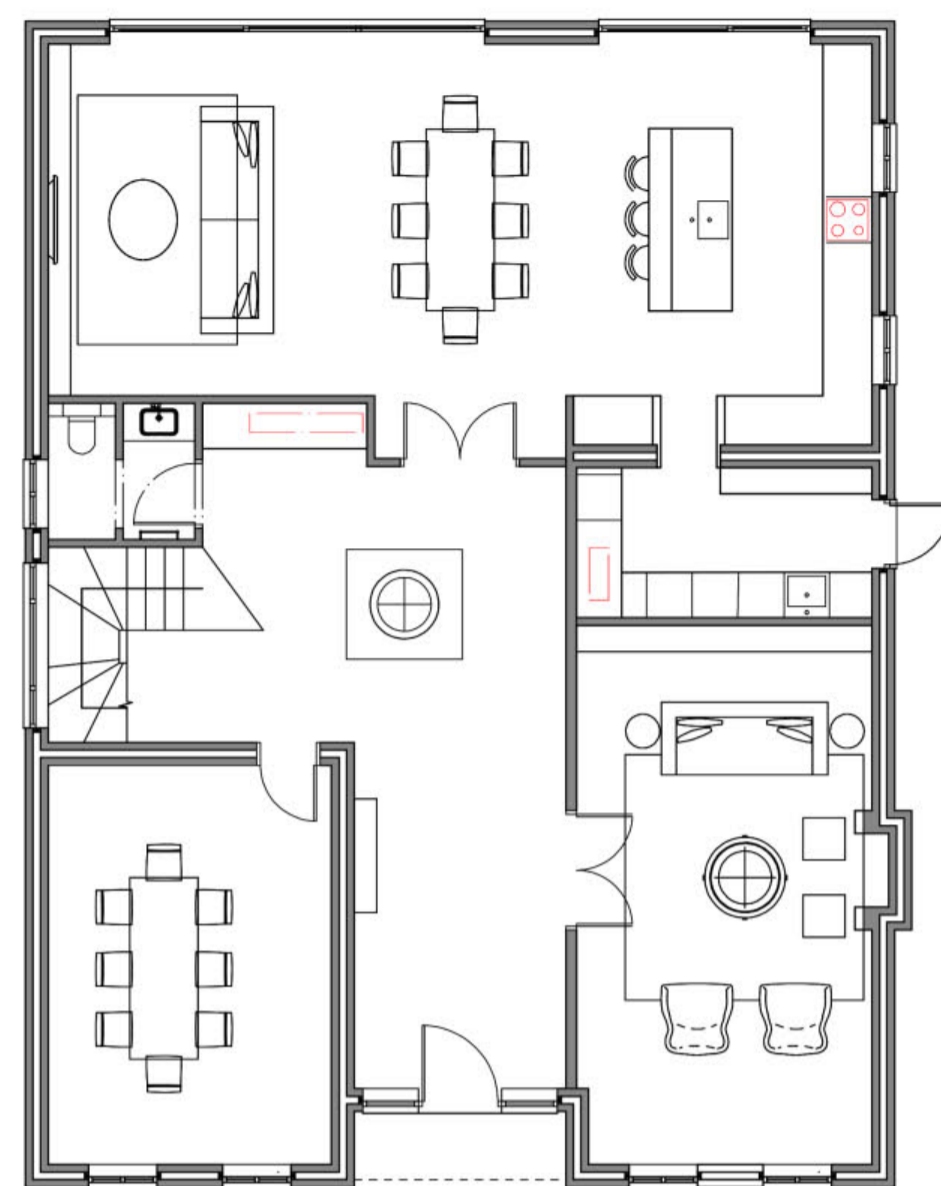


GROUND FLOOR 157M2

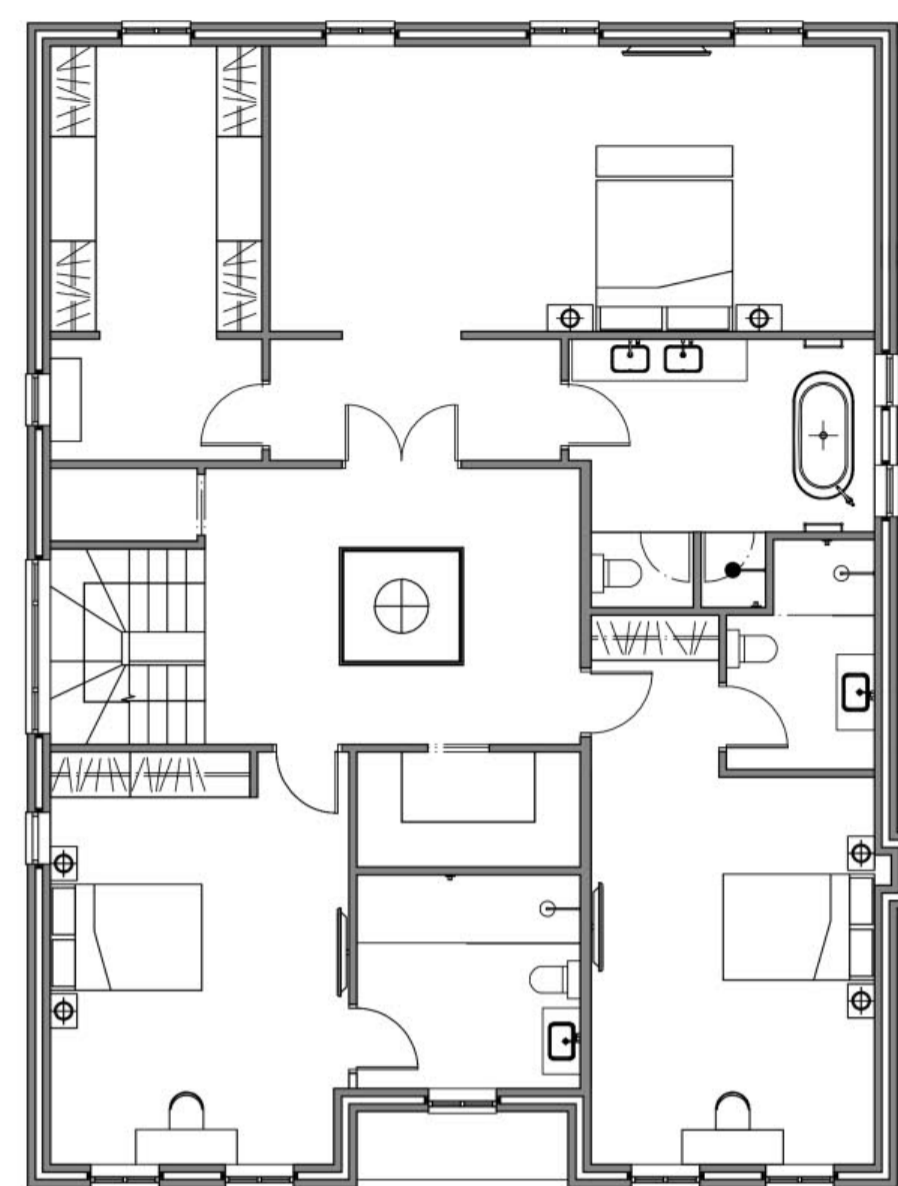

FIRST FLOOR 157M2

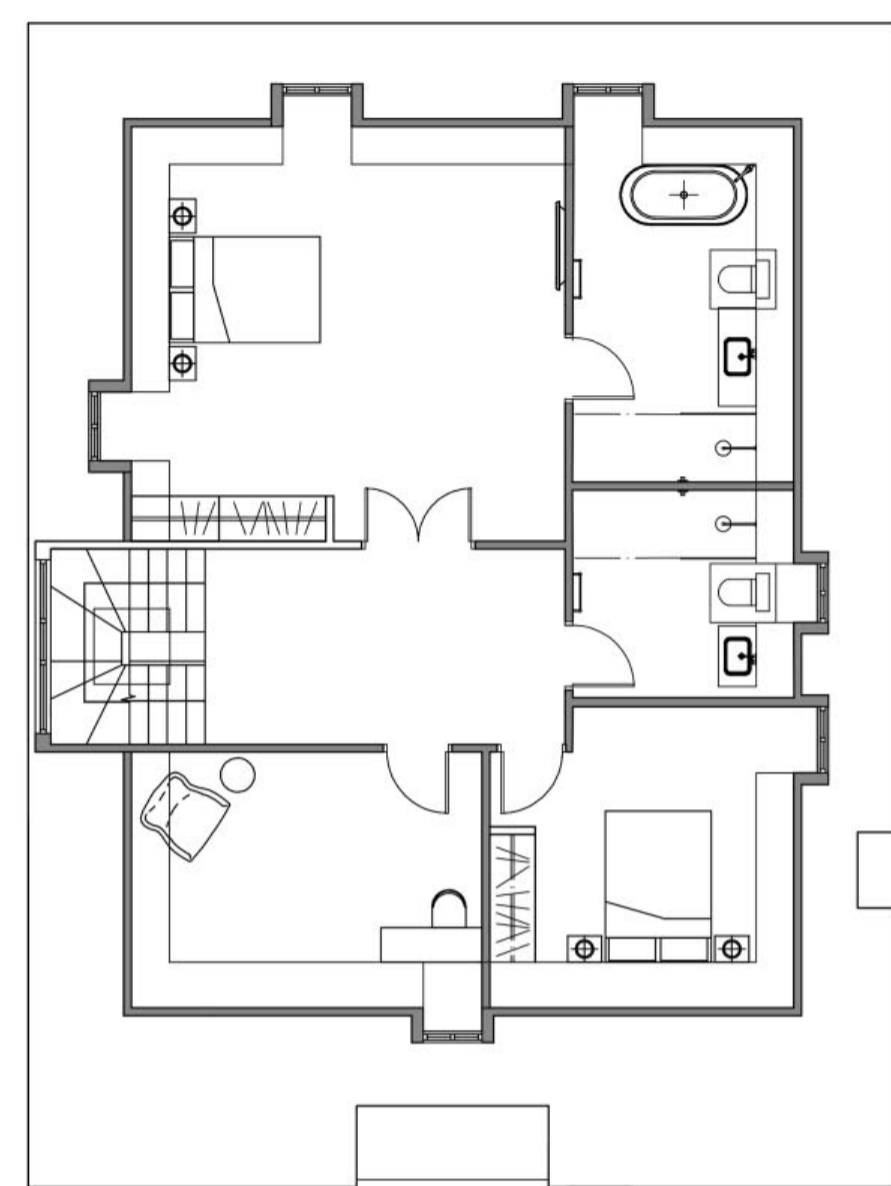

SECOND FLOOR 107M2

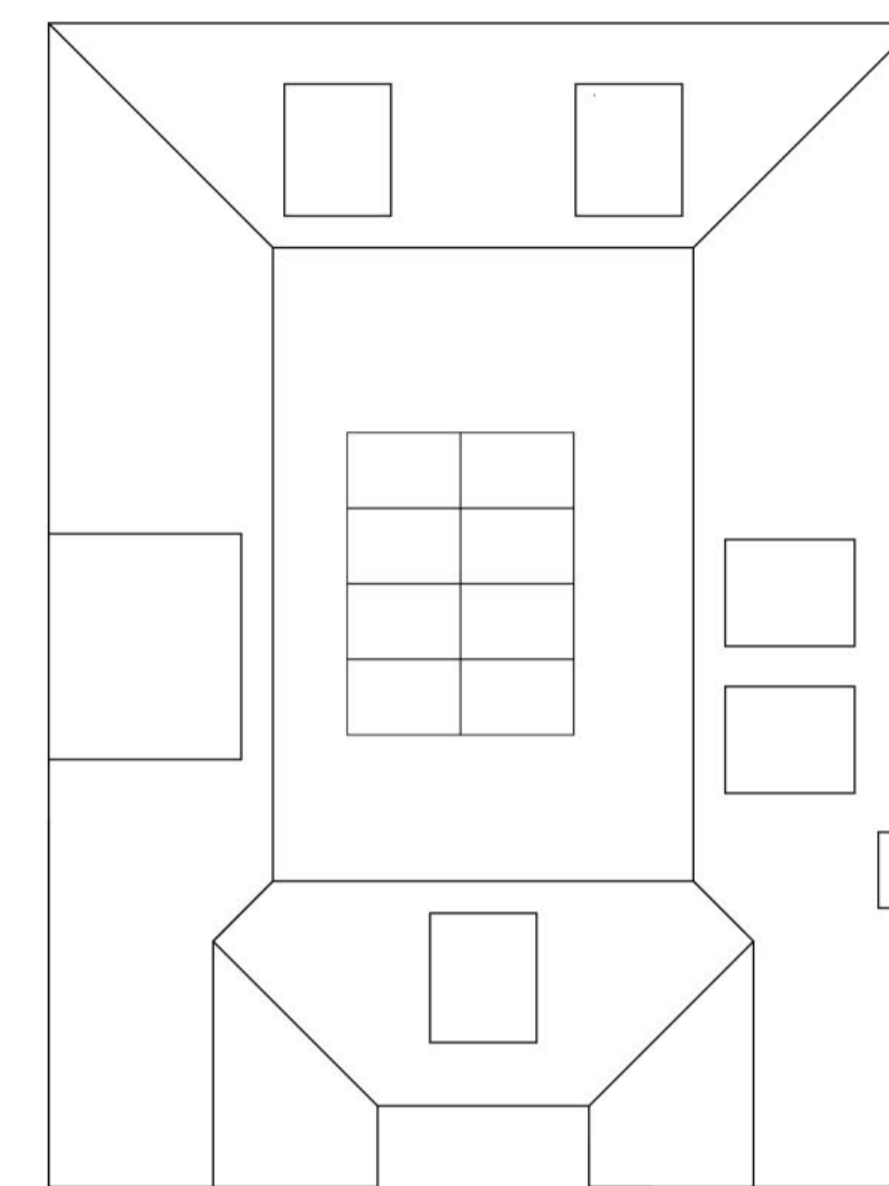

ROOF PLAN



FRONT ELEVATION



REAR ELEVATION




SIDE ELEVATION



SIDE ELEVATION

GIFA- 421M2

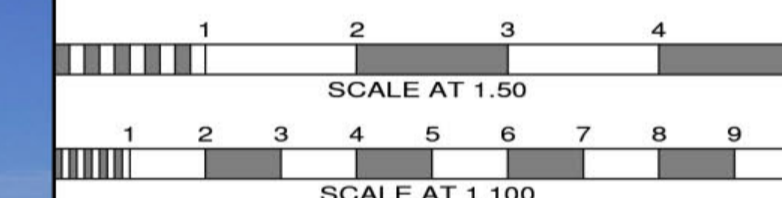


No.	Date	By	Contents
Revisions			

Site Address
101 BROOKMANS AVE
BROOKMANS PARK
AL9 7QG


Job Title
DEMOLITION OF EXG
HOUSE AND
ERECTION OF 6 HOUSES

Drawing Title
HOUSE 2 PLANS AND ELEVATIONS

Scale	Date	Drawn By
1.100	08/19	SB

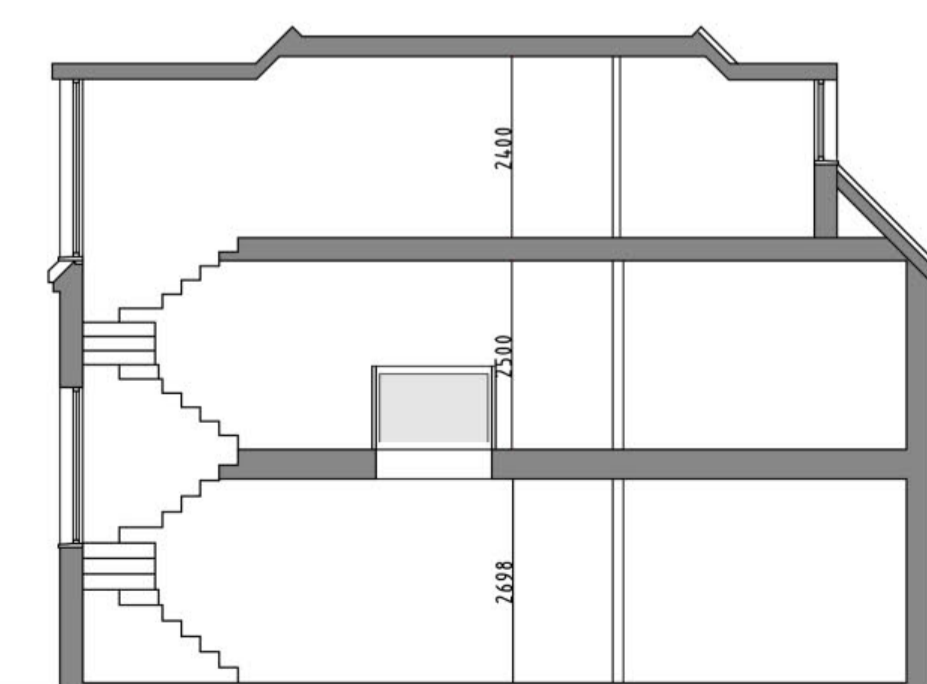

SECTION

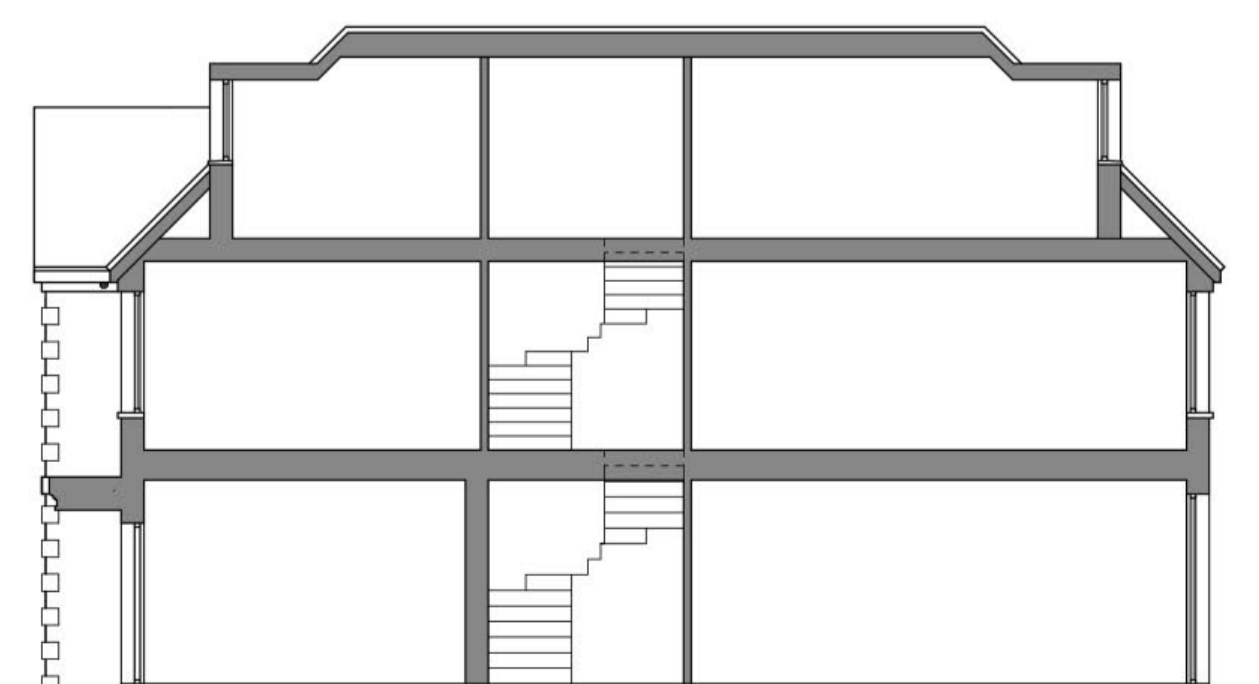

LONG SECTION

Alan Cox
associates
Architectural & Planning Consultants
TEL: 020 - 8440 - 7777
FAX: 020 - 8364 - 9556

Org. No.	Doc.
485018-18	