




GROUND FLOOR PLAN 142M2

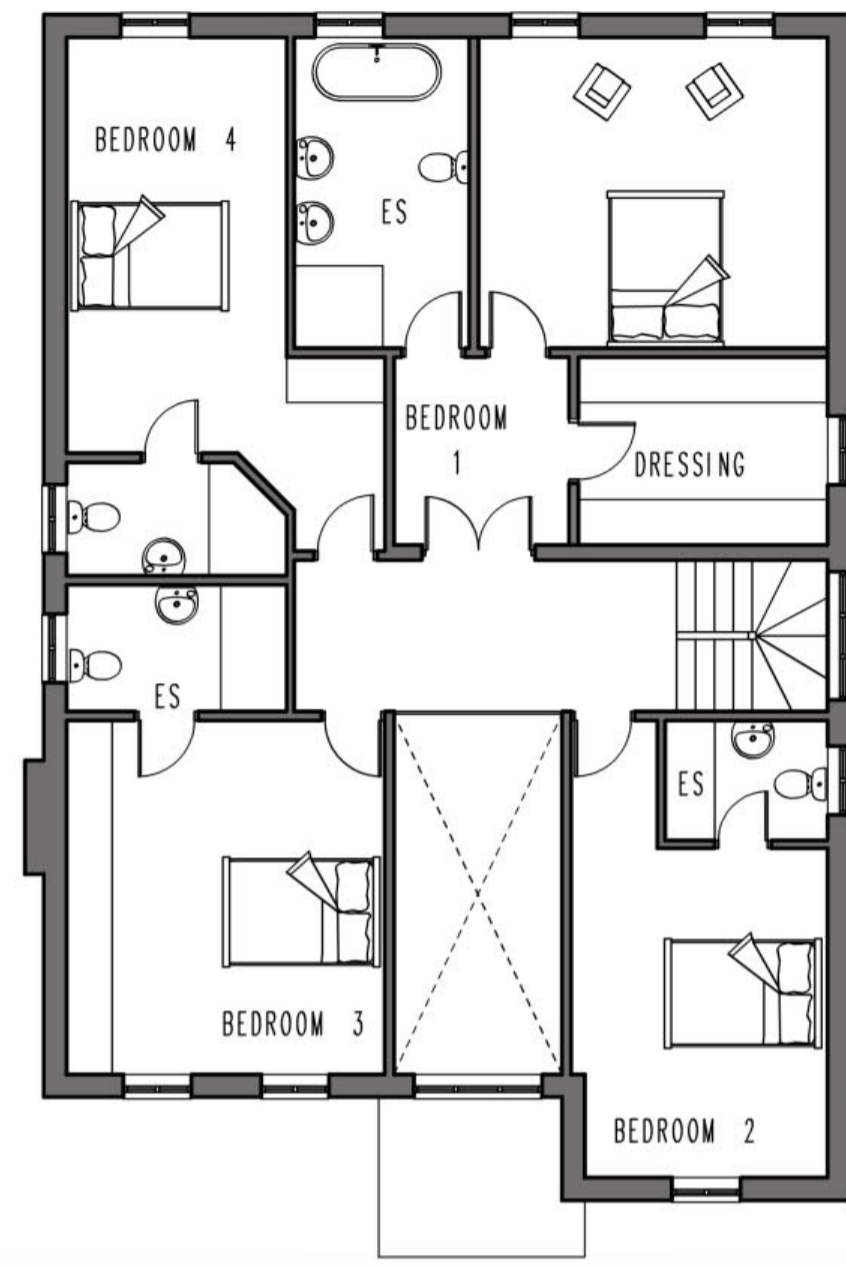

FIRST FLOOR PLAN 132M2
(EXC VOID)

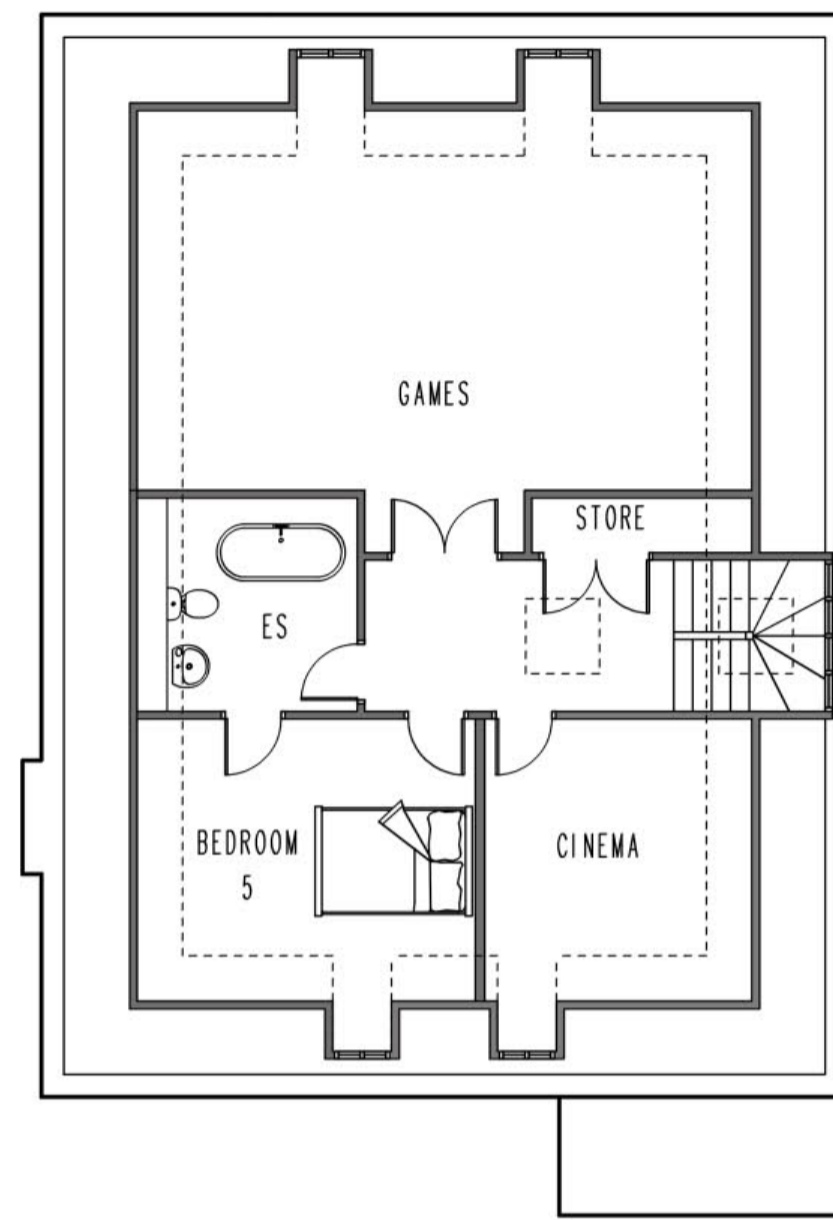

SECOND FLOOR PLAN 78M2
@ 1.5M HIGH

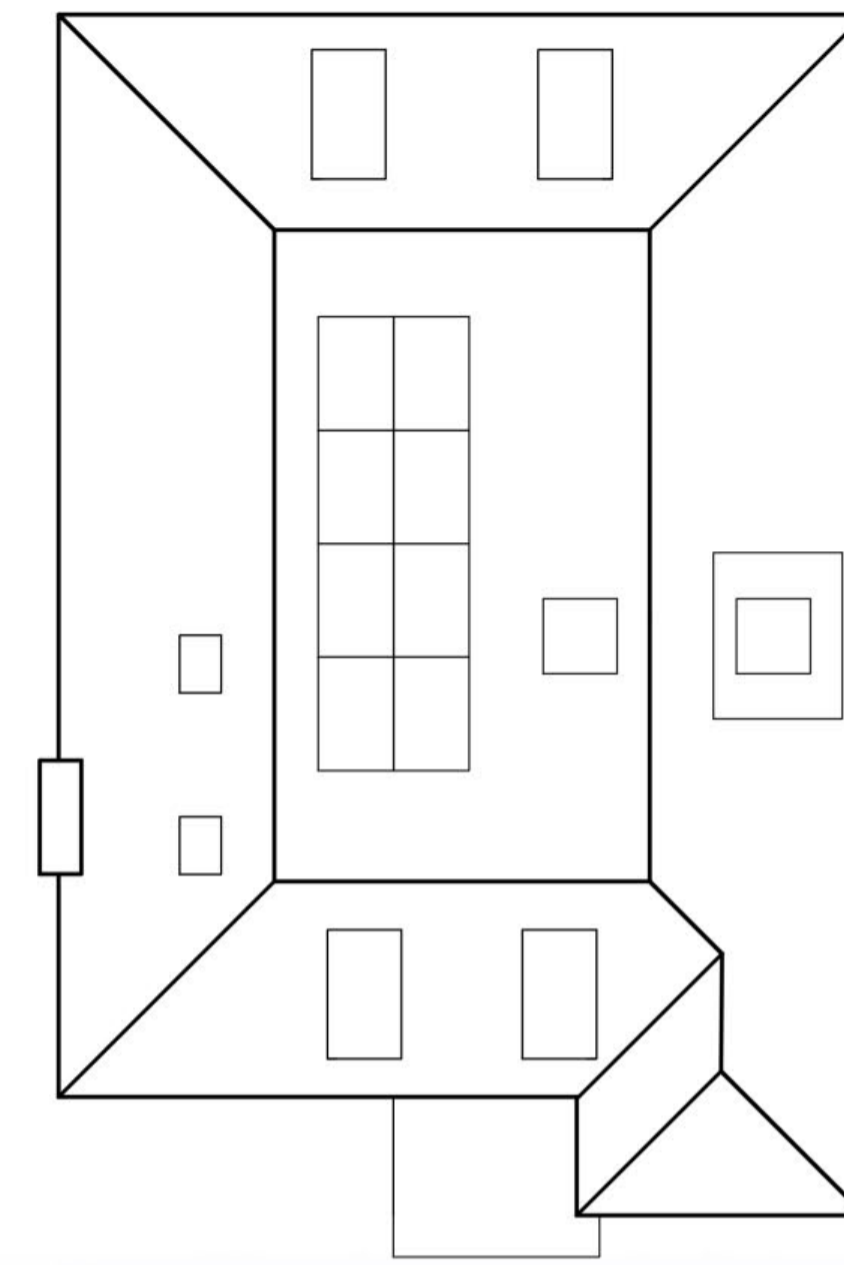


ROOF PLAN



FRONT ELEVATION




REAR ELEVATION

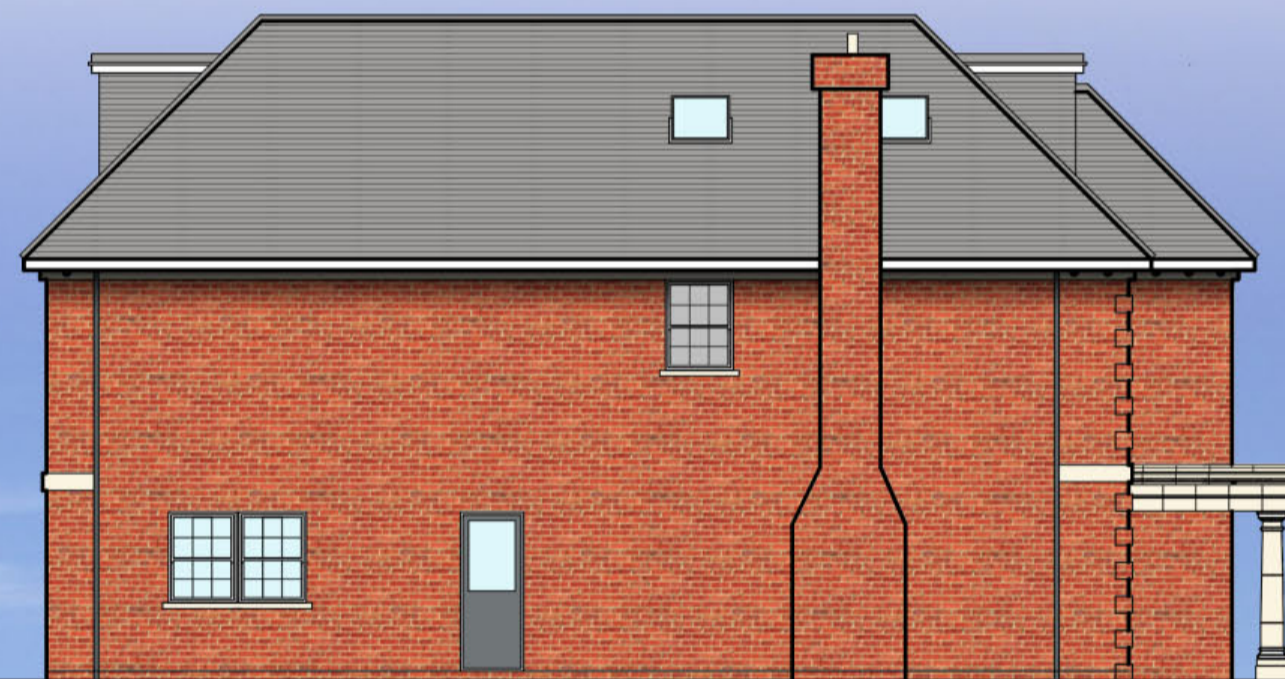

SIDE ELEVATION



SIDE ELEVATION

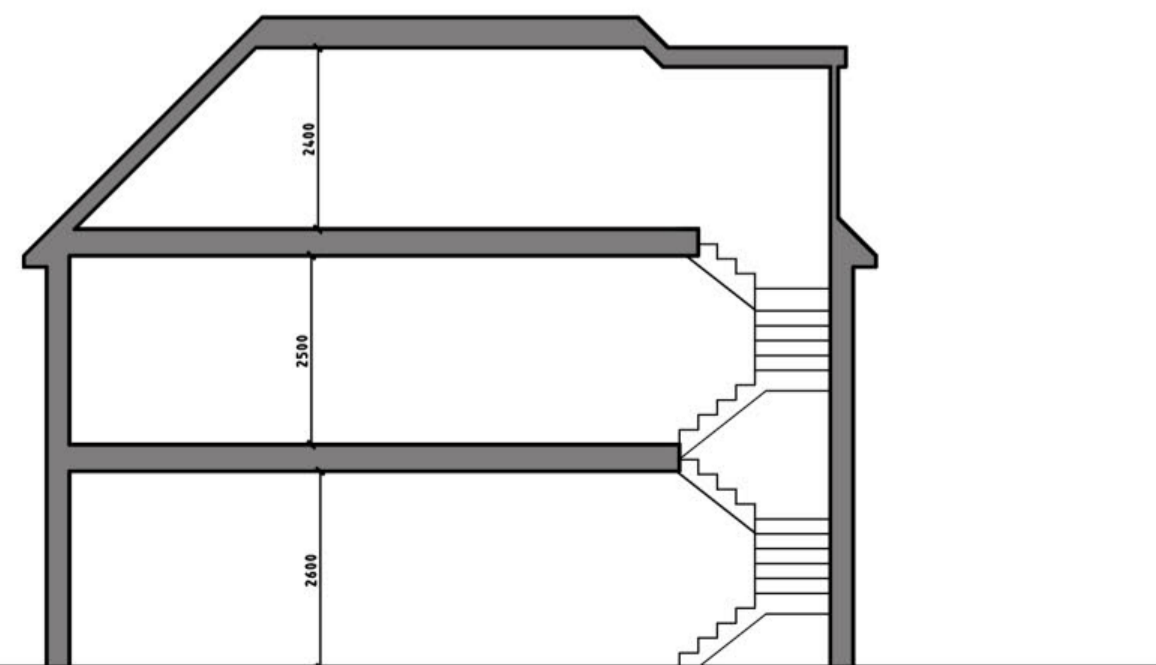

SECTION

GIFA- 352M2



No.	Date	By	Comments
Revisions			

Site Address
101 BROOKMANS AVE
BROOKMANS PARK
AL9 7QG

Job Title
DEMOLITION OF EXG
HOUSE AND
ERECTION OF 6 HOUSES

Drawing Title
HOUSE 6 PLANS AND ELEVATIONS
AS APPROVED

Scale
1:100 @ a1 Date 07/19 Drawn by AJC

Alan Cox
associates
Architectural & Planning Consultants
TEL: 020 - 8440 - 7777
FAX: 020 - 8364 - 9556

Org.No. 485018-22 Doc.