




All brickwork to match existing style
All new UPVc windows to match existing style
Roof tiles to match existing style

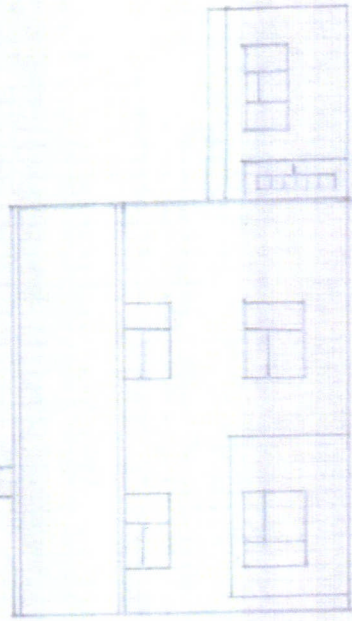


Proposed Front Elevation

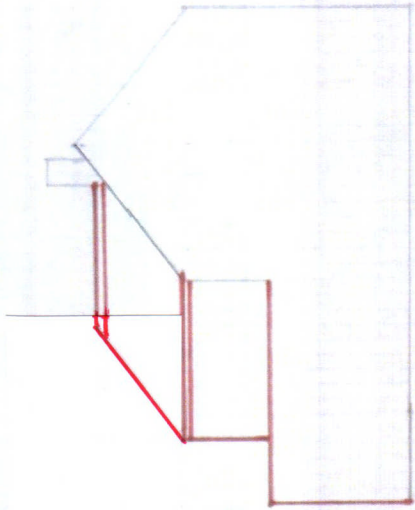

Proposed Side Elevation

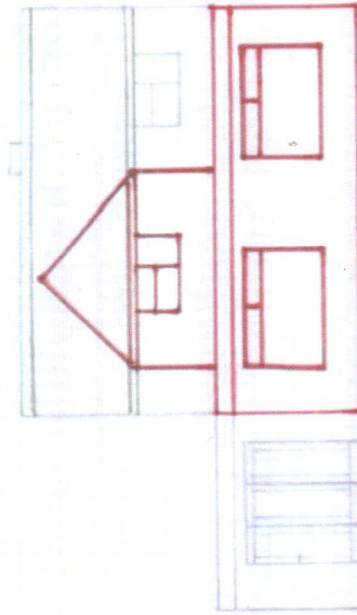

Proposed Rear Elevation

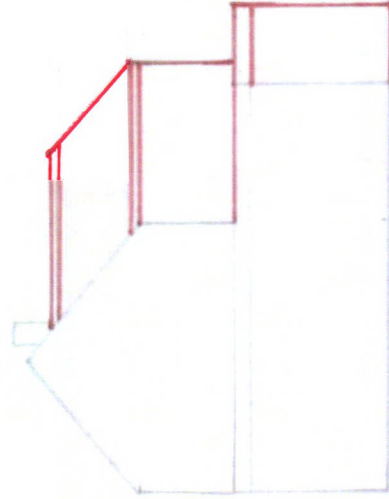

Proposed Side Elevation



Scale (Metres)

Scale 1:100