




FRONT ELEVATION

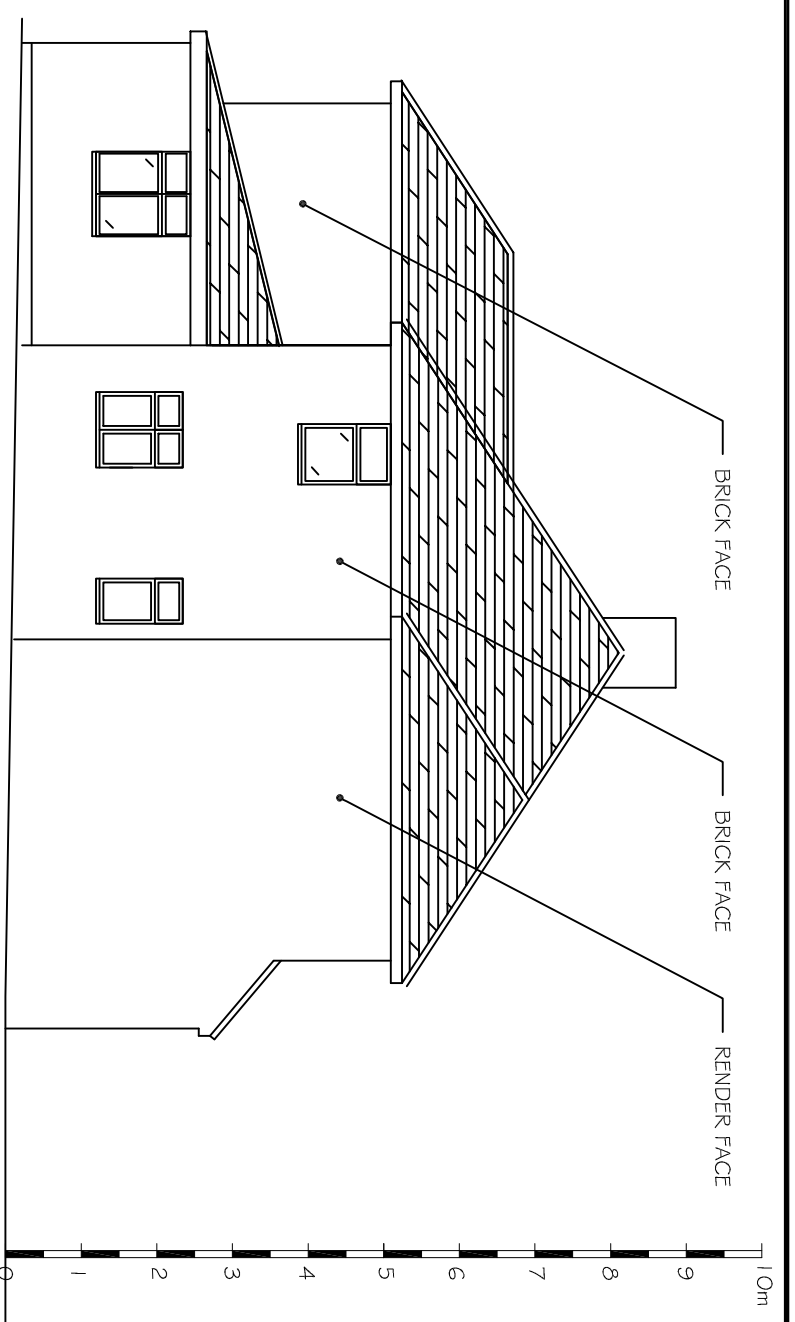

SIDE ELEVATION FROM No.95

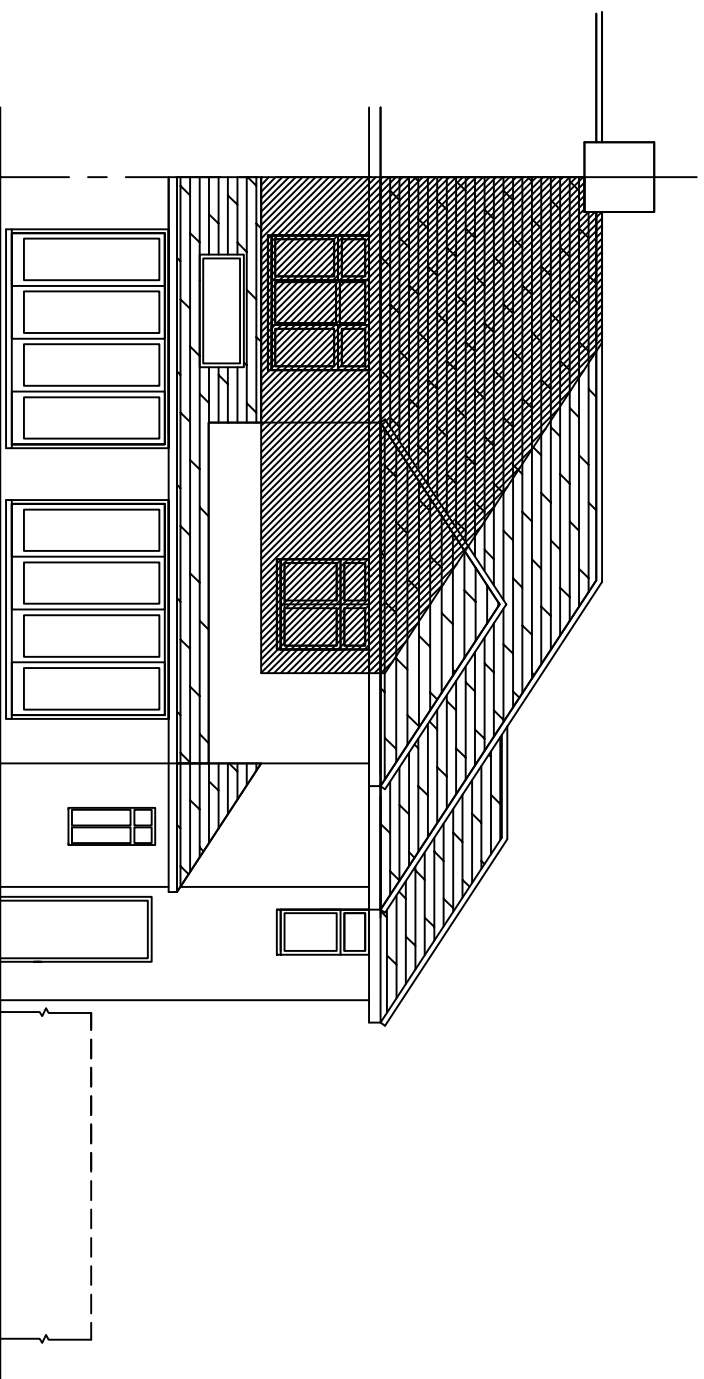

REAR ELEVATION

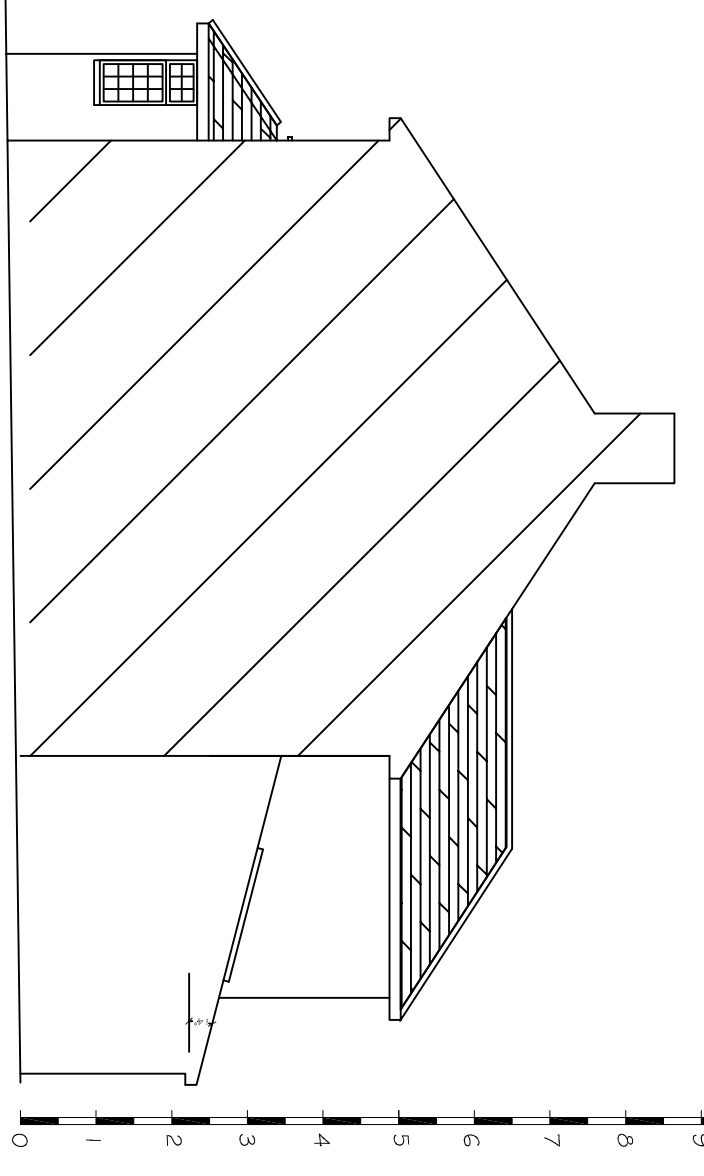

FLANK ELEVATION FROM No.99

SCALE BAR 1:100  
0 1 2 3 4 5m

Project		Client		Architect		Title		Drawing No	
97 BRAMBLE ROAD DOUBLE STOREY SIDE AND REAR EXTENSION		MR & MRS I KIFF 97 BRAMBLE ROAD HATFIELD, AL10 9SB		MR I.KIFF		PROPOSED ELEVATIONS		BR102-5	
1 MAR 17 INITIAL PLANNING SUBMISSION		AEB IK		AEB IK		FOR PLANNING APPROVAL		Revision	
Rev	Date	Description	Drawn	CK'd	Checked By	Date	Signed	Scale @ A3	Revision
					AEB	11/03/17	IK	1:100	R1E

The content of this drawing is the property of Mr Ian Kiff and shall not be reproduced without permission