


Light projection from letter

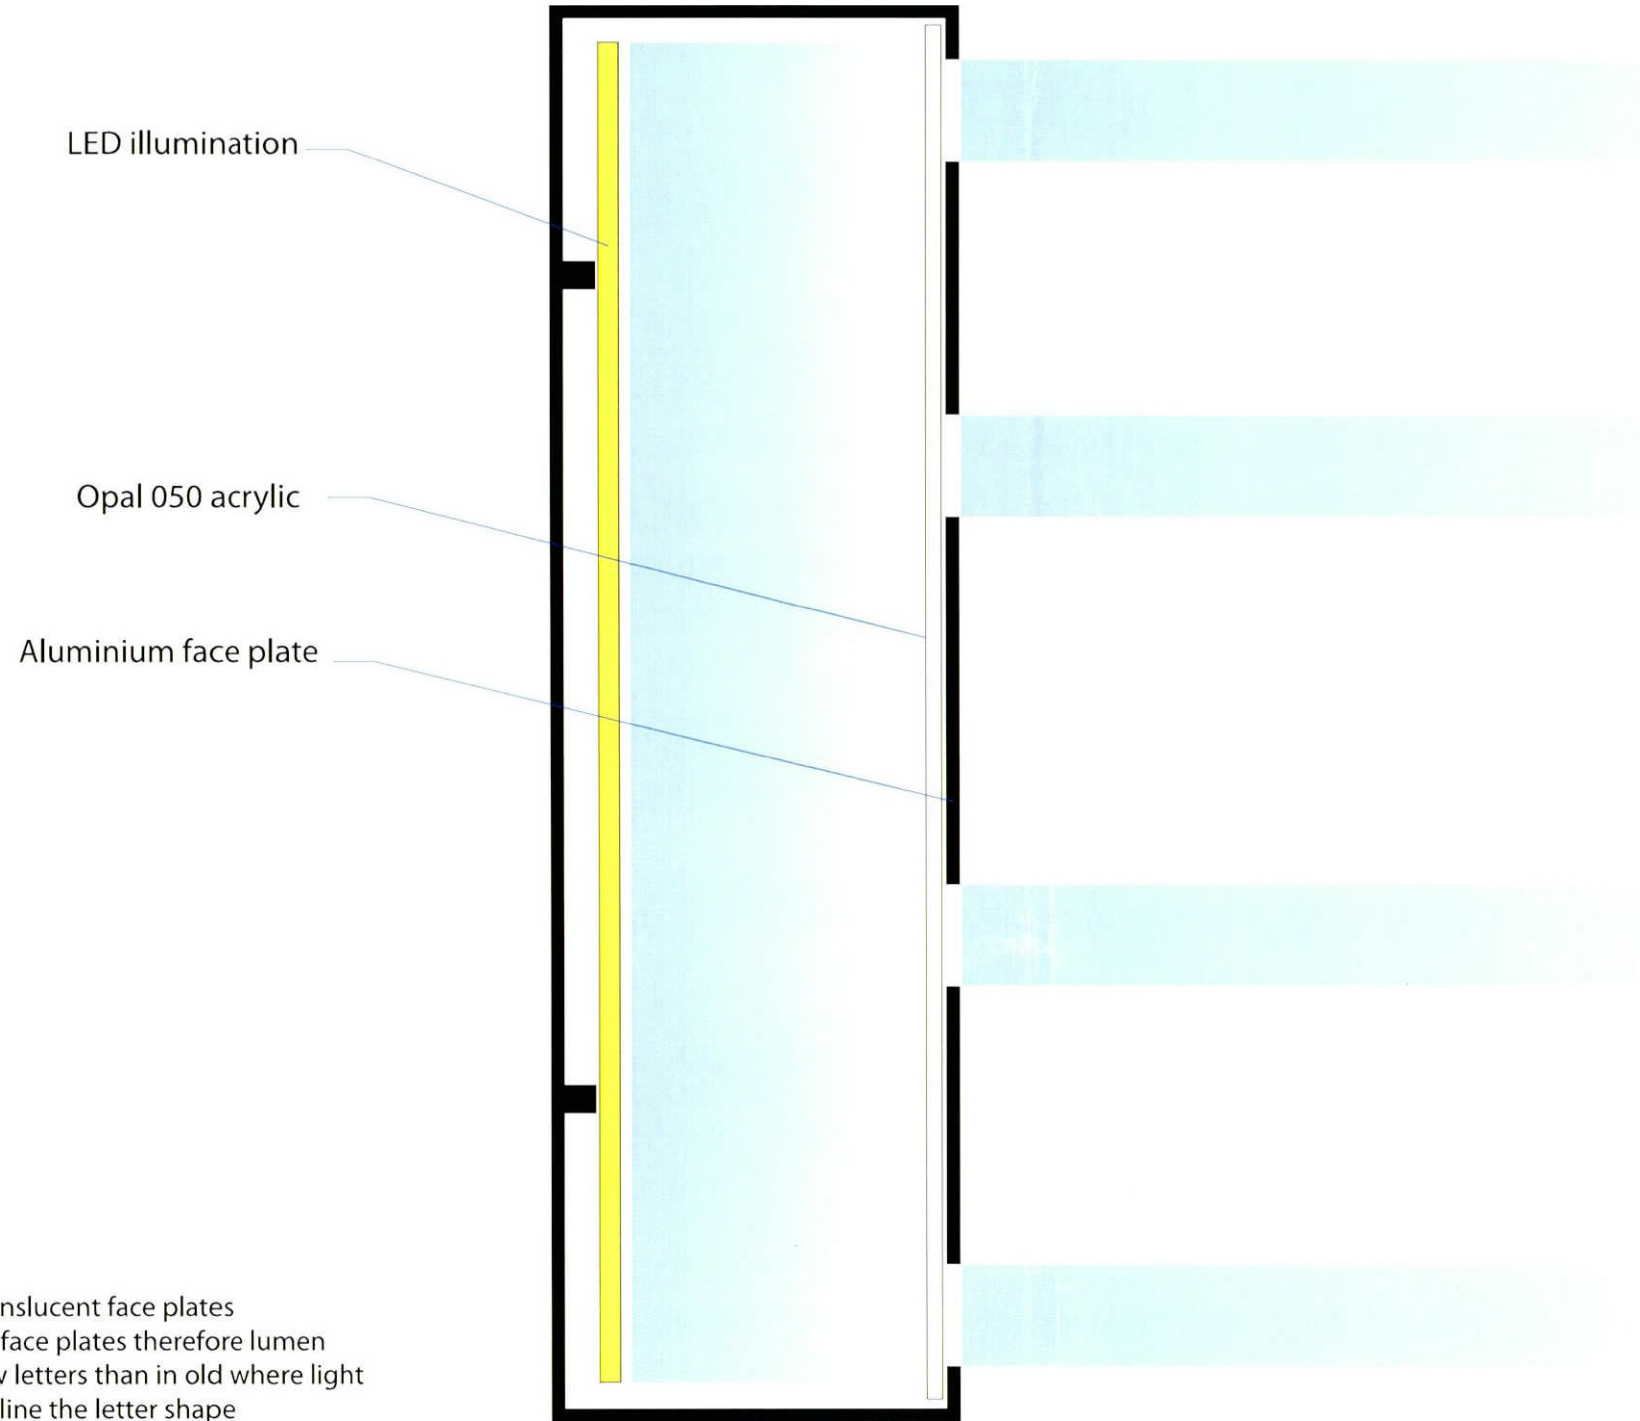

NOTE: Previous lettering had translucent face plates
New letters have opaque face plates therefore lumen
levels will be lower in new letters than in old where light
is constrained to only outline the letter shape

WELWYN HATFIELD
PLANNING
OFFICE COPY
14 JUL 2009
No: 56/2009/PPS/LB



Proposed New External Signage
Building Mounted

