
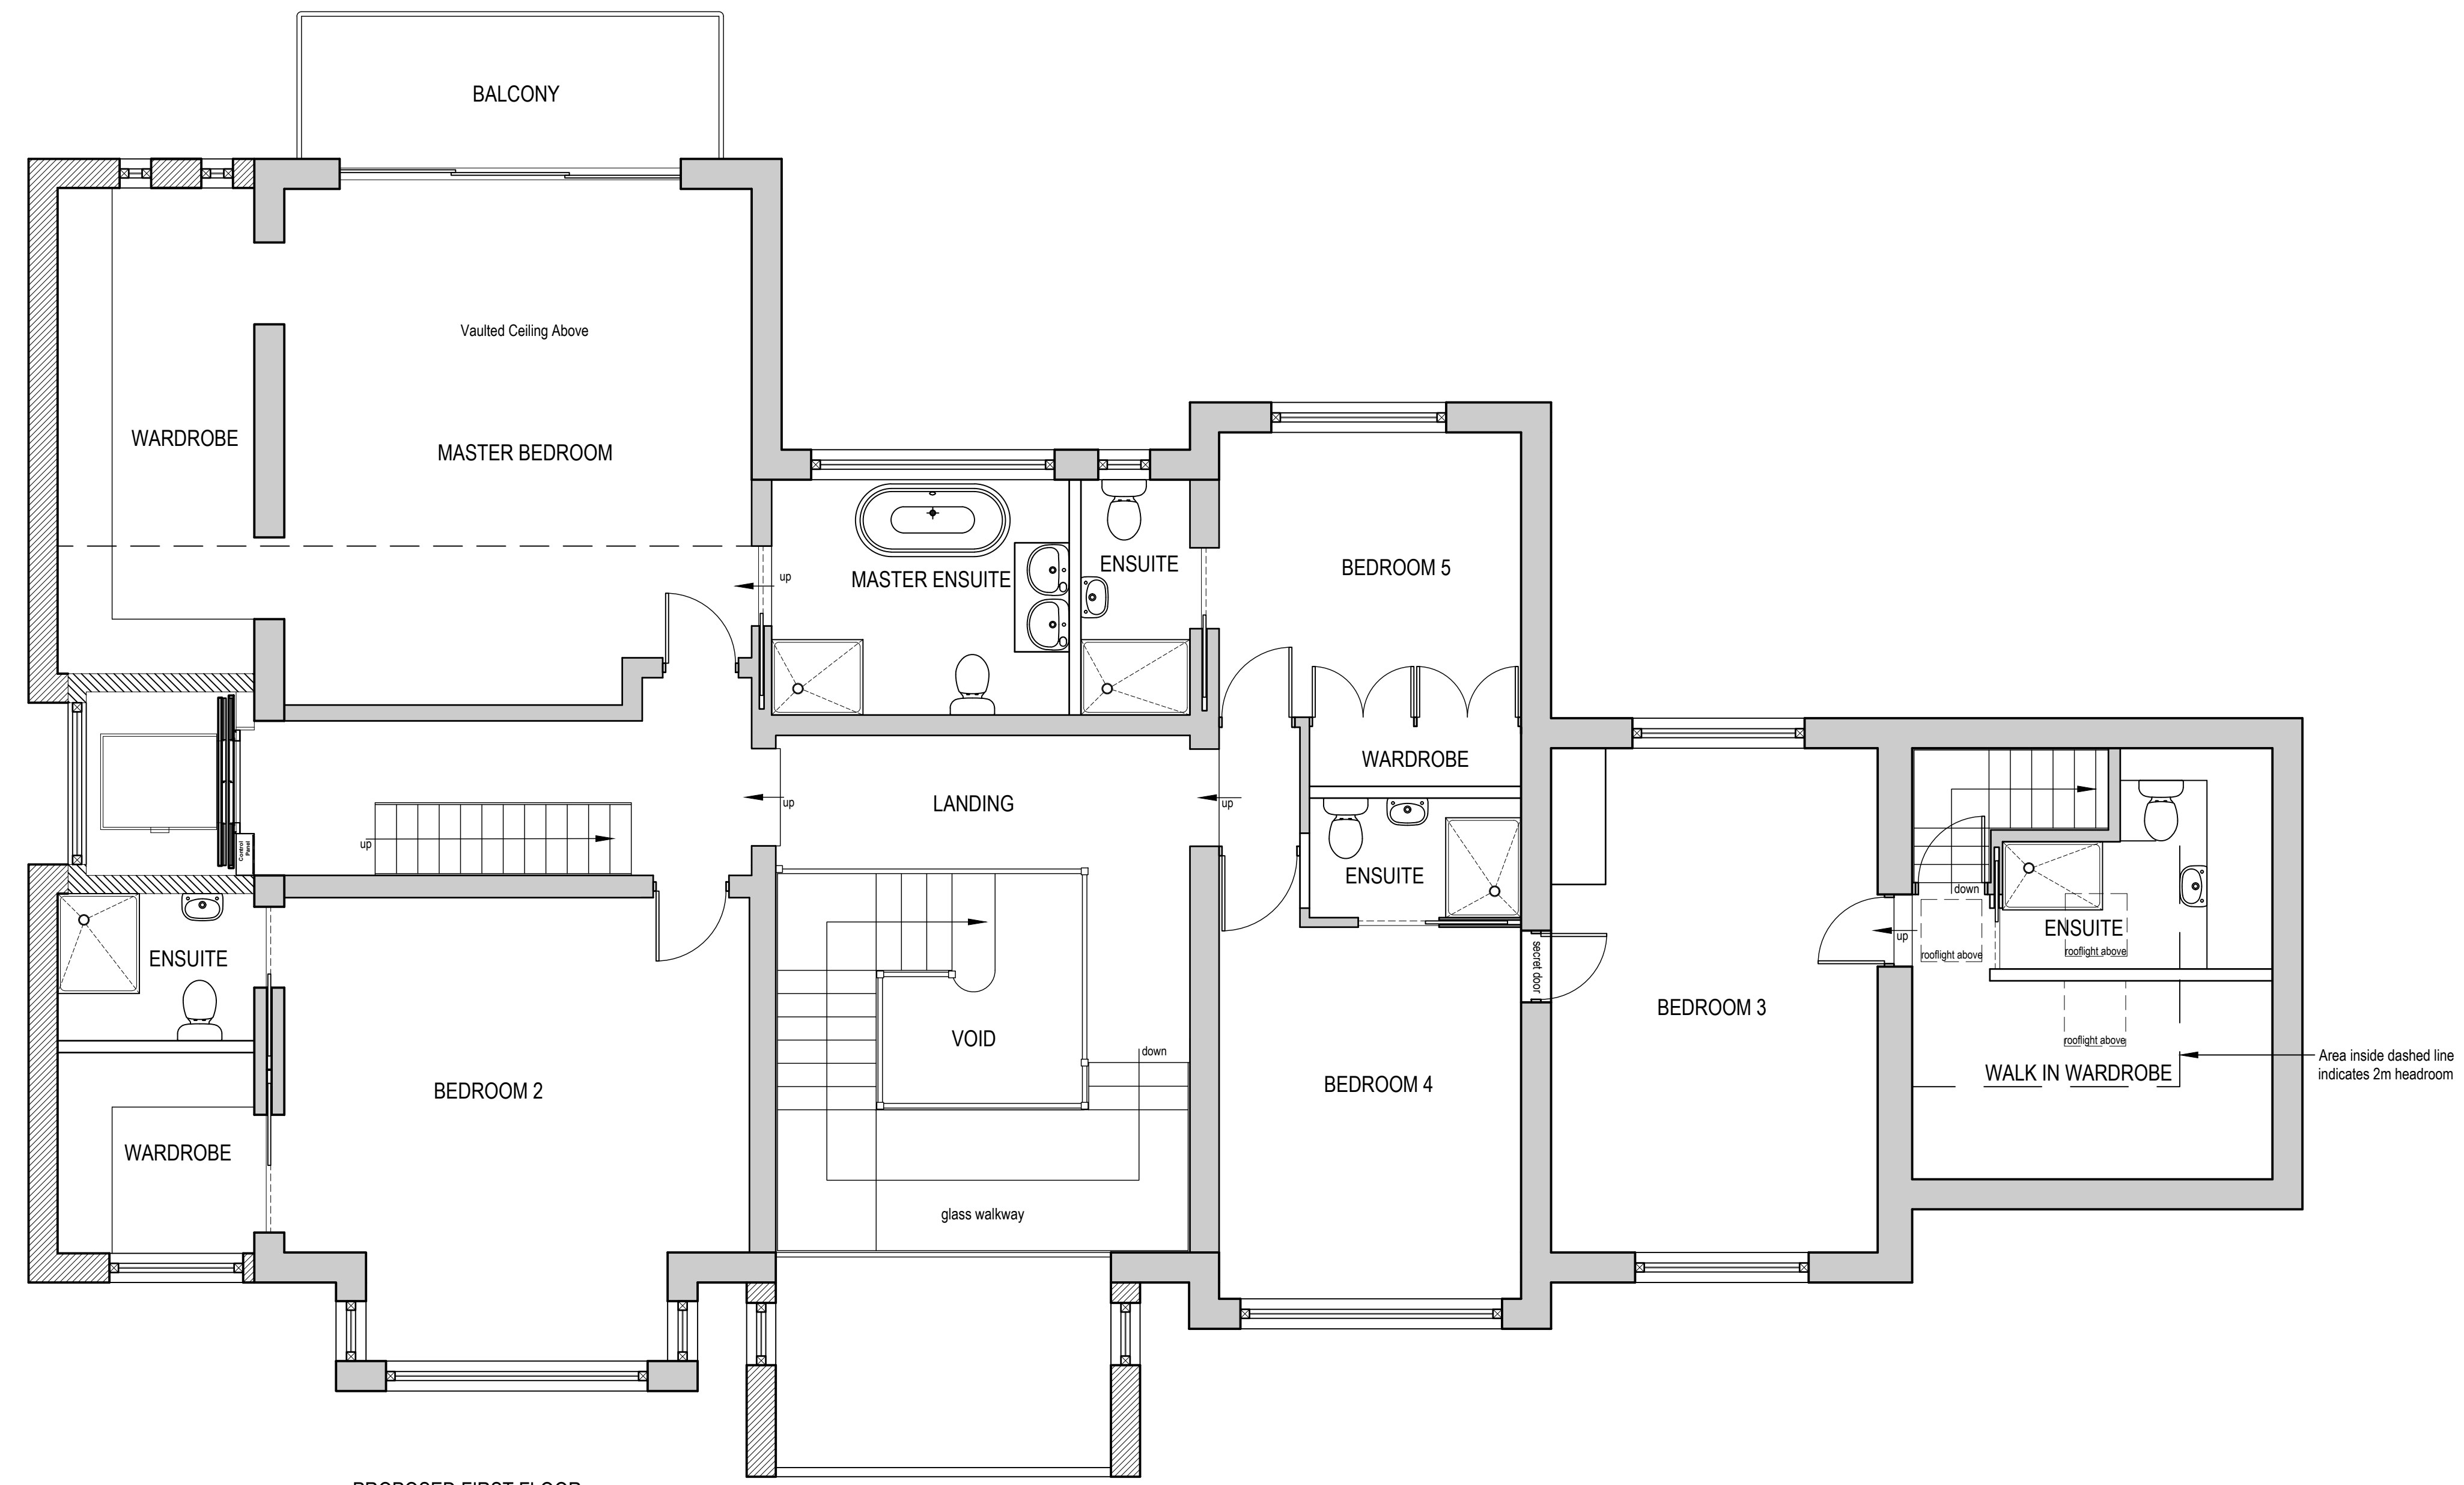


PLEASE NOTE:
 • This drawing is for the purpose of design development ONLY and is NOT FOR CONSTRUCTION unless stated otherwise.
 • Any construction details are indicative only and should not be used for setting out.
 • Confirmation of sizes must be performed onsite prior to manufacture or construction of items using these dimensions.
 • © Copyright Technical Detail Ltd 2017

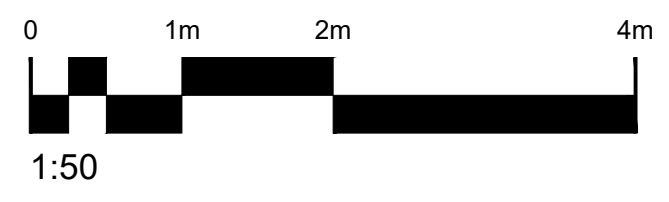

PROPOSED FIRST FLOOR
 PLAN (scale 1:50)

Rev:	Details:	Date:
Project:	Drawn By:	
44 The Ridgeway	SOM	
Cuffley	Date Drawn:	
EN6 4BA	14/12/2017	
Drawing Title:	Drawing Number:	
PROPOSED	TDC027/PL/203	
FIRST FLOOR	Scale:	Rev:
PLAN A1	1:50	-