


A

A'

- FLAT-4 (2 BED ROOMS) shown in colour**
FLAT -4 floor area = 75.5 M²
- FLAT-5 (2 BED ROOMS) shown in colour**
FLAT -5 floor area = 82.2 M²
- FLAT-6 (STUDIO) shown in colour**
FLAT -6 floor area = 39.4M²

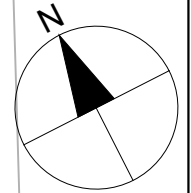

Notes.
Contractors must verify all dimensions at the site before commencing any work.
No construction work before Building Control approval and structural engineer confirmation.
Any discrepancies to be reported to Gridline.
All drawings are to be read in conjunction with all relevant drawings and specifications.

Project No.S				
REV	DATE	DESCRIPTION	BY	CH

PROJECT TITLE
12 Harpsfield Broadway
Hatfield AL10 9TF

DATE
Mar. '21

Project No.
2196

DRAWING TITLE
Proposed - Second Floor

CLIENT
Mr Mak

DRAWING No. PR-P003

SCALE @ A3 1:100

Drawn by: Abraham

PLANNING SERVICES
 Unit 9b, The High Cross
 Centre, Fountayne Rd,
 N15 4BE
 TEL: 020 8802 3480
www.samplanning.co.uk