



0 1m 5m 10m

Scale
0
1m
5m
10m

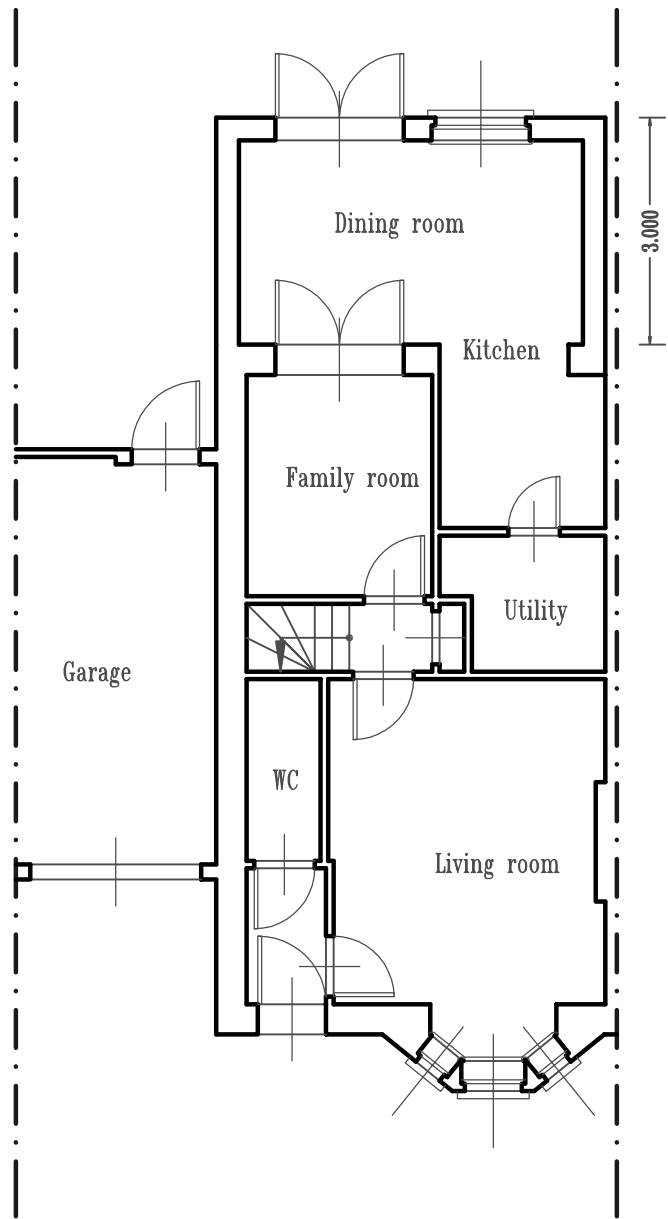

Proposed Ground Floor Plan

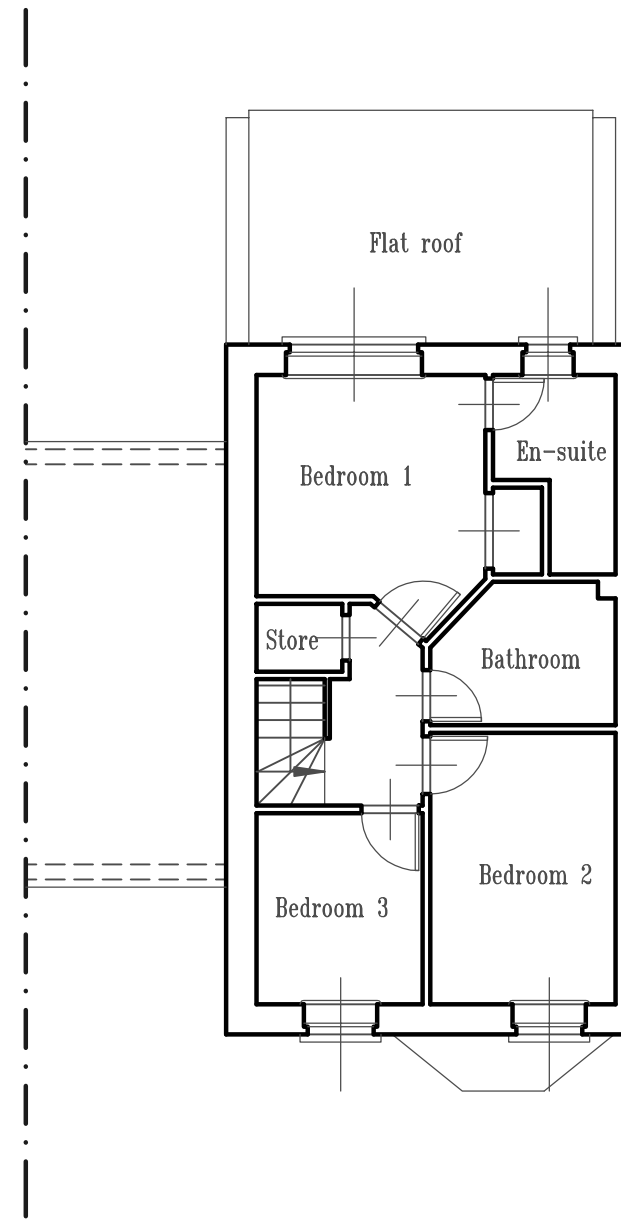

Proposed First Floor Plan



Leads Design Partnership
Chartered Architects, Engineers and Surveyors
Planning Supervisors and Construction Project Managers
86 Chestnut Road Enfield EN3 6SY Tel: 01992 787 937

Client;
Rev Dele & Mrs I Agbelusi

Site:
**5 Cornflower Way
Hatfield. AL10 9FY**

Drawing;
Proposed Floor Plans

Date	Pr/Drawing Number	Scale
July 2018	LDP/413/05/A	1:100 @ A3

The copyright of this drawing is vested in the Architect and must not be copied or reproduced without his written consent. Figured dimensions only are to be taken from this drawing. All Contractors must visit the site and be responsible for taking and checking all dimensions relative to this work. IF IN DOUBT ASK.

05