


- Existing entrance door to be locked shut.
- New plate glass entrance lobby.
- Form new opening in existing wall: new beam over.
- Green oak bench seats and tables beneath awnings and existing pergola structure.
- Tensioned fabric over between pergola timbers - heat and light under.

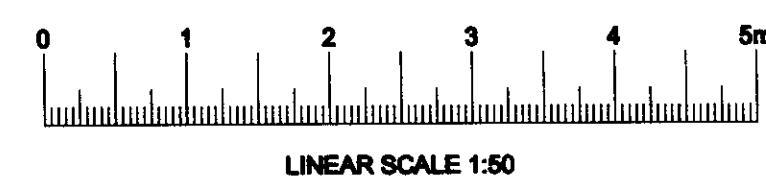

PLANNING DEPARTMENT
OFFICE C
18 AUG 2009
S6/2009/1479/FP

ARCHITECTURE INTERIOR AND FURNITURE DESIGN



**JOHN ROGERS
DESIGN**

FOR:
McMullens & Sons

PROJECT:
Cock of the North
Bell Bar
Hatfield,
Herts, AL9 6NA
DRAWING TITLE:
Proposed Ground Floor Plan
- Planning Application

SCALE: DATE: DRAWN:
1:50 A1 17/03/2009 RR

DRAWING NO: REV:
MMS/09/01/P02

THE BIGHT, SPA ESPLANADE
HERNE BAY, KENT CT8 8EP

TEL/FAX: 01227 741507
MOBILE: 07764 280412

EMAIL: JR@johnrogersdesign.co.uk