



GROUND FLOOR

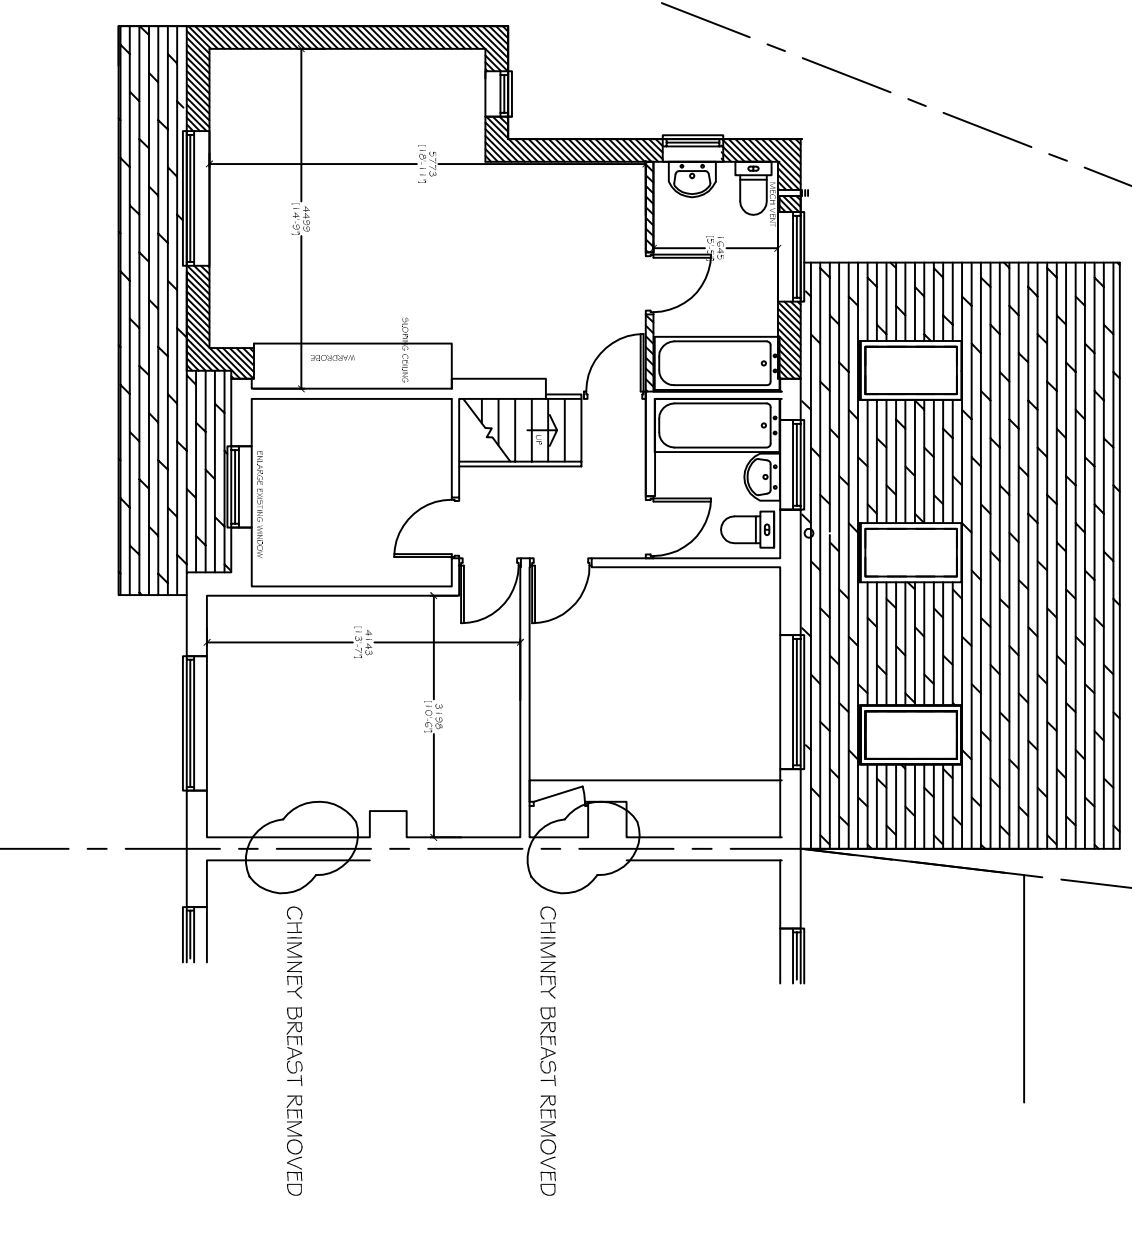

1ST FLOOR PLAN

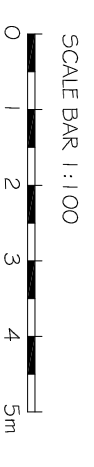

Project		Client		Architect		Title		Drawing No		Revision	
97 BRAMBLE ROAD DOUBLE STOREY SIDE EXTENSION		MR & MRS I KIFF 97 BRAMBLE ROAD HATFIELD, AL10 9SB		MR I KIFF		PROPOSED GROUND AND FIRST FLOOR PLANS		BR102-1		R2	
2 SEPT 16 PLANNING RESUBMISSION		AEB IK				Drawn By Date		Status			
1 DEC 11 INITIAL PLANNING SUBMISSION		SR IK				AEB 11/09/16		FOR PLANNING APPROVAL			
Rev Date		Description		Drawn		Checked By Date Signed		Scale @ A3			
				CKd		AEB 11/09/16 IK		1:100			

Do not scale from this drawing. The content of this drawing is the property of Ian Kiff and shall not be reproduced without permission.