



GROUND FLOOR

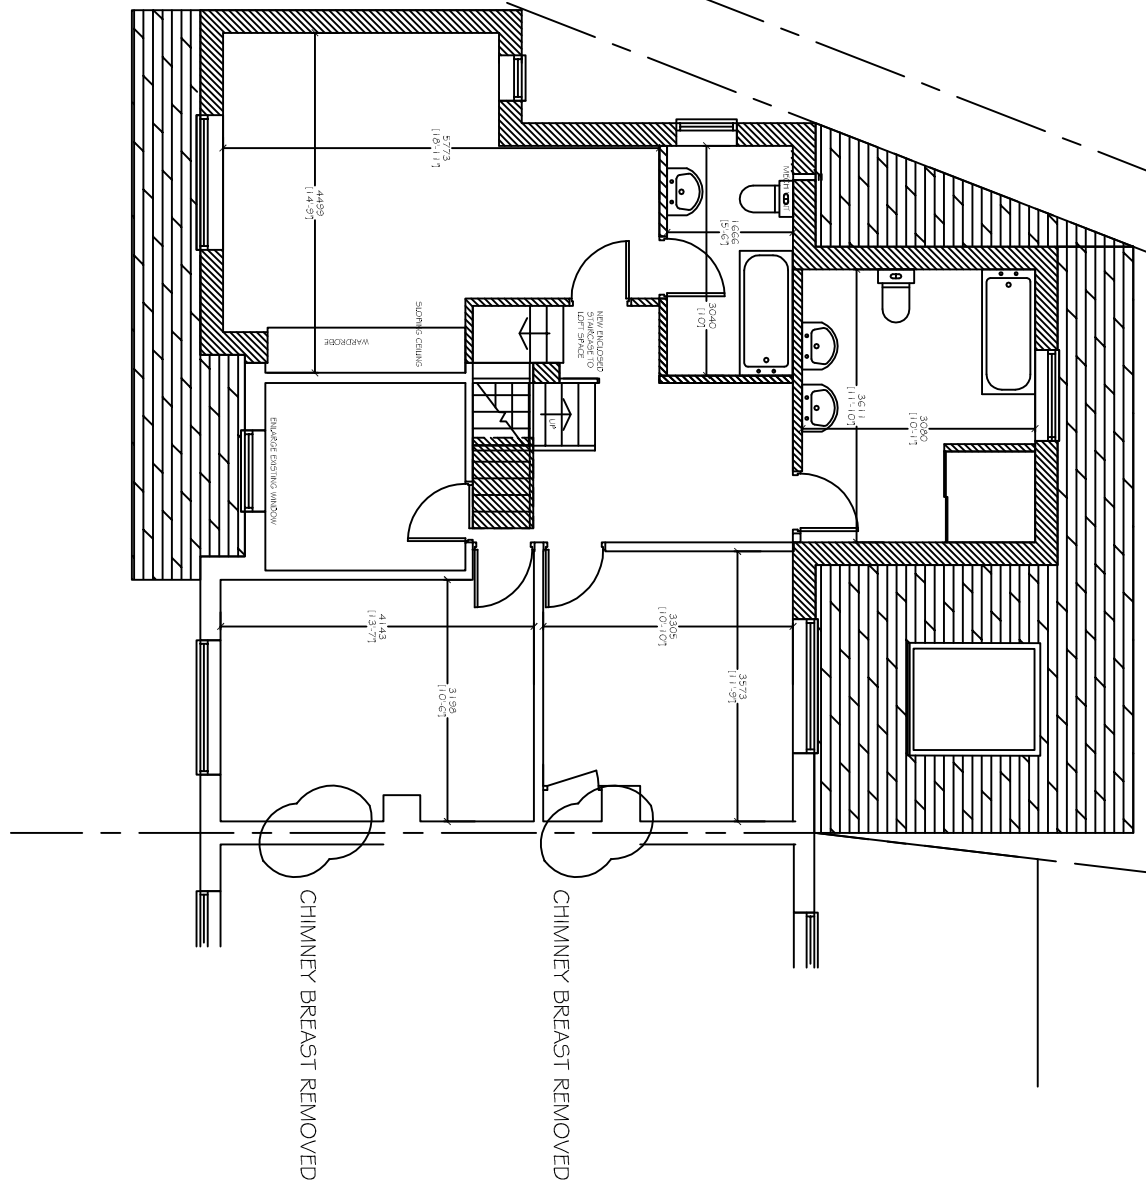

1ST FLOOR PLAN

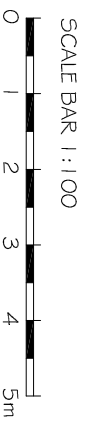

Project		Client		Architect		Title		Drawing No	
97 BRAMBLE ROAD DOUBLE STOREY SIDE AND REAR EXTENSION		MR & MRS I KIFF 97 BRAMBLE ROAD HATFIELD, AL10 9SB		MR I. KIFF		PROPOSED GROUND AND FIRST FLOOR PLANS		BR102-1	
1 MAR 17 INITIAL PLANNING SUBMISSION		AEB IK		AEB IK		FOR PLANNING APPROVAL		Revision	
Description		Drawn		Checked By		Scale @ A3		R1E	
Date		AEB IK		11/03/17 IK		1:100			
<p>The content of this drawing is the property of Mr Ian Kiff and shall not be reproduced without permission</p>									