
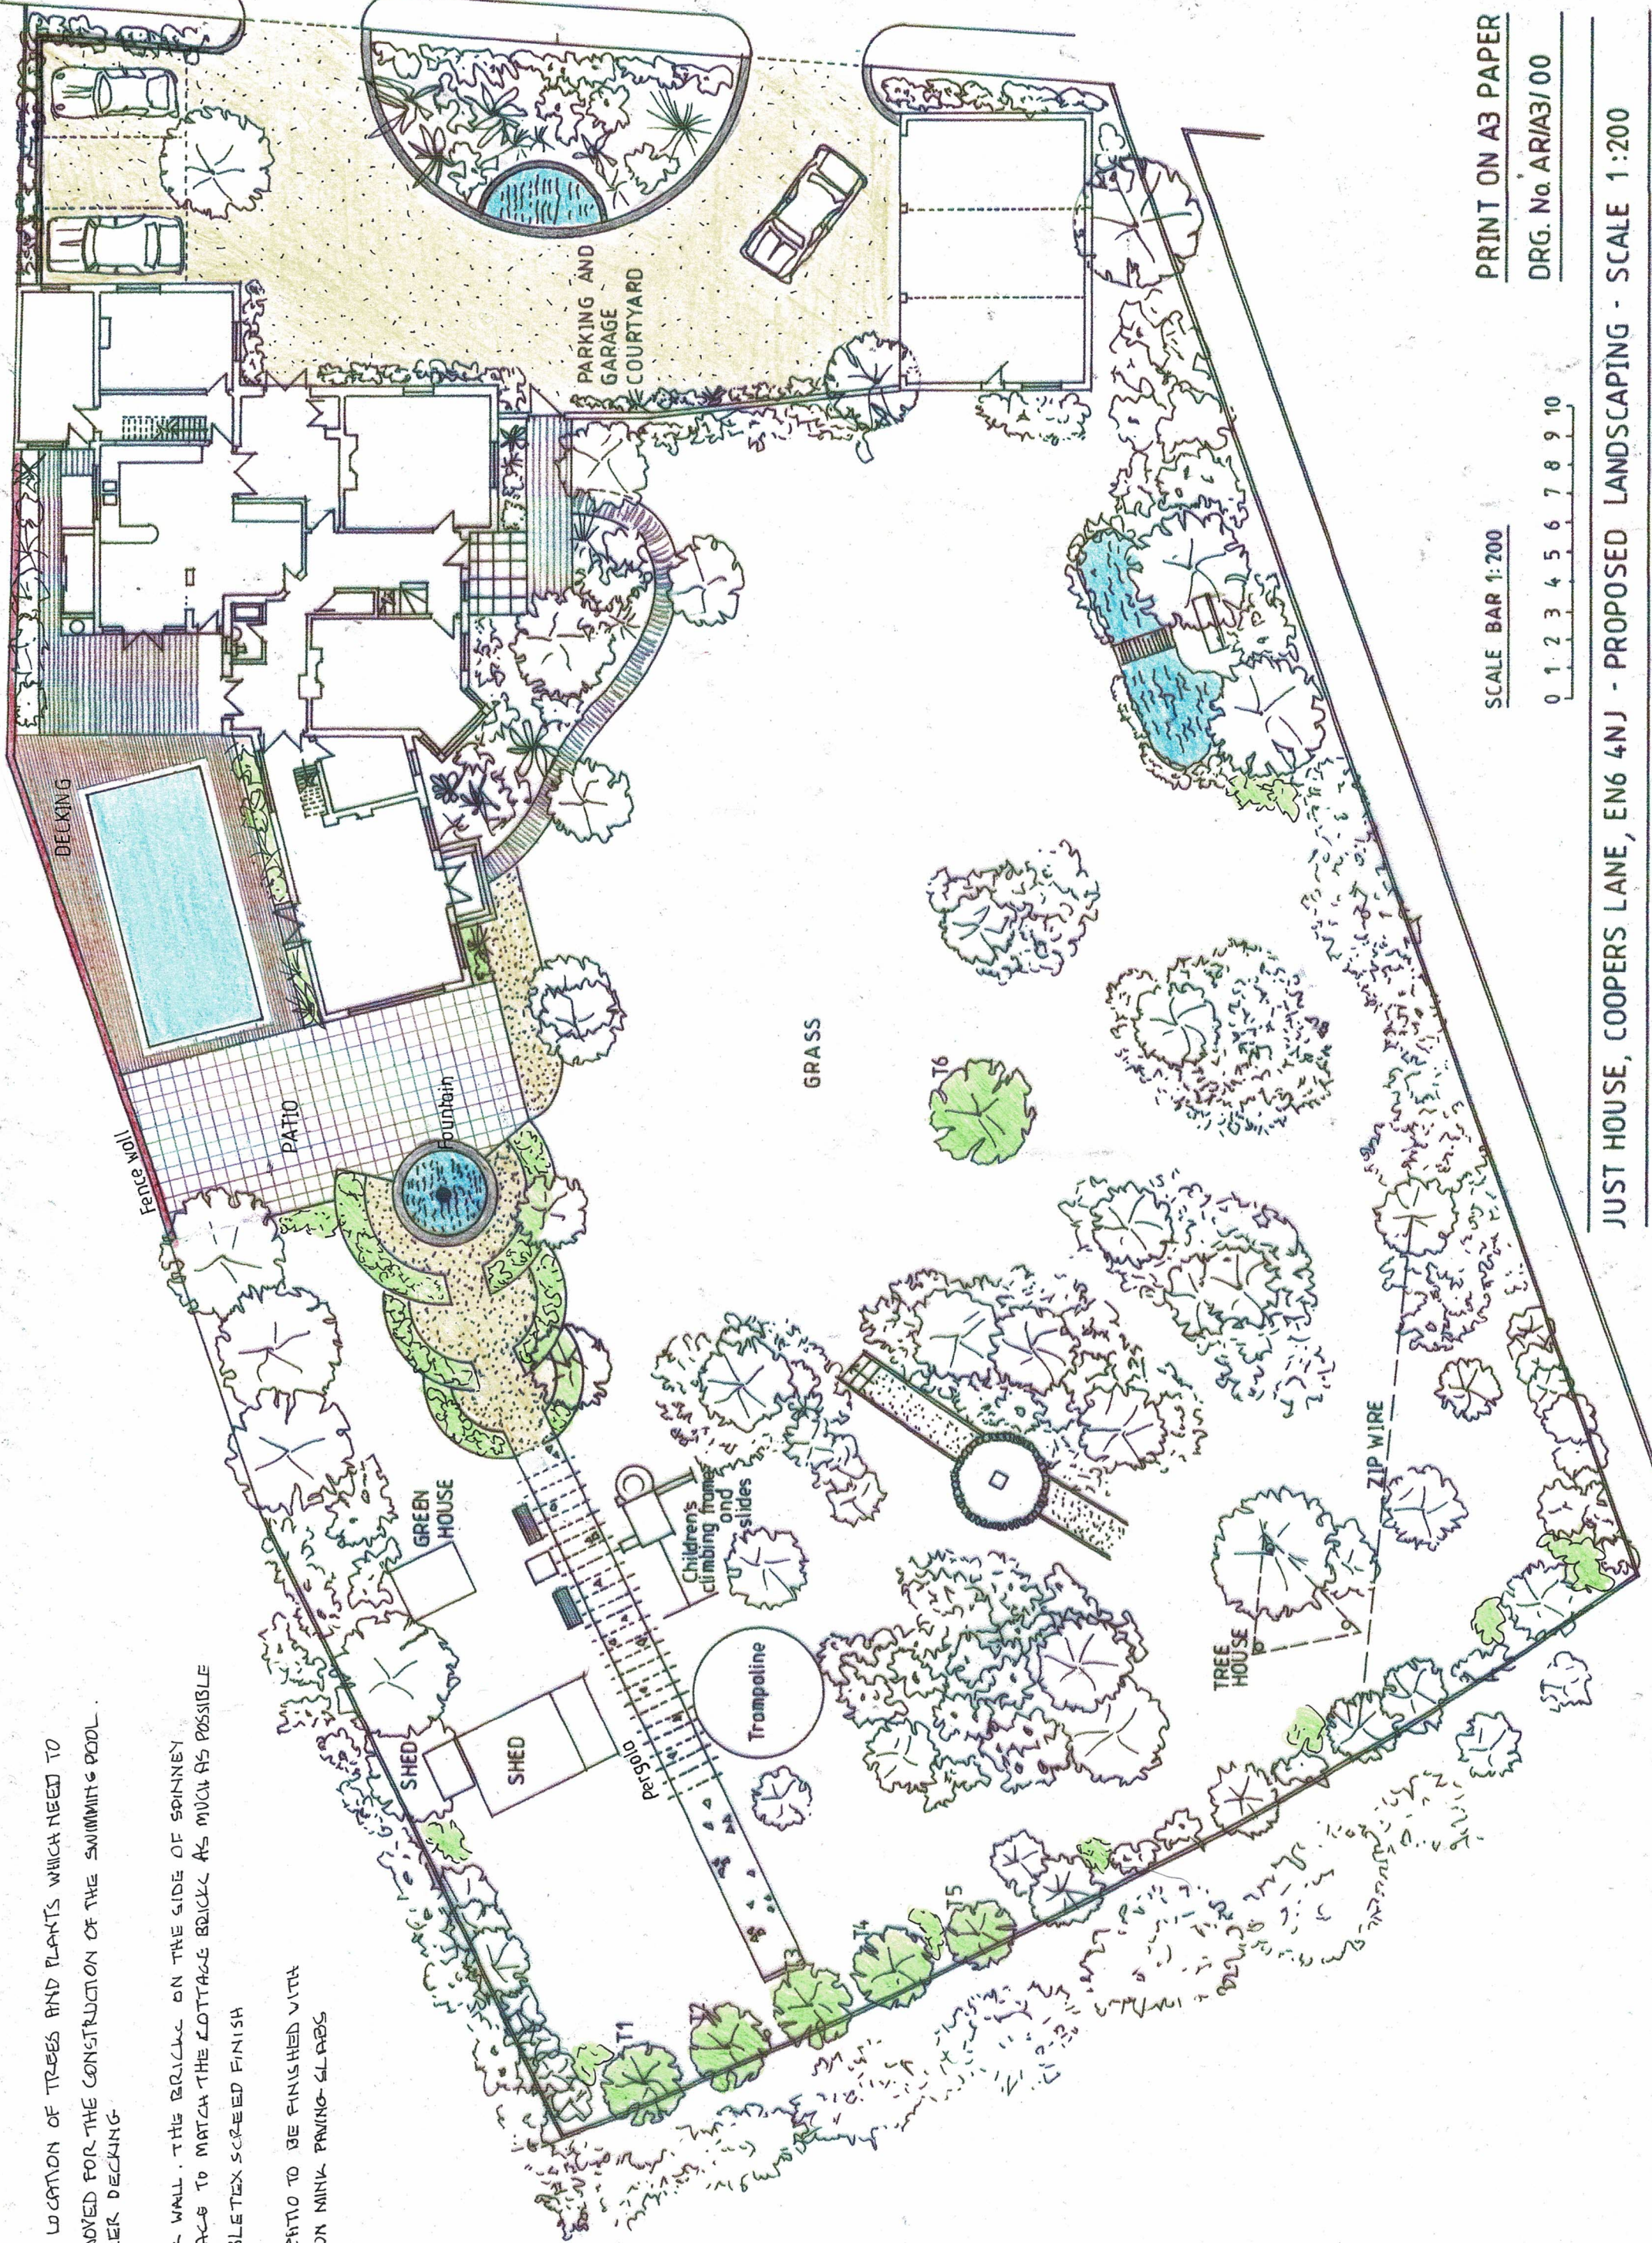


NEW LOCATION OF TREES AND PLANTS WHICH NEED TO BE MOVED FOR THE CONSTRUCTION OF THE SWIMMING POOL. TIMBER DECKING.

BACK WALL. THE BRICKS ON THE SIDE OF SPINNEY COTTAGE TO MATCH THE COTTAGE BRICK AS MUCH AS POSSIBLE. PEBBLETEX SCREENED FINISH.

THE PATIO TO BE FINISHED WITH ASHTON MINK PAVING SLABS.

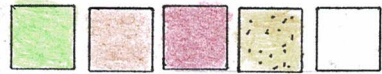

PARKING AND GARAGE COURTYARD

GRASS

TREE HOUSE

ZIP WIRE

SCALE BAR 1:200

0 1 2 3 4 5 6 7 8 9 10

PRINT ON A3 PAPER

DRG. No. ARIA3/00

JUST HOUSE, COOPERS LANE, EN6 4NJ - PROPOSED LANDSCAPING - SCALE 1:200