


Para Dome II

**PLANNING DEPARTMENT
OFFICE OCP**

18 AUG 2009


S6/2009/1480/A-D.

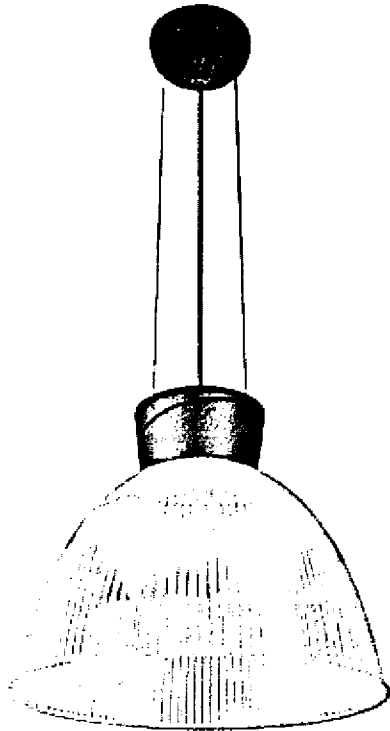

Halogen-metal halide bulb
230V E40HQ1-E 400W

Adapted and converted for external use (IP67)

Big Theo Up/Down Wall

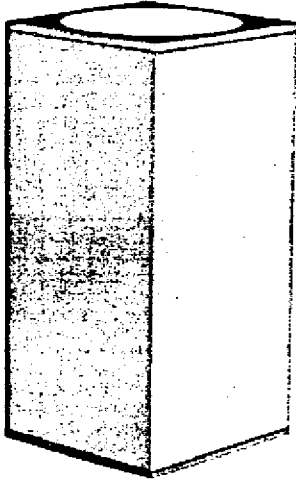

PLANNING DEPARTMENT
OFFICE COPY

18 AUG 2009

S6/2009/1480/A0

- * Surface mounted wall light
- * Shines light both up and down
- * Aluminium construction
- * Safety class 1
- * Requires 2 x ES111 lamps
- * Maximum wattage 2 x 75w
- * Dimensions

Width 135mm - Height 270mm - Depth 130mm

Ref 229574 ES111