


Extension design:
Suggest flat roof with planting & false balcony as The Observatory (subject to planning)

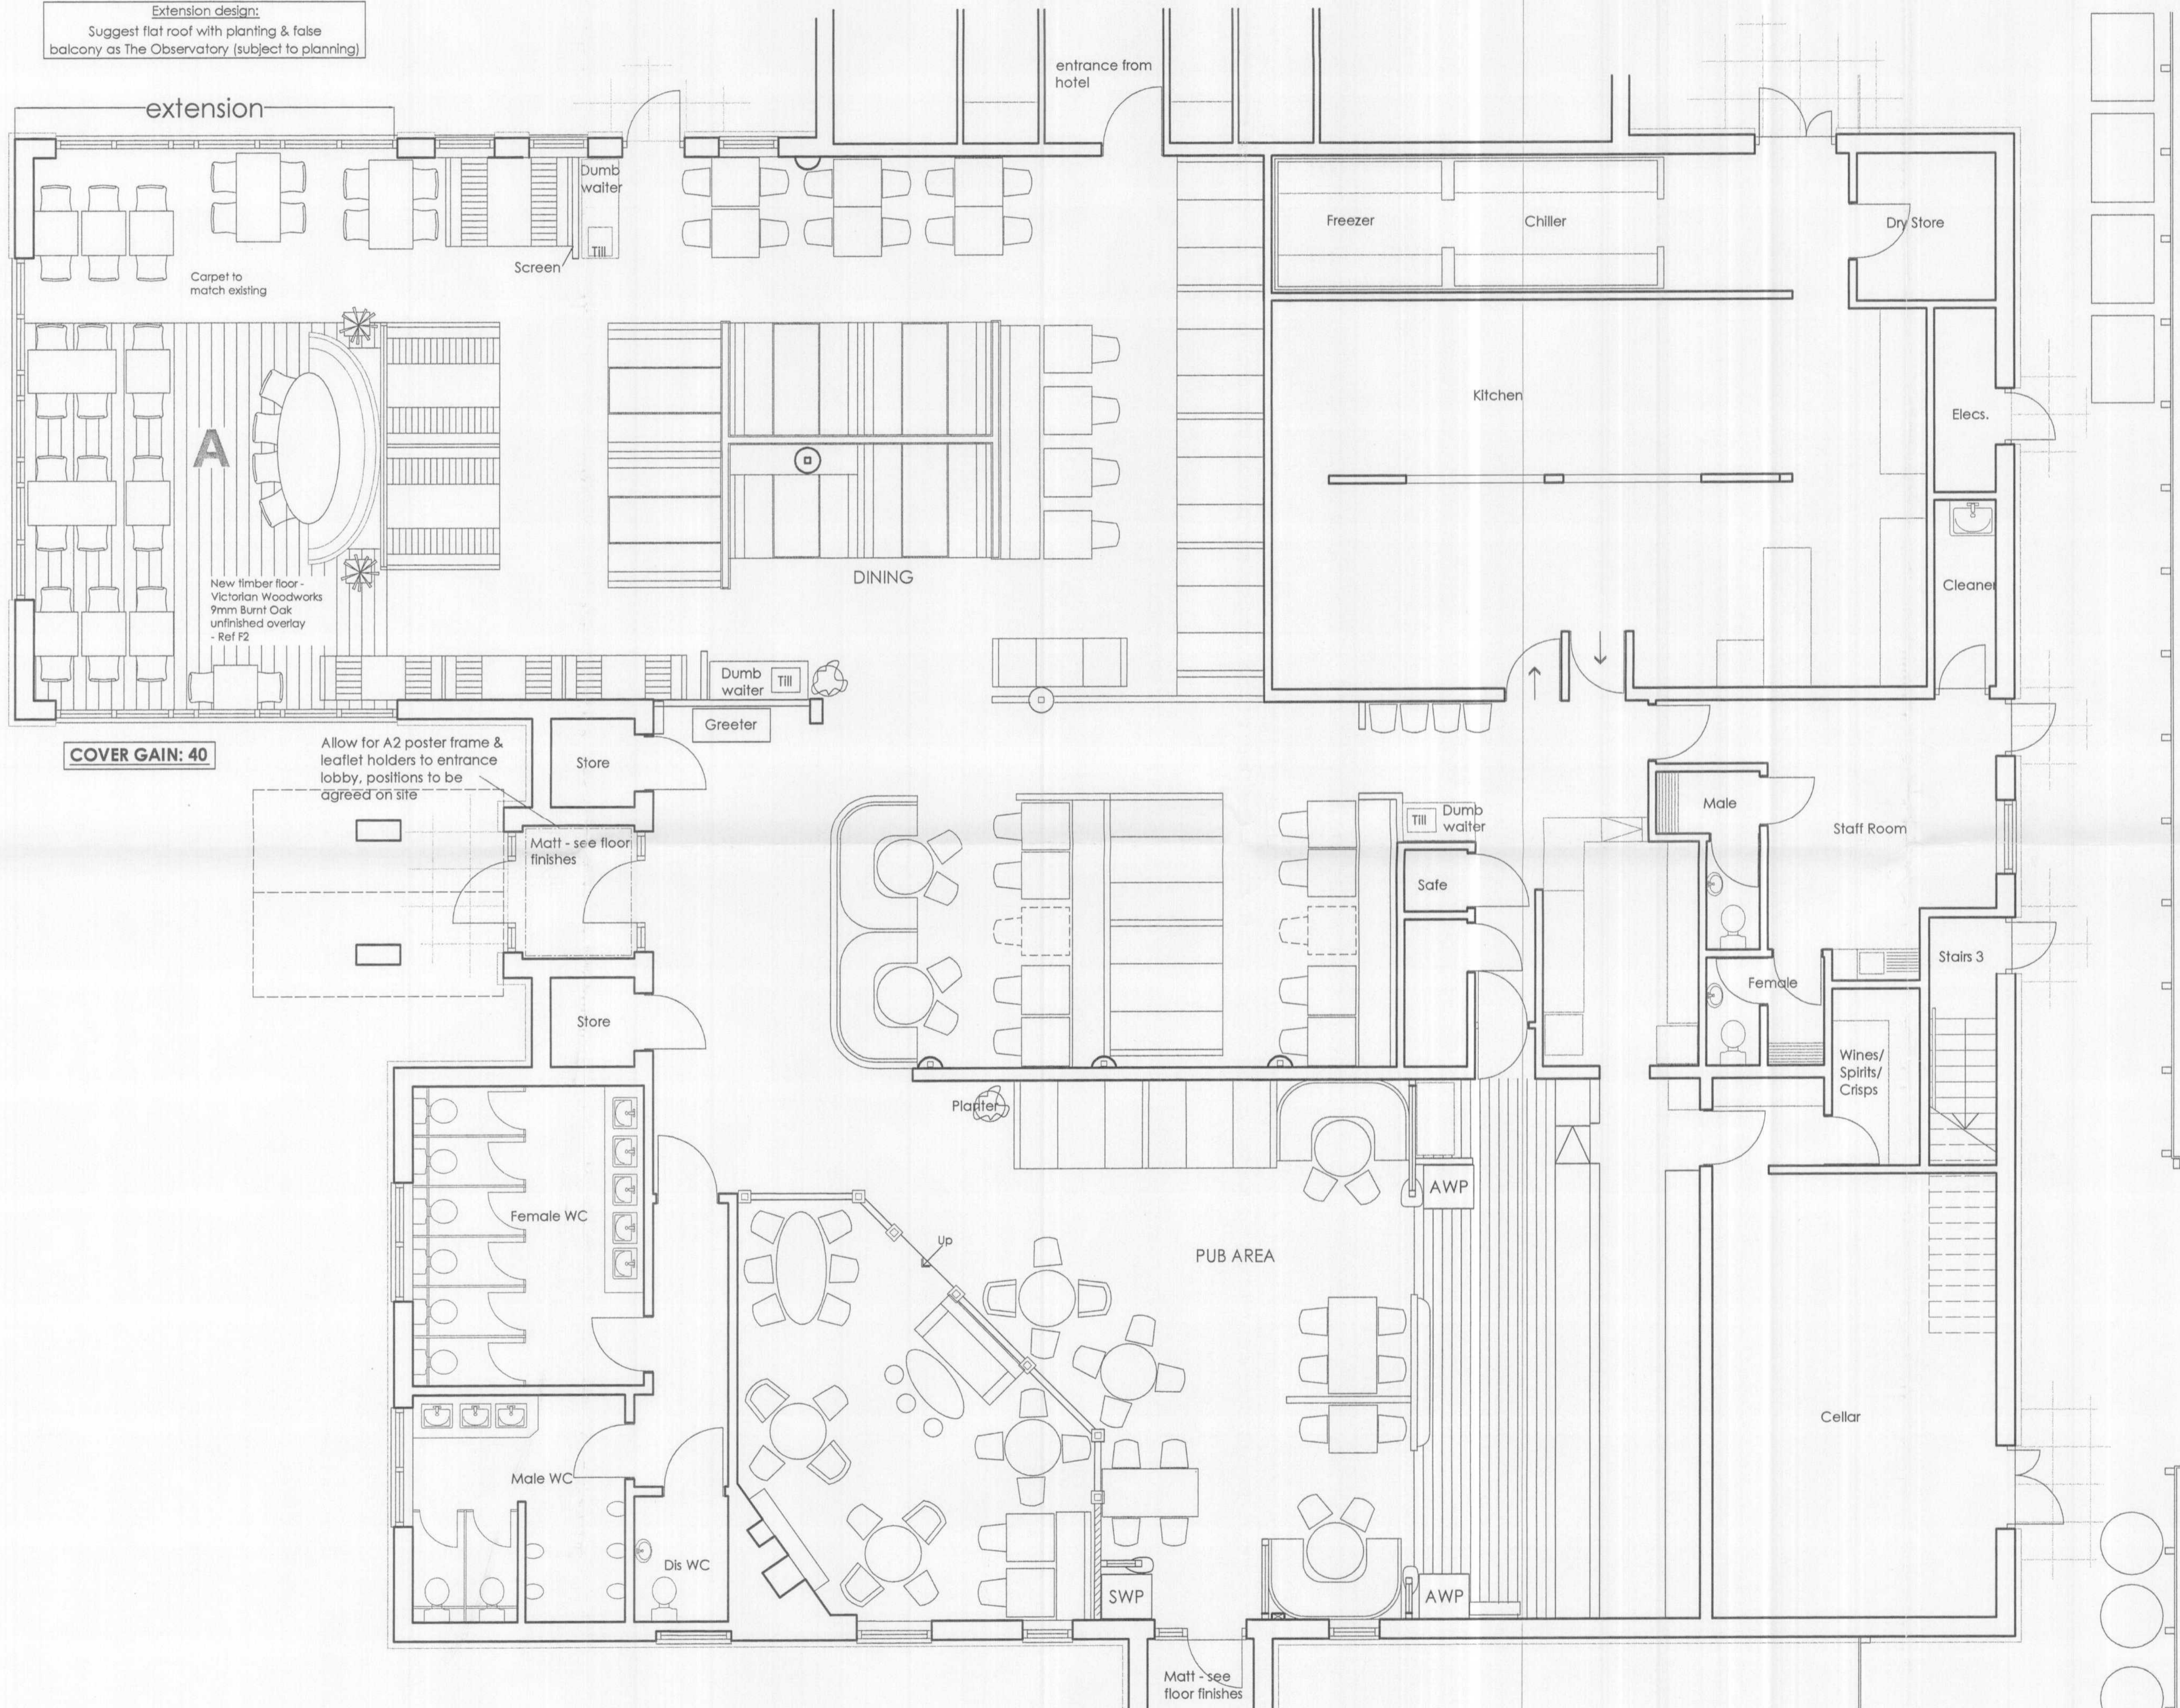

Please do not scale this drawing, all dimensions to be checked on site and any discrepancy reported

Revisions
WELWYN HATFIELD
PLANNING
OFFICE COPY
14 DEC 2007
No: N6/2007/1915 FP

Welwyn Garden City
HERTS
BEEFEATER
great grilled food
PROPOSED PLAN
(EXTENSION)

scale: 1:50 @ A1
date: May 2007
drg. no: 1564/08

HONE
EDWARDS
ASSOCIATES