


Extension design:  
Suggest flat roof with planting & false balcony as The Observatory (subject to planning)

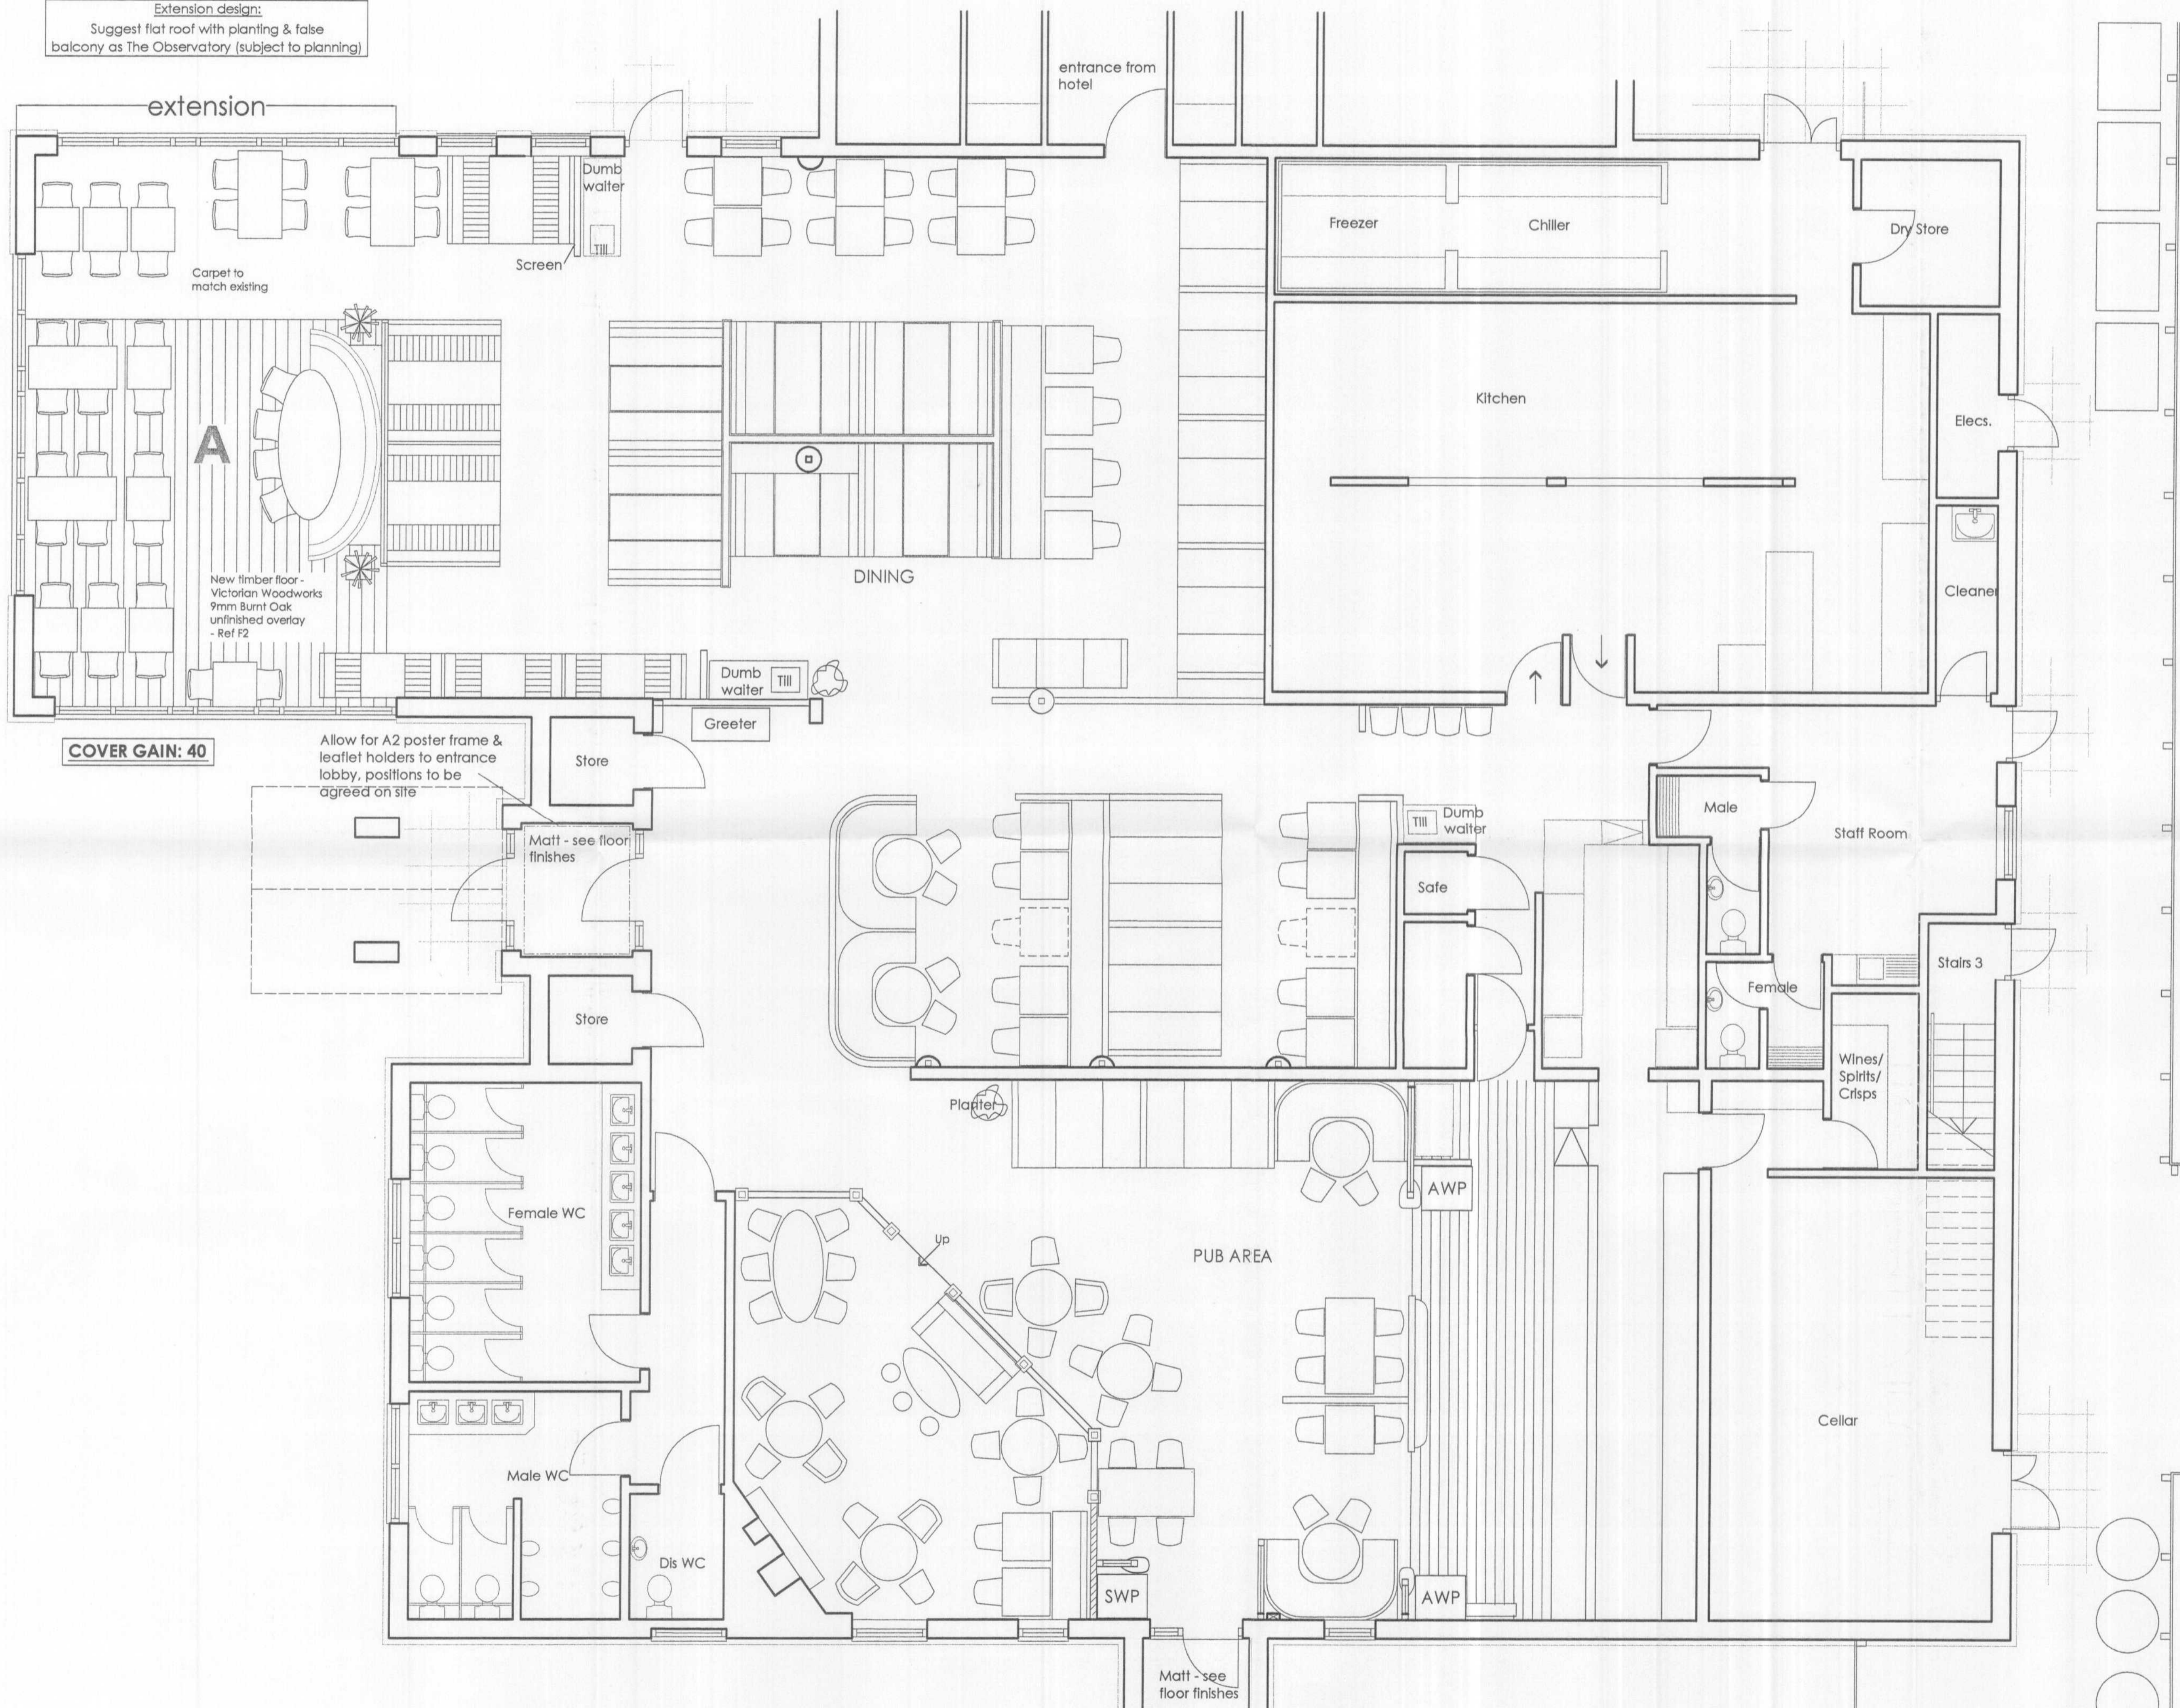

Please do not scale this drawing, all dimensions to be checked on site and any discrepancy reported

Revisions  
WELWYN HATFIELD  
PLANNING  
OFFICE COPY  
26 SEP 2007  
No: NL/07/1434/01

Welwyn Garden City  
HERTS  
**The Stanborough**  
**BEEFEATER**  
great grilled food  
PROPOSED PLAN  
(EXTENSION)

scale : 1:50 @ A1  
date : May 2007  
drg. no : 1564/08

HONE  
EDWARDS  
ASSOCIATES