



PLANT AREA - AREA 'C'

SCALE 1:50

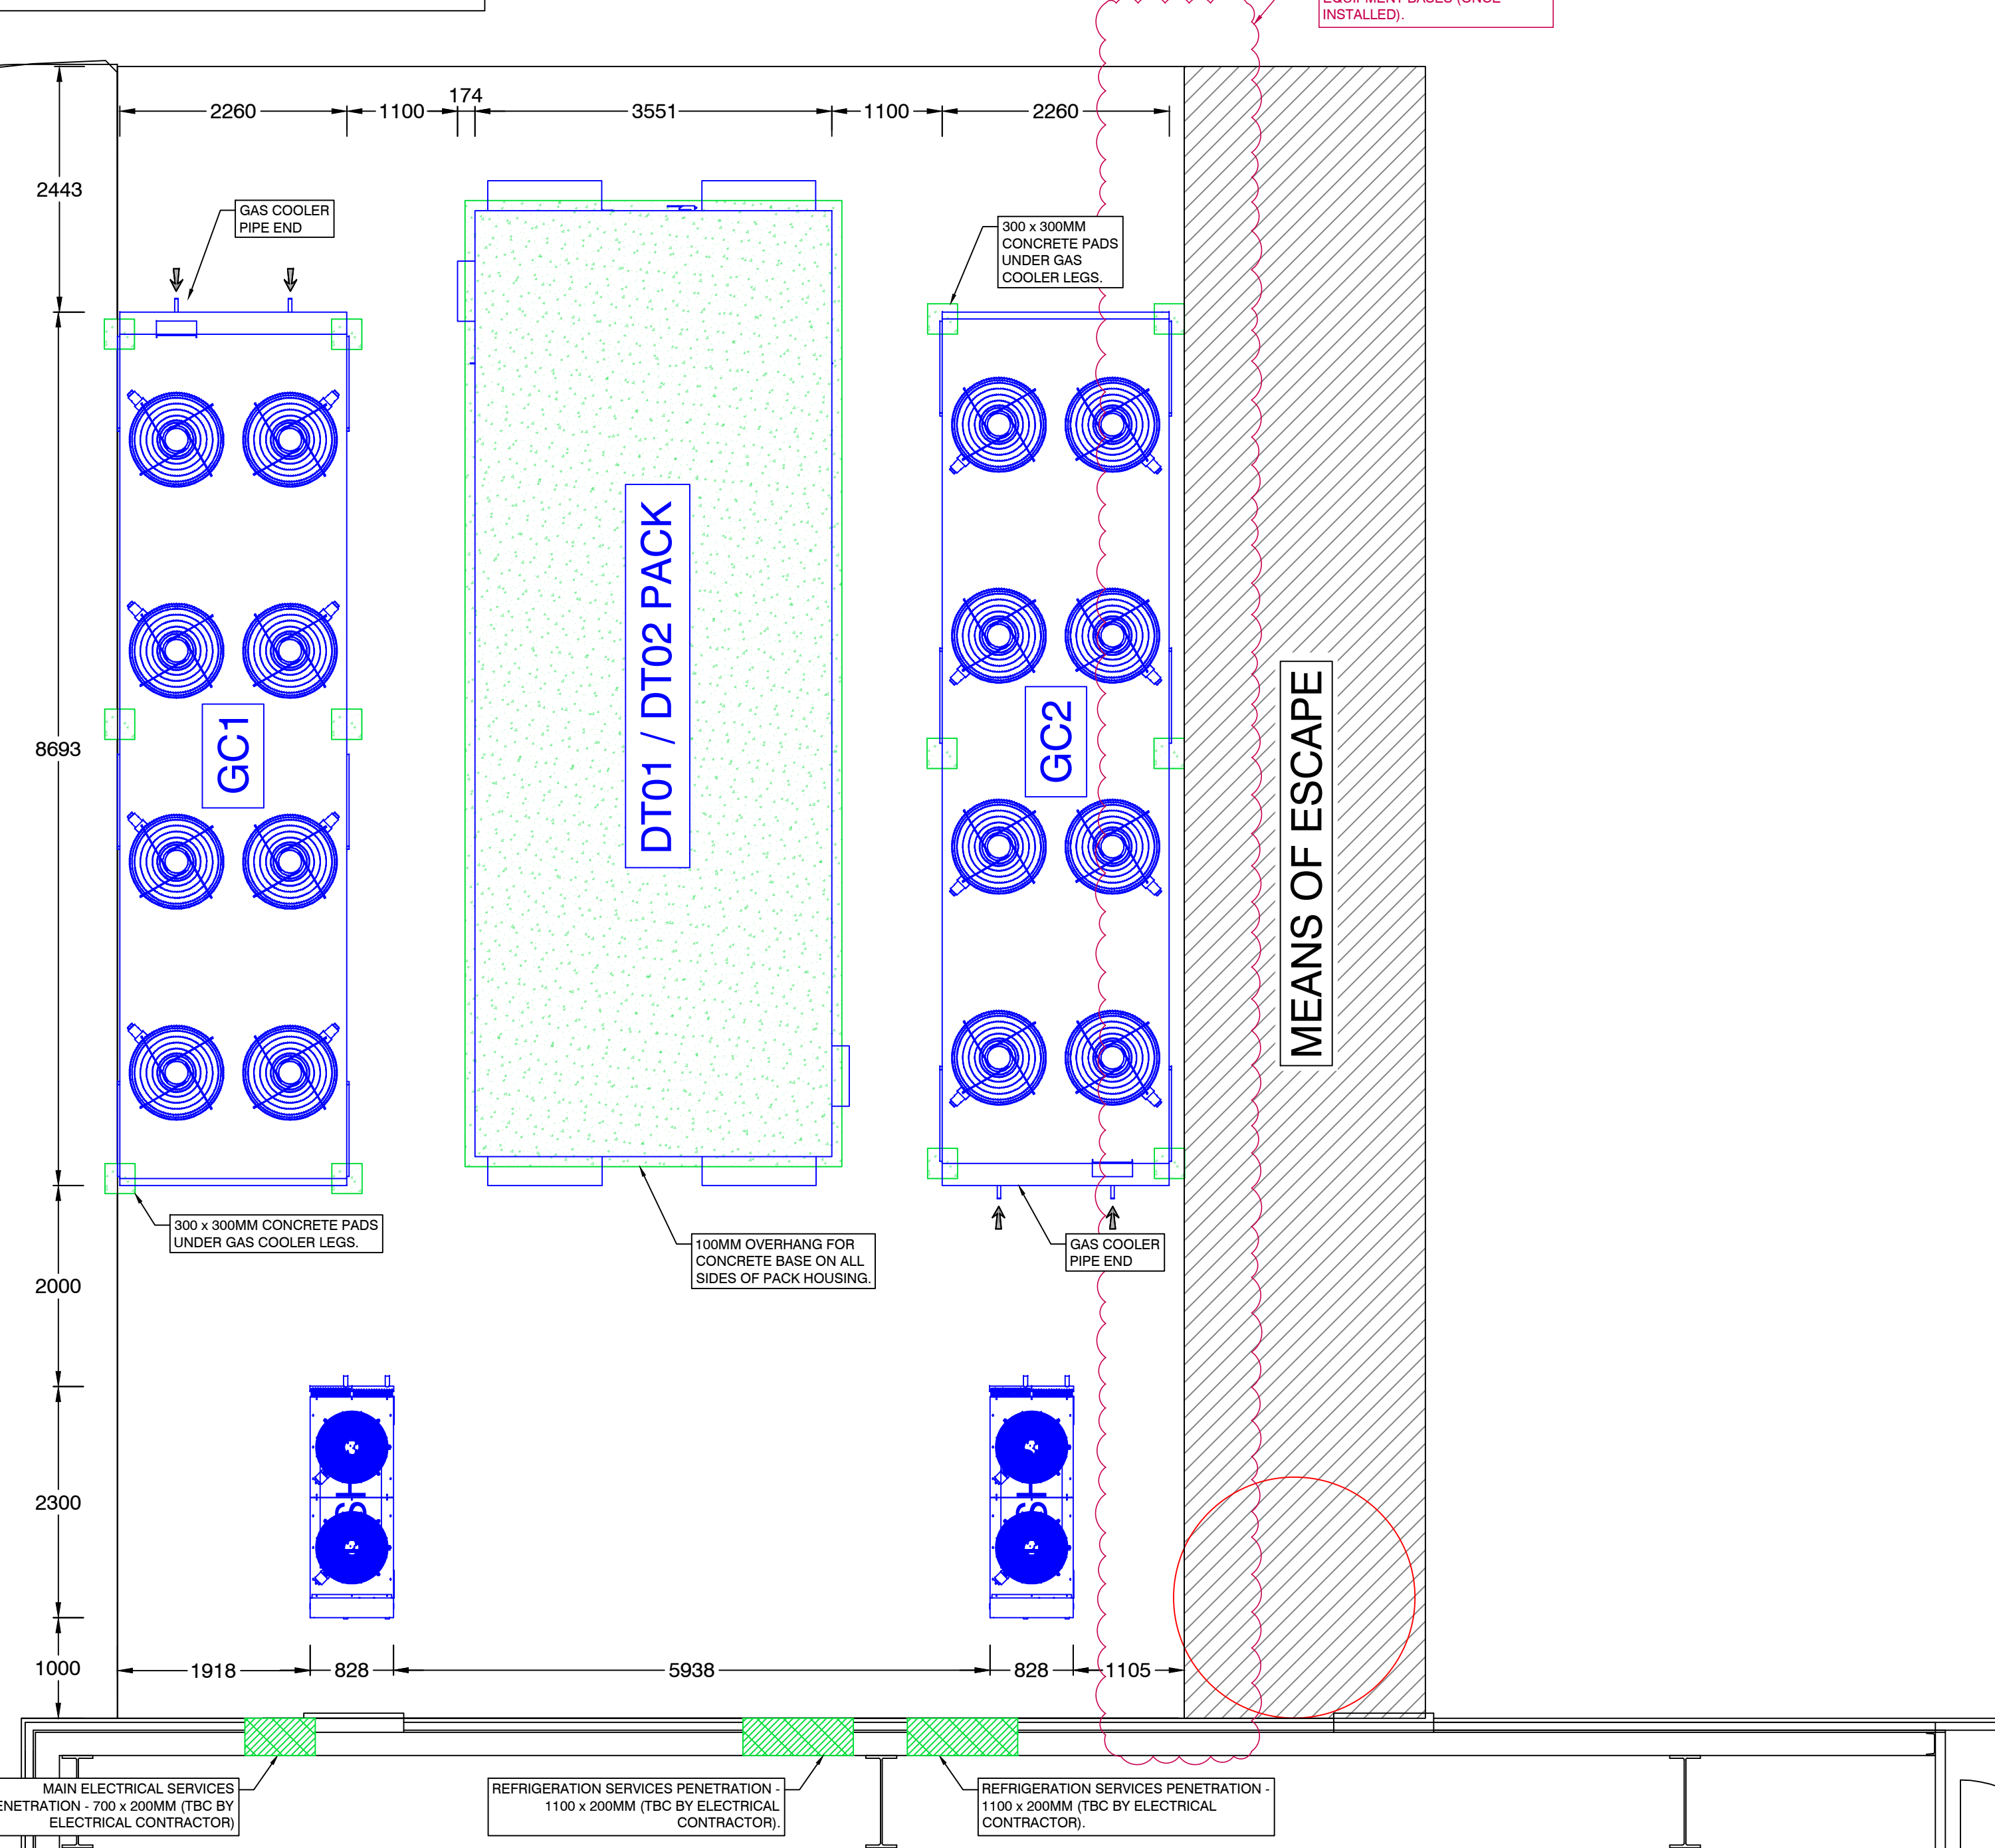


OVERALL PLAN

SCALE: NTS

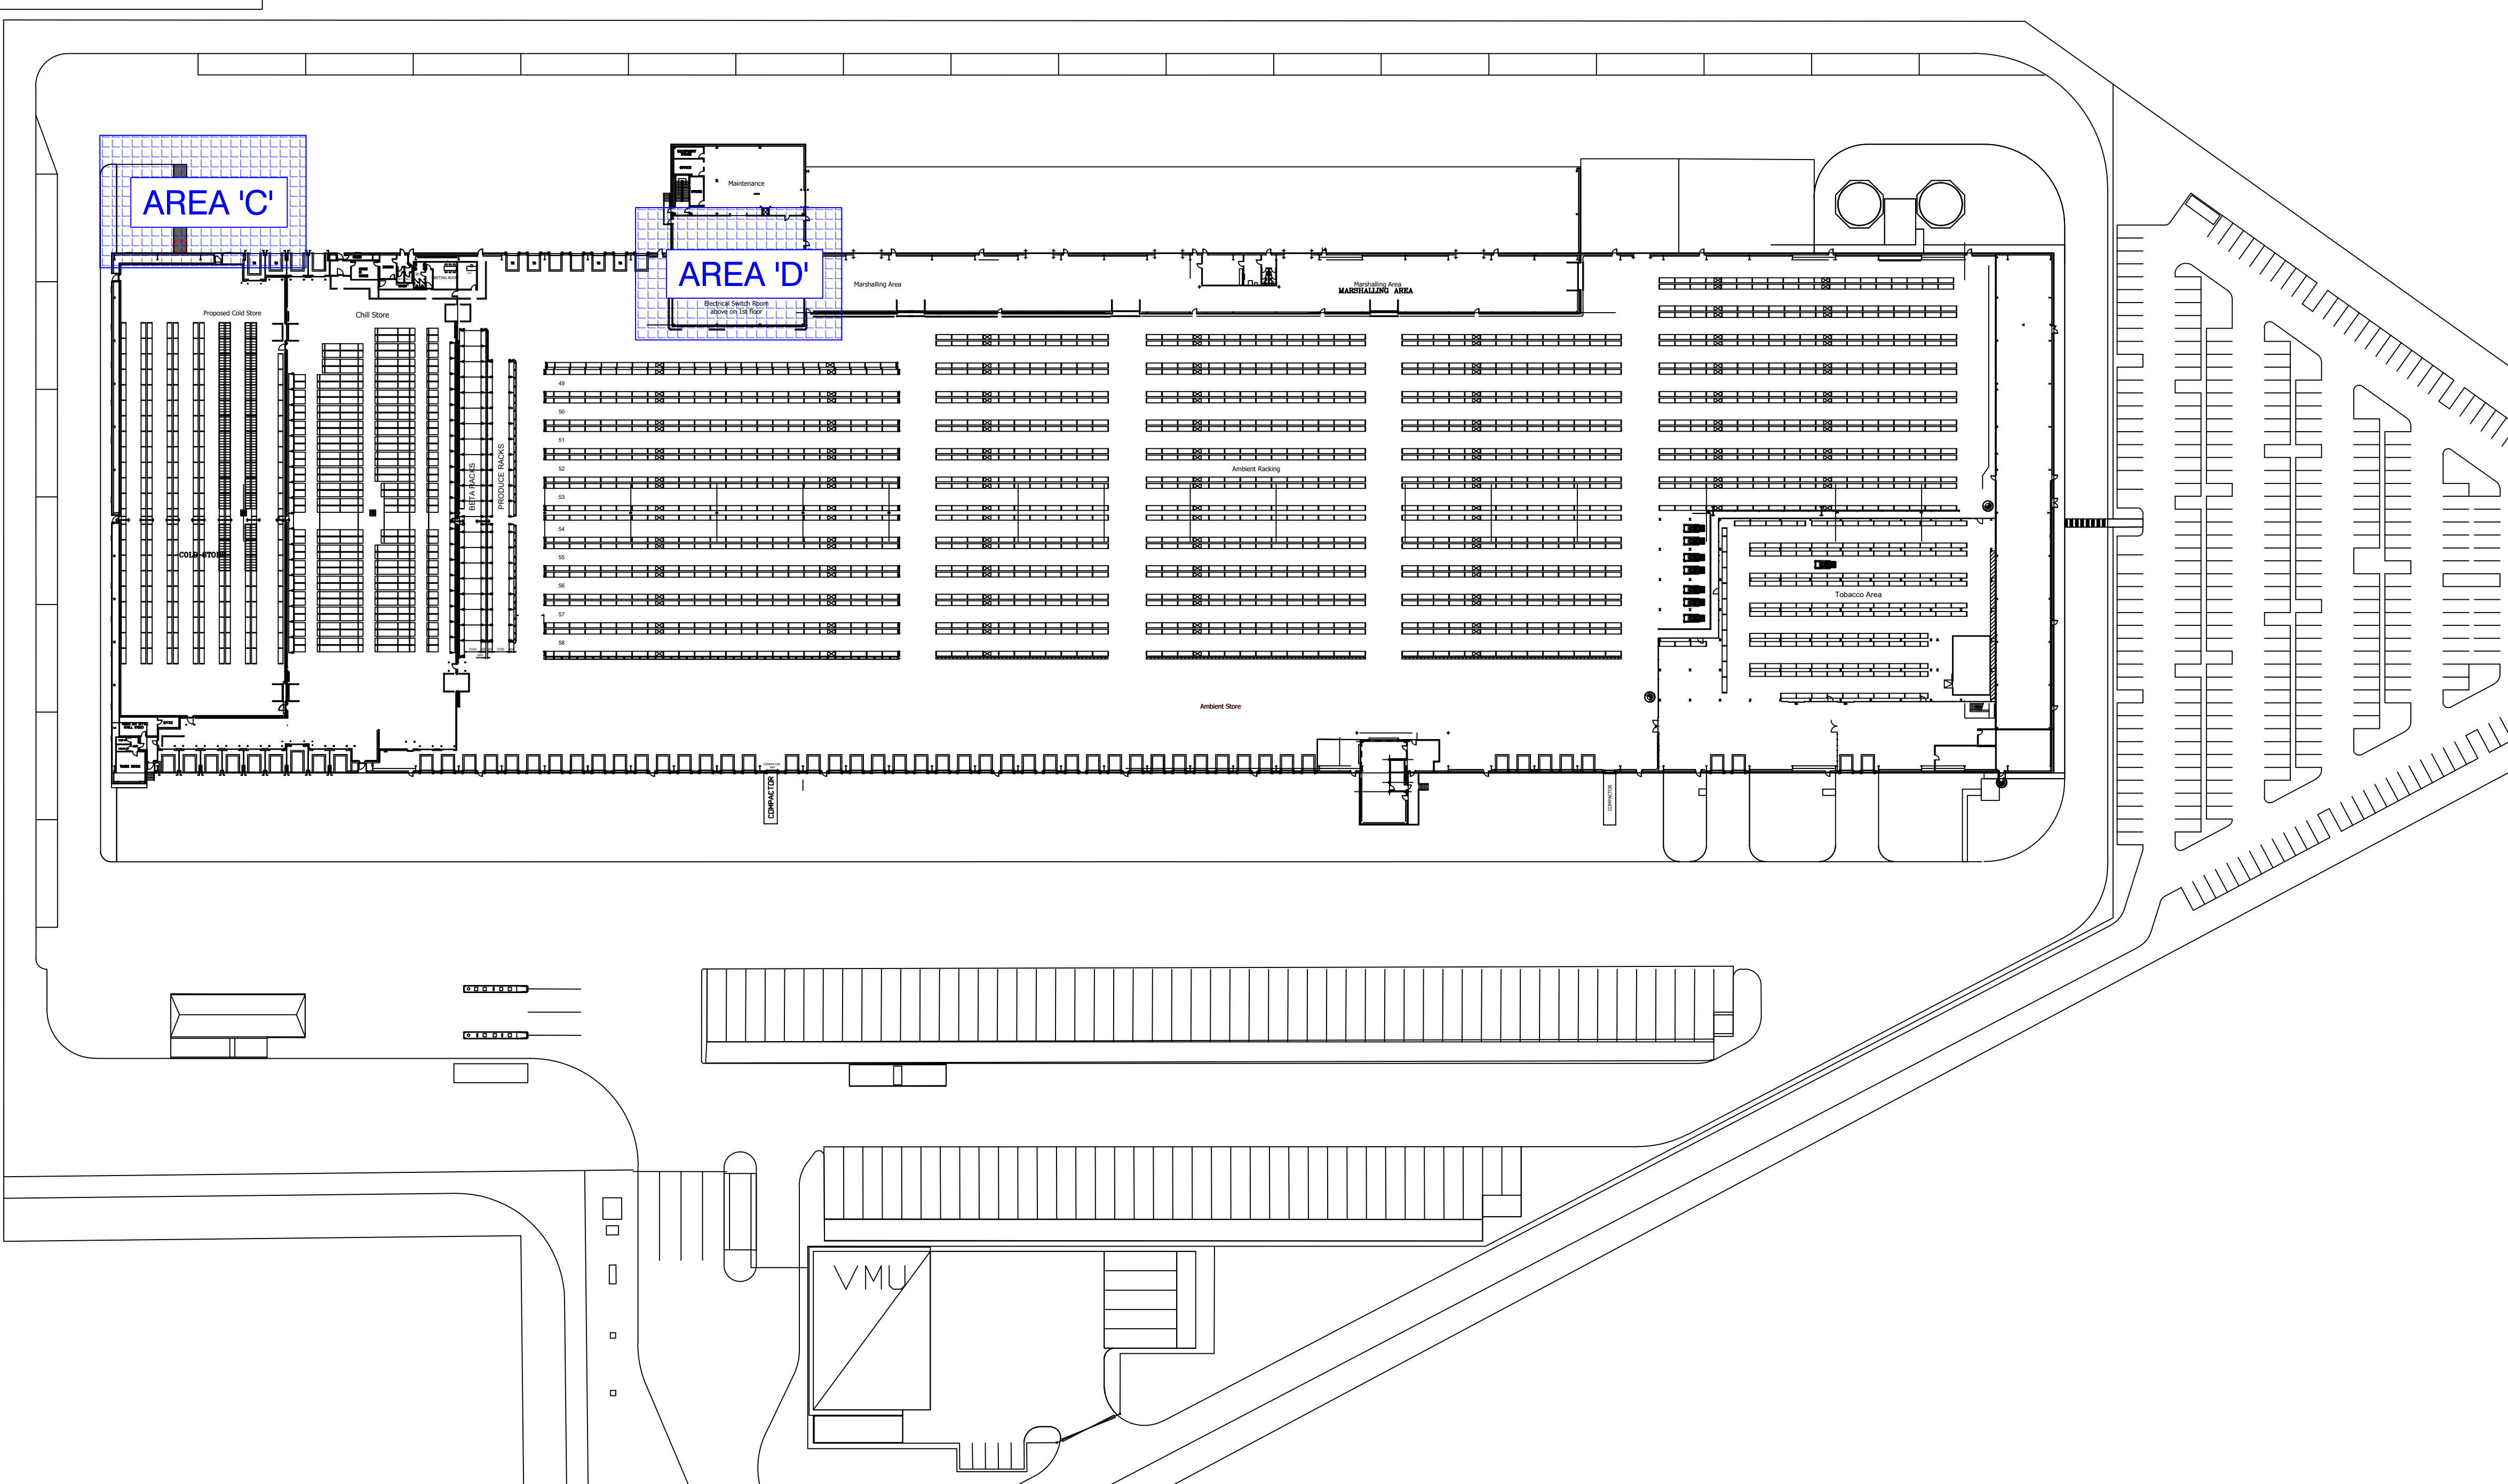


REDUNDANT PLANT AREA - AREA 'D'

SCALE: 1:100

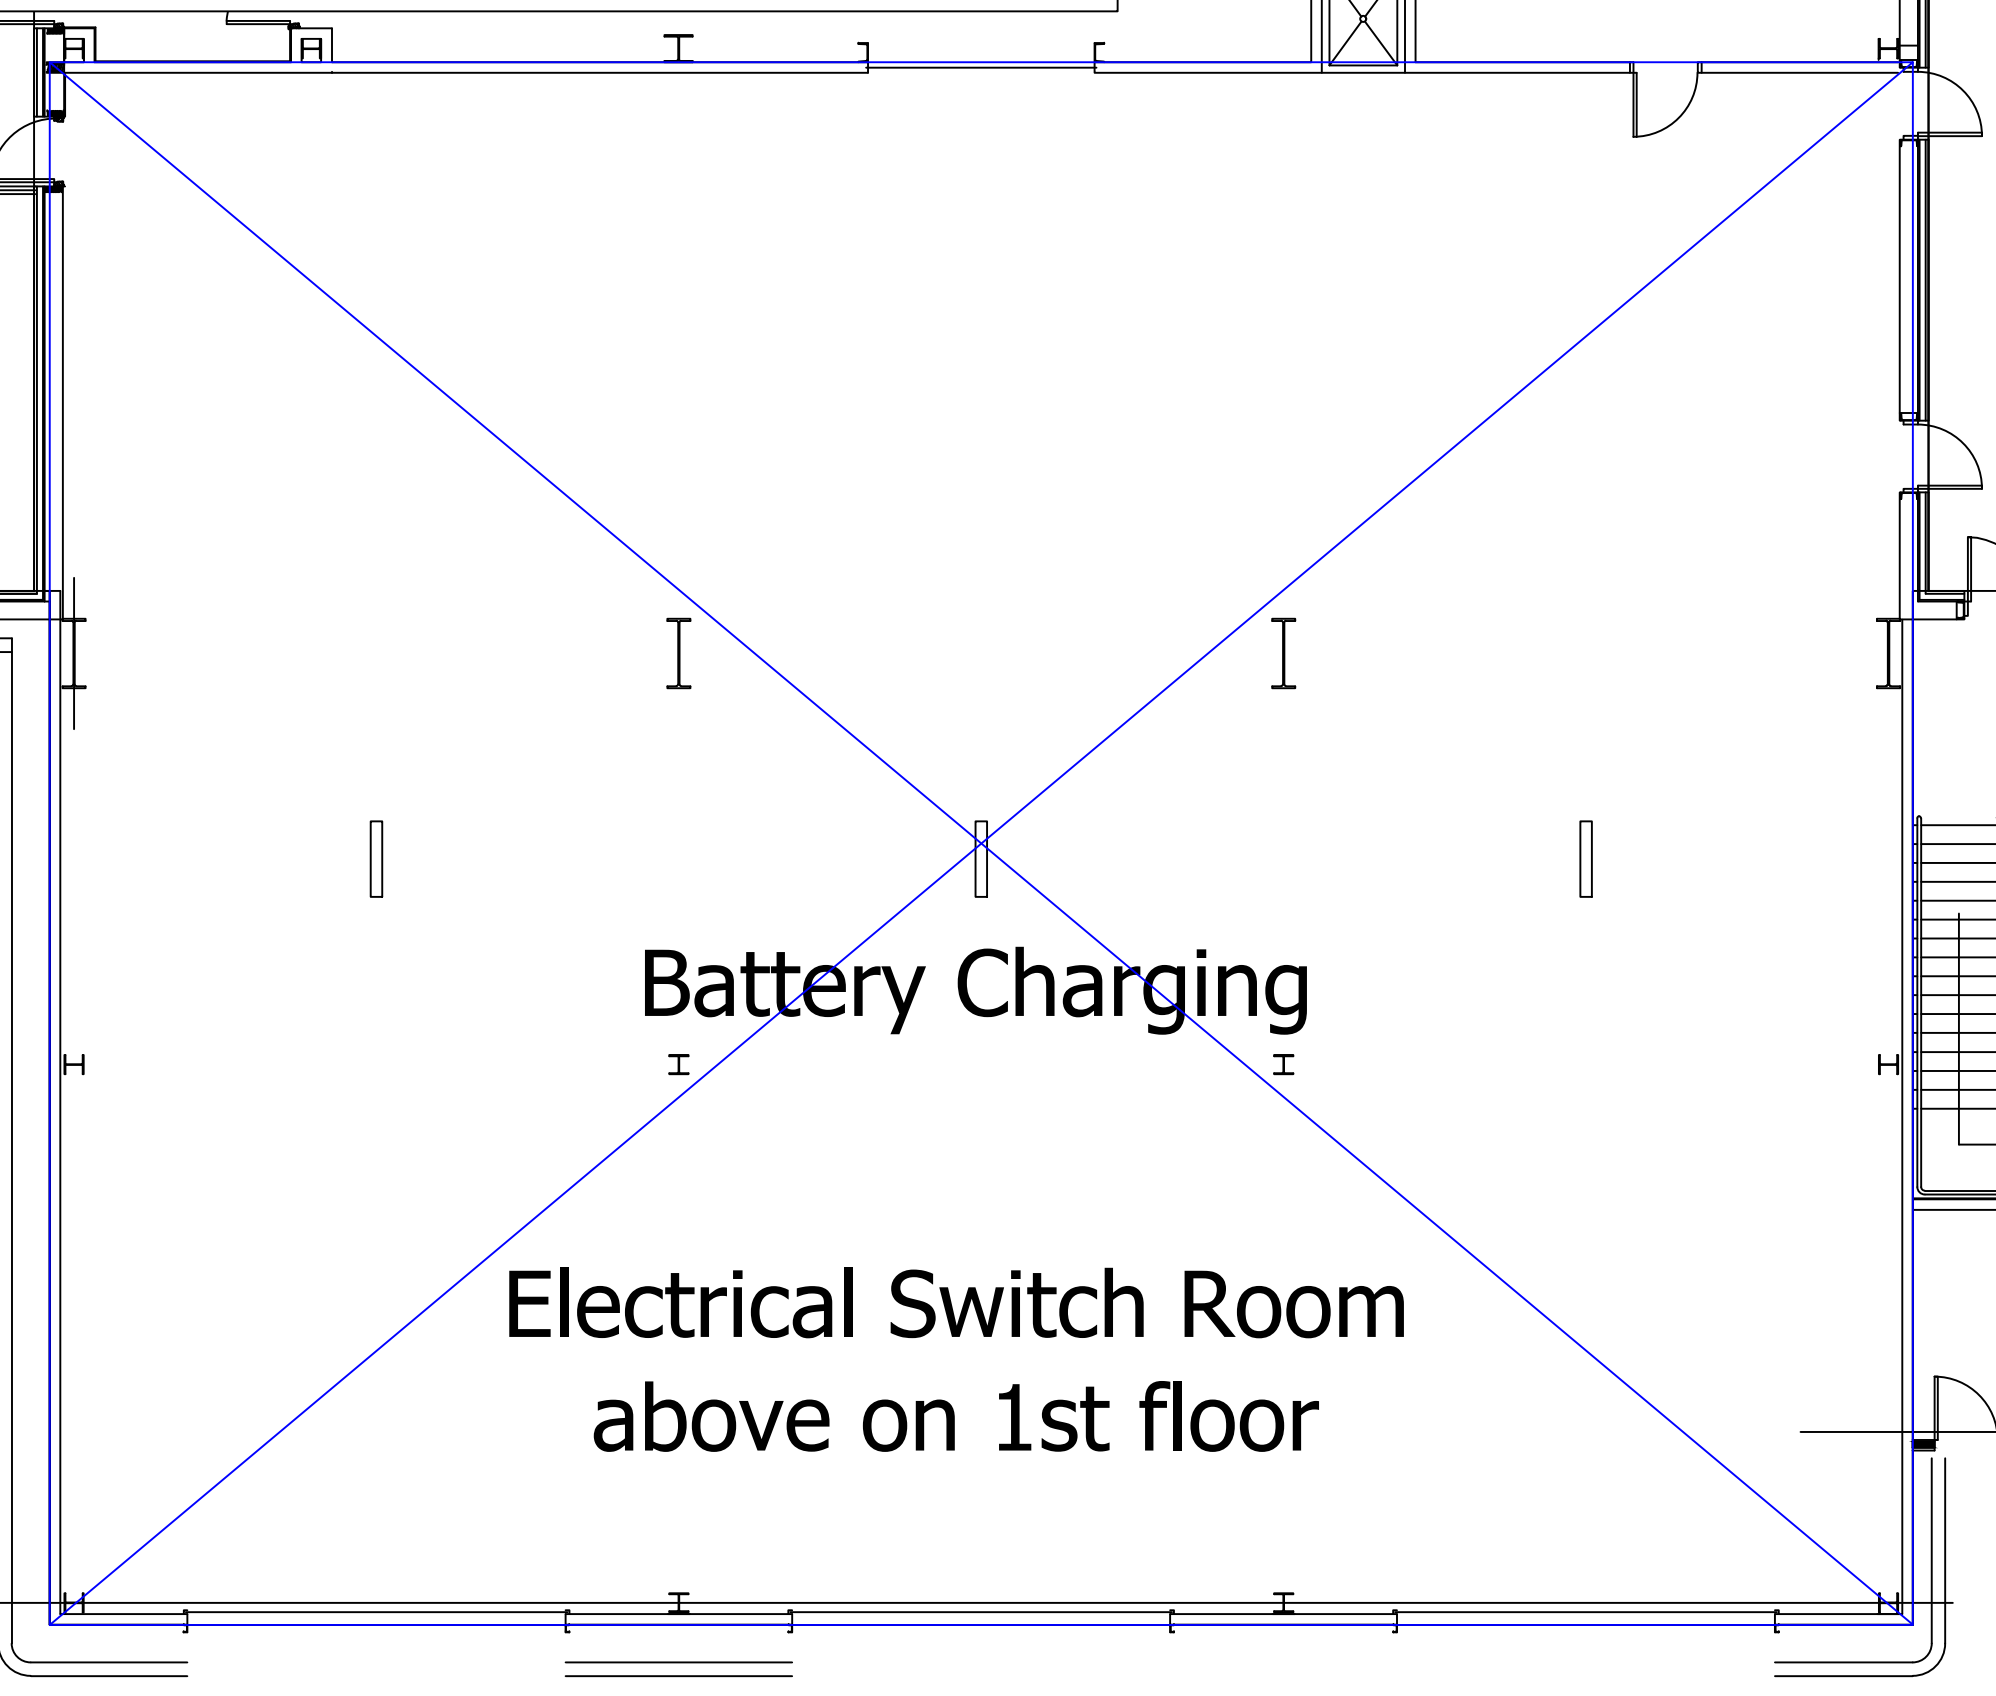


DE-SUPERHEATER DETAIL

SCALE: 1:30

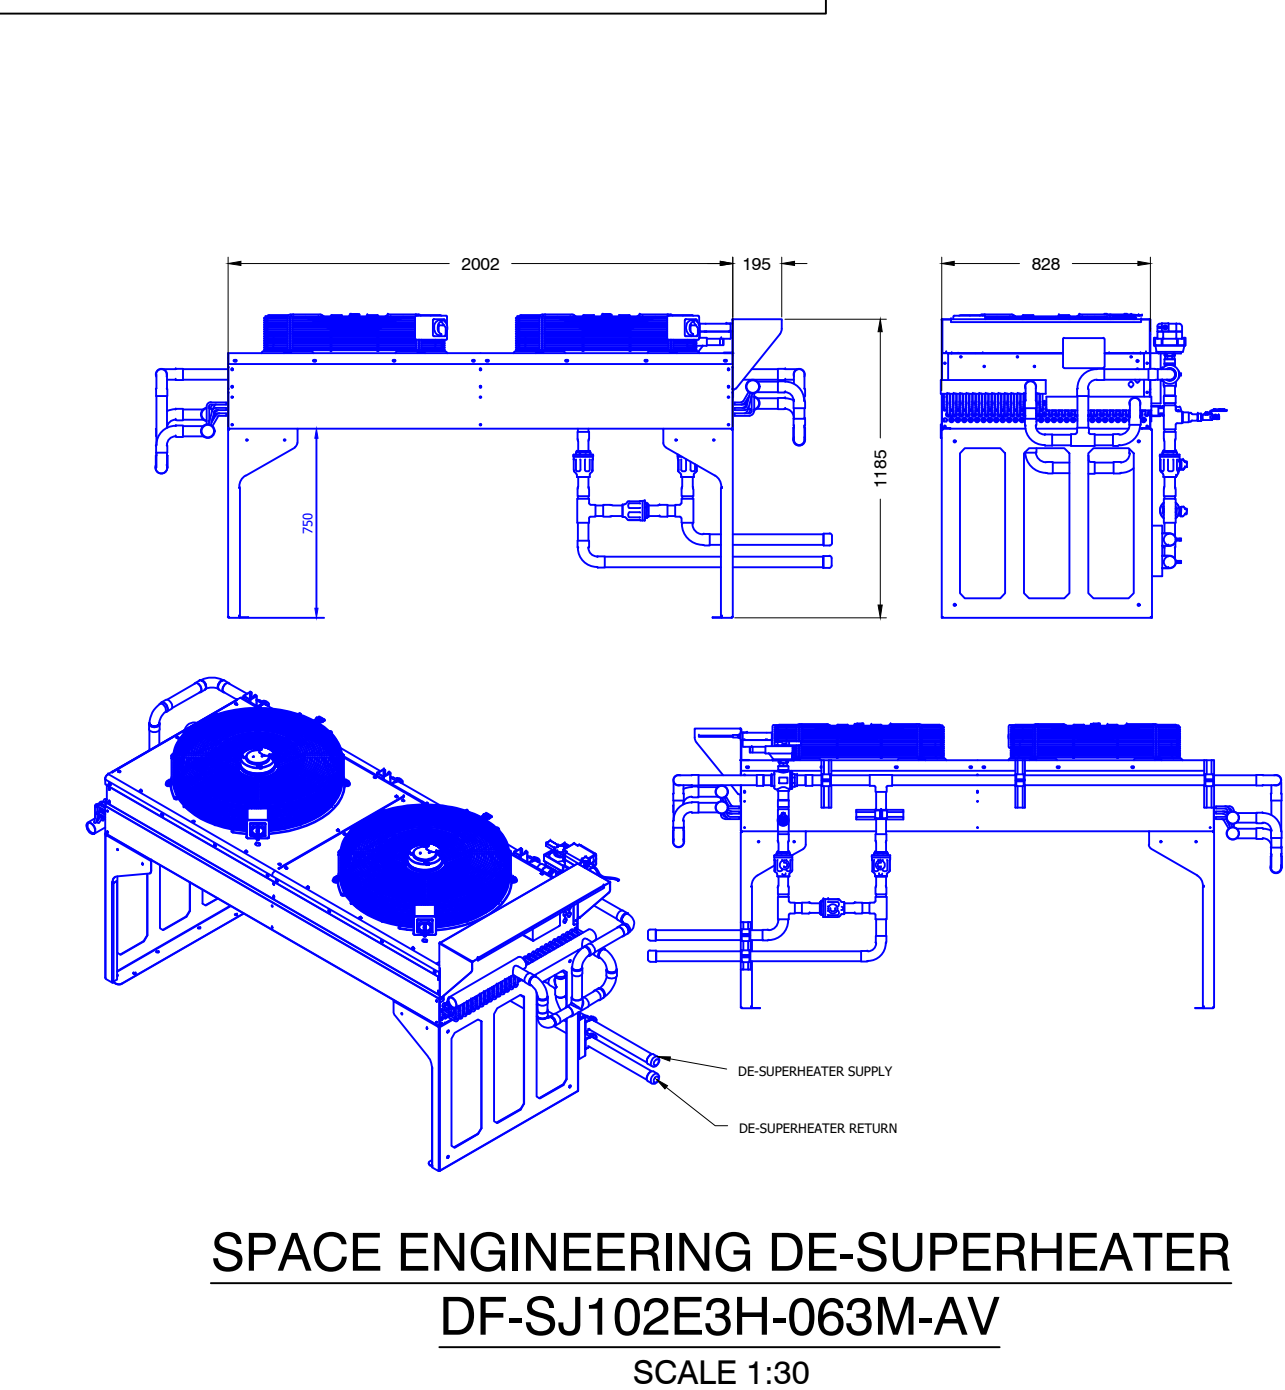


PACK HOUSING DETAIL

SCALE: 1:50

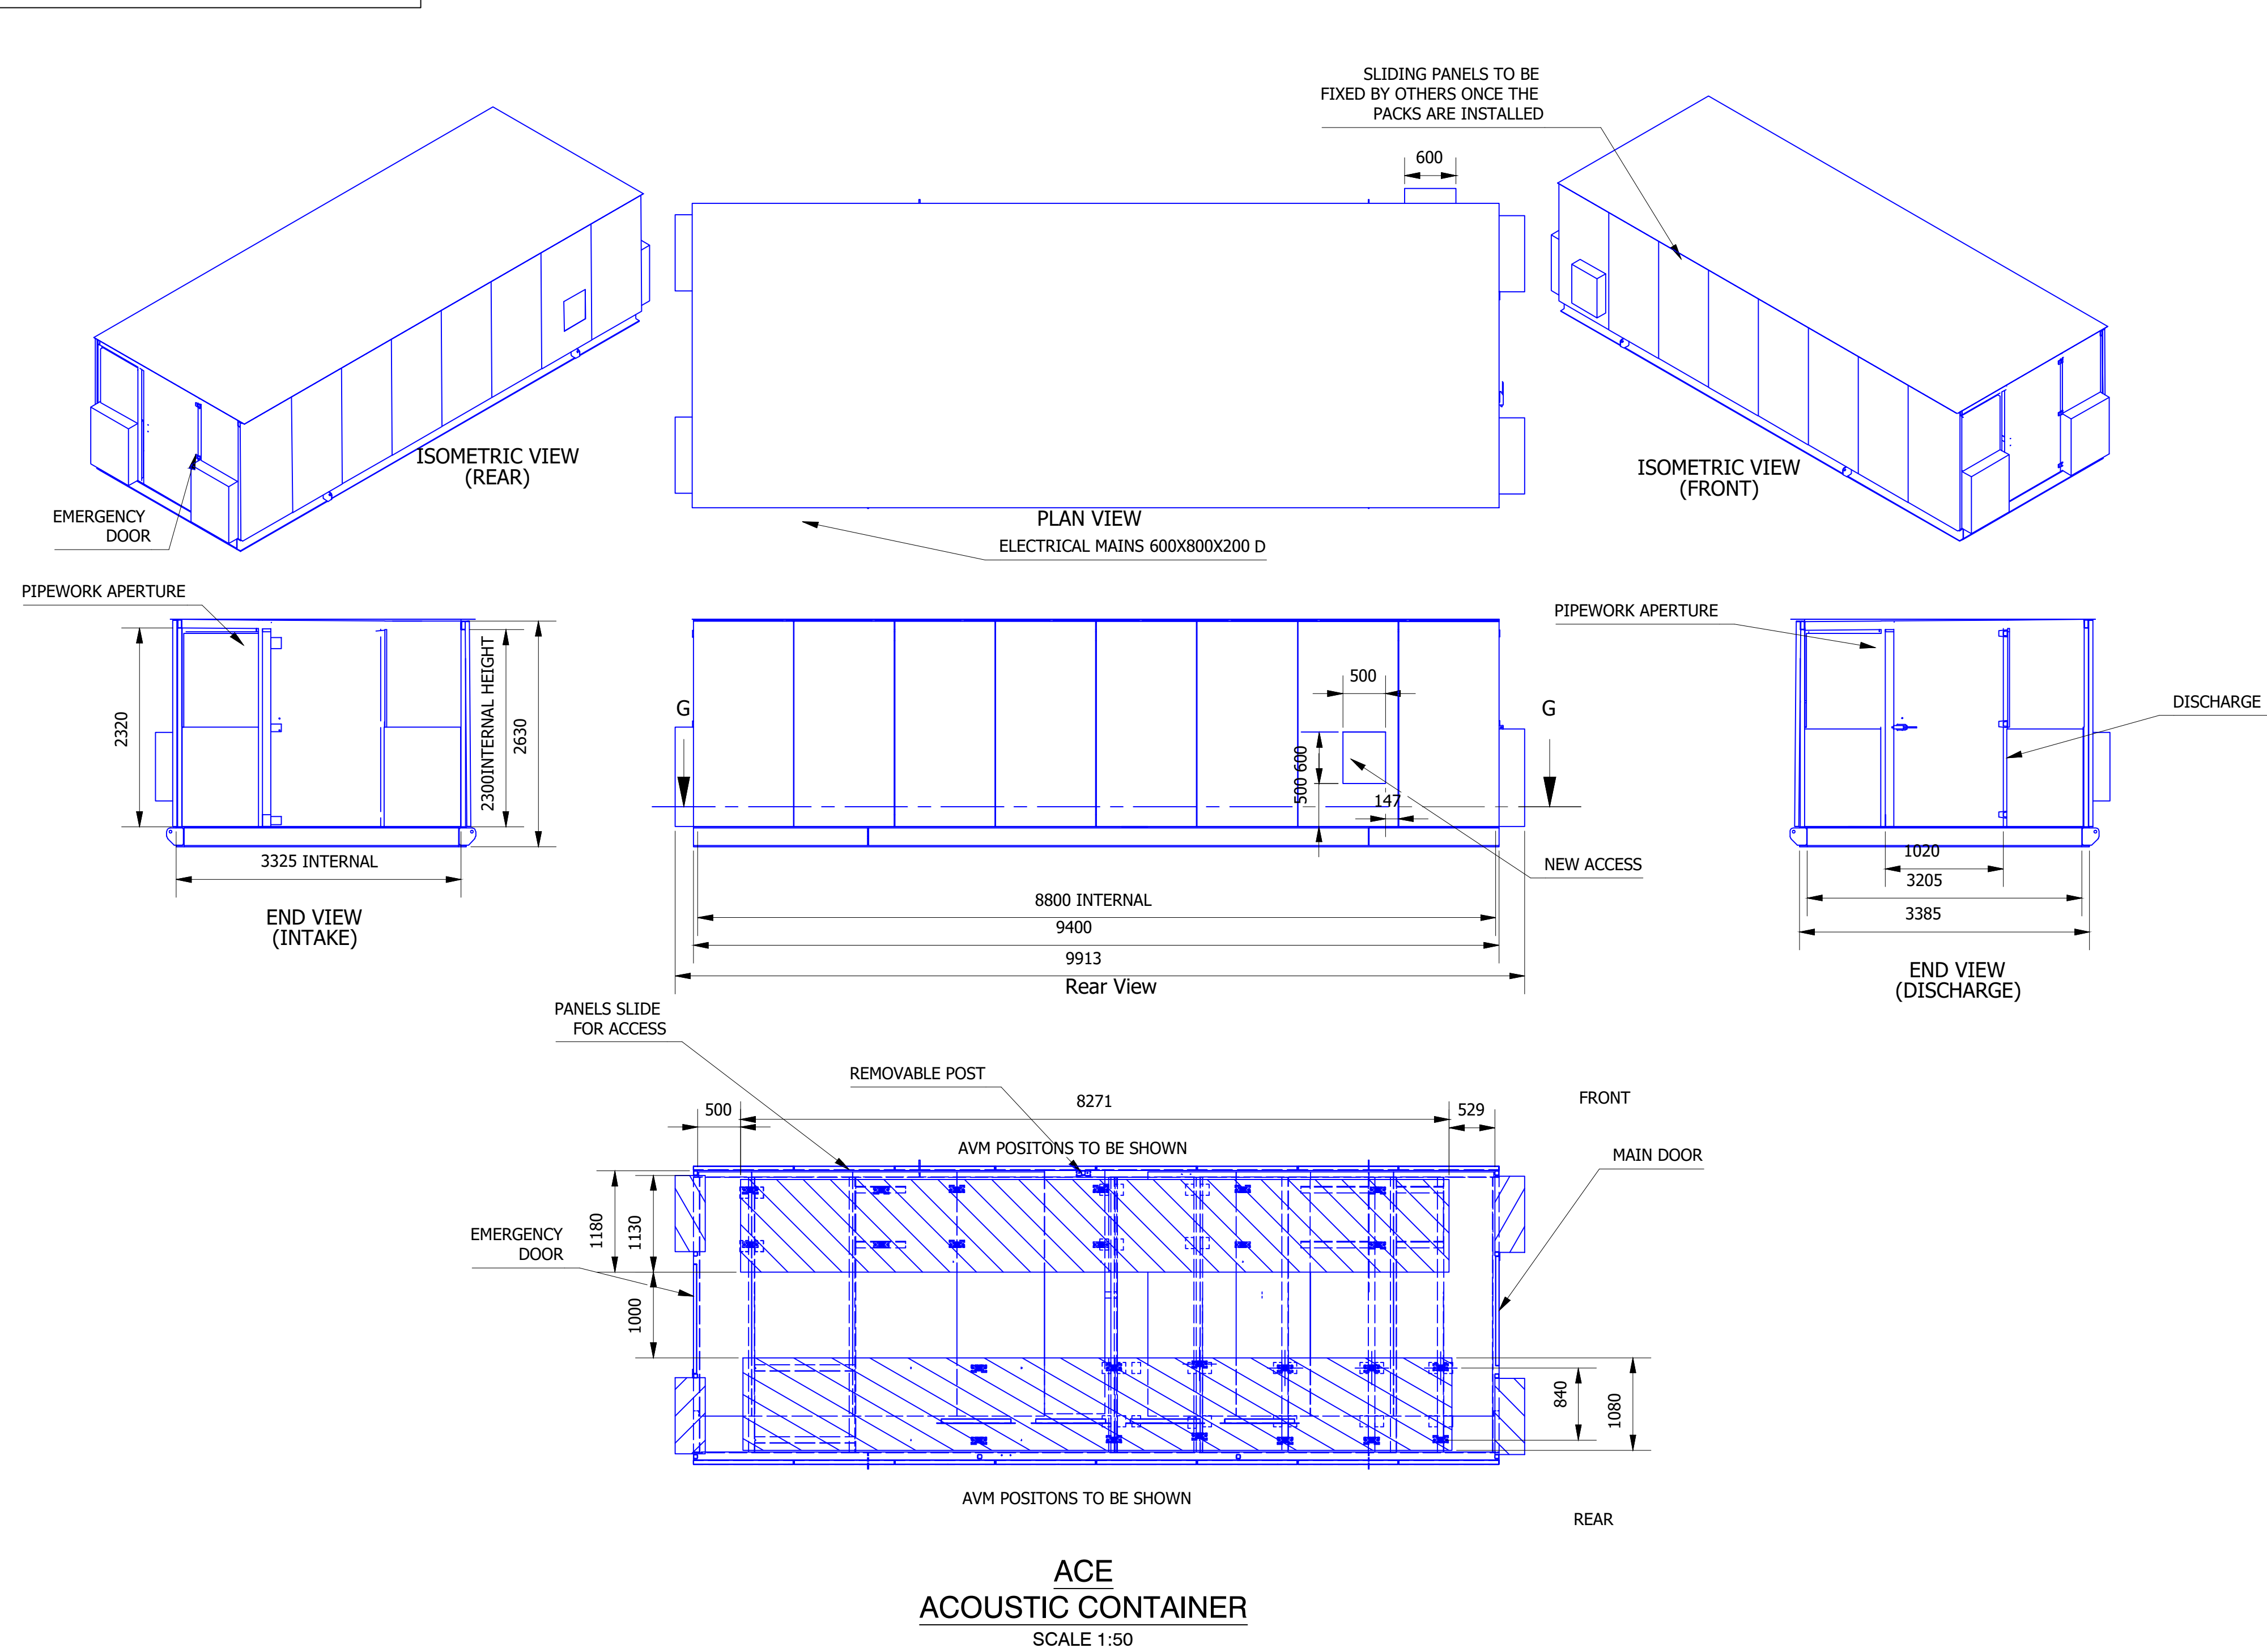

INDICATIVE GAS COOLER DETAIL

SCALE: NTS

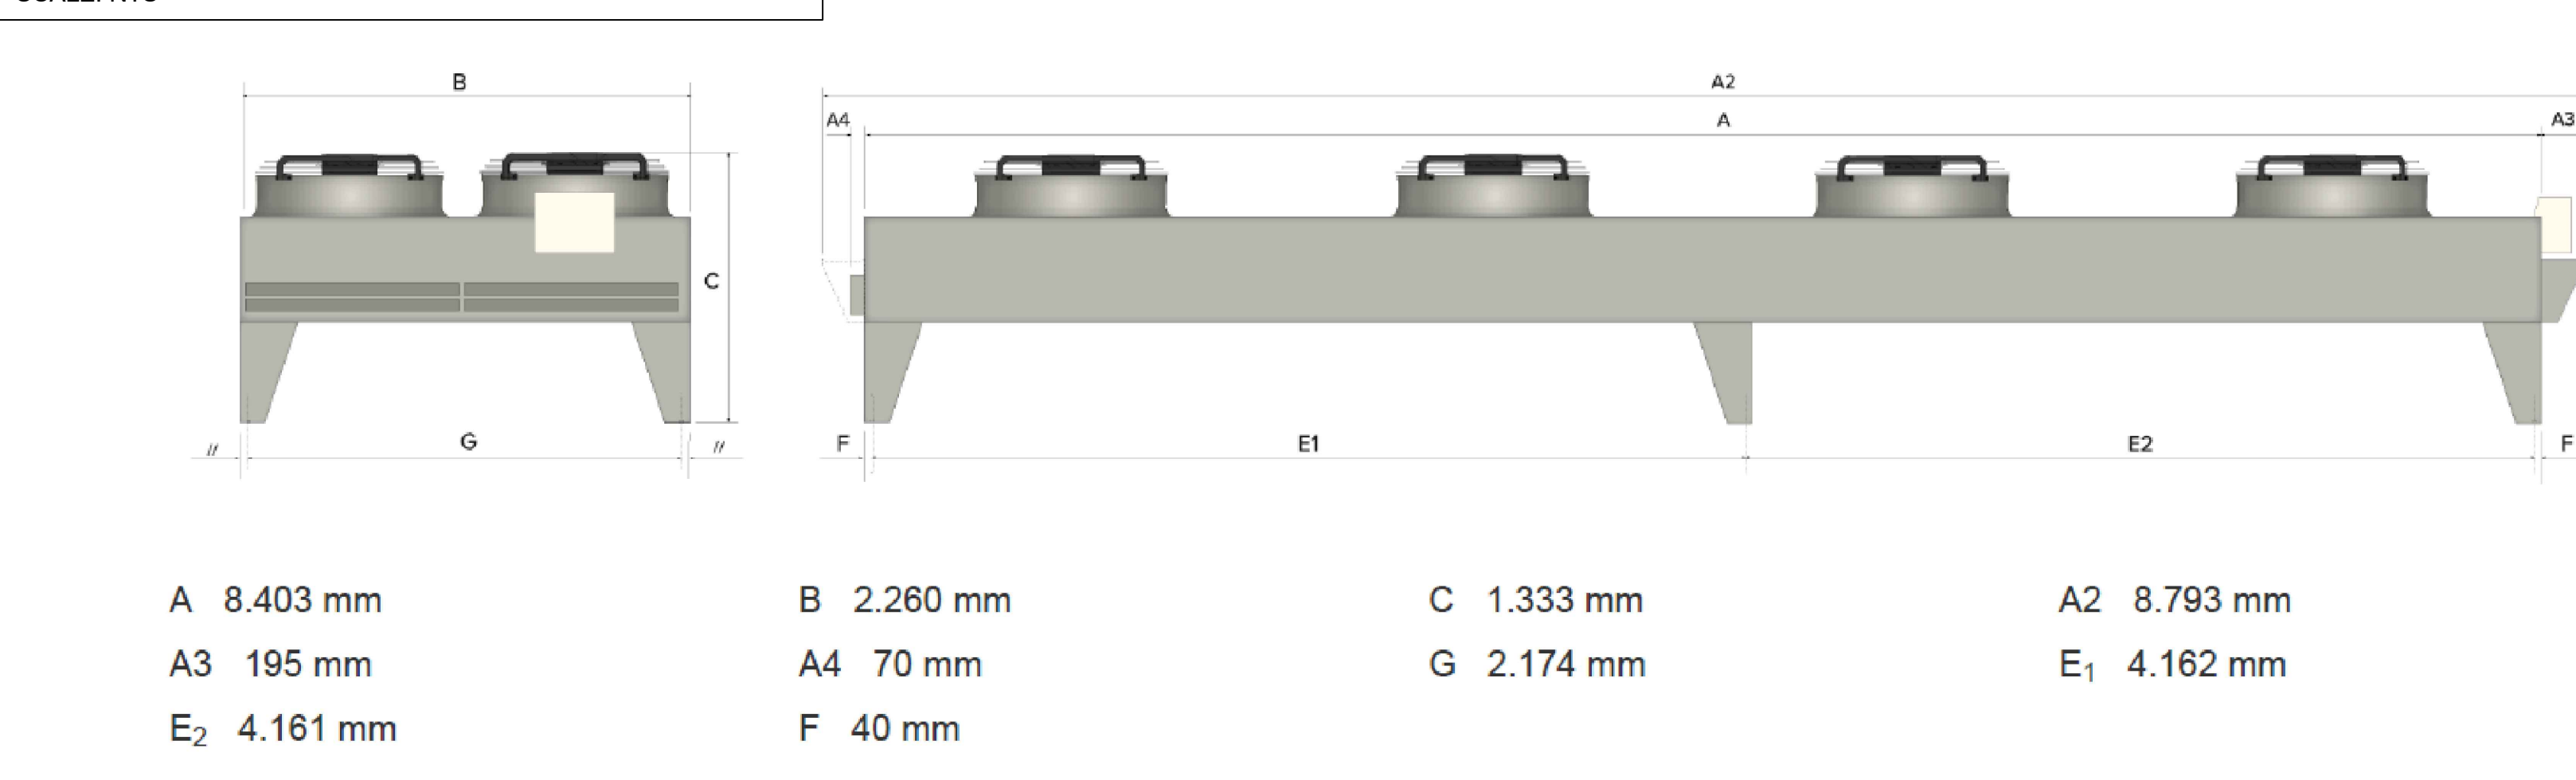

TESCO
BOOKER

AB
group

AB Group - Head Office
Bank Chambers, 2 Church Street, Reigate, Surrey, RH2 0AN.
Tel: 0333 9000 180 Web: abgroup.com

DRAWING SCALE 1:100
2000mm 0 2000mm 4000mm 6000mm

- LEGEND
- SERVICE AREA
 - KEYCLAMP
 - HIT & MISS FENCING
 - 001 FIXTURE ID

GENERAL NOTES

- A SMOOTH AND LEVEL BASE CONCRETE PLINTH REQUIRED FOR REFRIGERATION PLANT - TO BE PROVIDED BY THE MAIN CONTRACTOR.
- B COMPRESSOR PACK - TO BE MOUNTED ON SUITABLE ANTI-VIBRATION PAD.
- C GAS COOLER - TO BE MOUNTED ON SUITABLE ANTI-VIBRATION PAD.
- D GAS COOLER ARE SUPPLIED WITH ISOLATOR & CONTROL PANEL ON THE PIPE END, UNLESS OTHERWISE STATED.

DRAWING REVISIONS

REV	DATE	DETAILS	DRAWN
A	02.09.22	Issued for construction.	CW

FOR CONSTRUCTION

SITE ADDRESS:
BOOKER HATFIELD

DRAWING TITLE:
REFRIGERATION PLANT LAYOUT

PROJECT MANAGER / CONSULTANT: STEVE TOPPON		DESIGN ENGINEER: PAUL CORNWELL	
DATE: 02.09.2022	DRAWN BY: CW	REVIEWED BY: PC / ST	
CONTRACT NUMBER: OR 114481	SCALE: 1:100 @A0	DRAWING NUMBER:	
DERIVED FILE: 14-1021-3000	REVISION: A		03