




NOTES © Copyright reserved
 All dimensions must be checked on site. Do not scale this drawing. Use only figured dimensions. The contractor is responsible for taking and checking all dimensions and levels.
 Revisions: _____ Date: _____

PLANNING DEPARTMENT
 12 OCT 2017
 RECEIVED

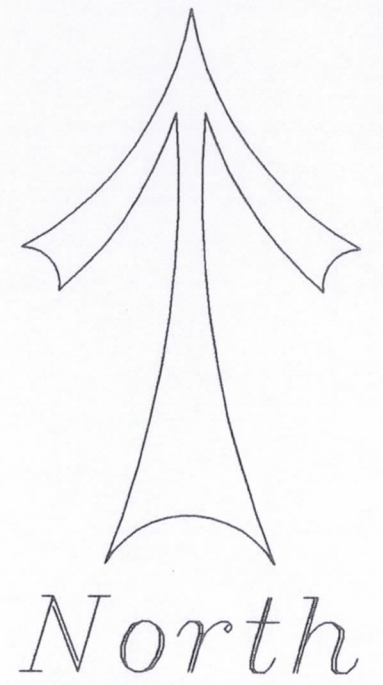

Scale bars:
 - 1:100: 0, 0.5m, 1m, 1.5m, 2m, 2.5m
 - 1:50: 1m, 2m, 3m, 4m, 5m

THEOBALDS CLOSE

13

A3

Paul Samson
 Chartered Surveyors

The Glasgow Stud
 Burnt Farm Ride
 Crews Hill
 Enfield, EN2 9DY
 Tel. 020 8350 6070
 E mail: plansam@plansam.com



Project:
 9 Theobalds Close
 Cuffley
 Herts
 EN6 4HH

Drawing Title:
 Proposed Side and Rear Extensions
 Site Plan 1:200
 Location Plan 1:1250
 Client:

Scale:	Dwg. No.:	Checked :
Date: Feb. 14	1779 - 02	Rev.
Drawn : BS/PKS		