



Do not scale from this drawing.
Contractors must confirm site dimensions before starting work on shop drawings.

Rev.	Description	Date	Aut.
P01	For Planning	Aug 22	RS
P02	For Planning	July 23	RS
P03	Updated to comments	Oct 23	RS

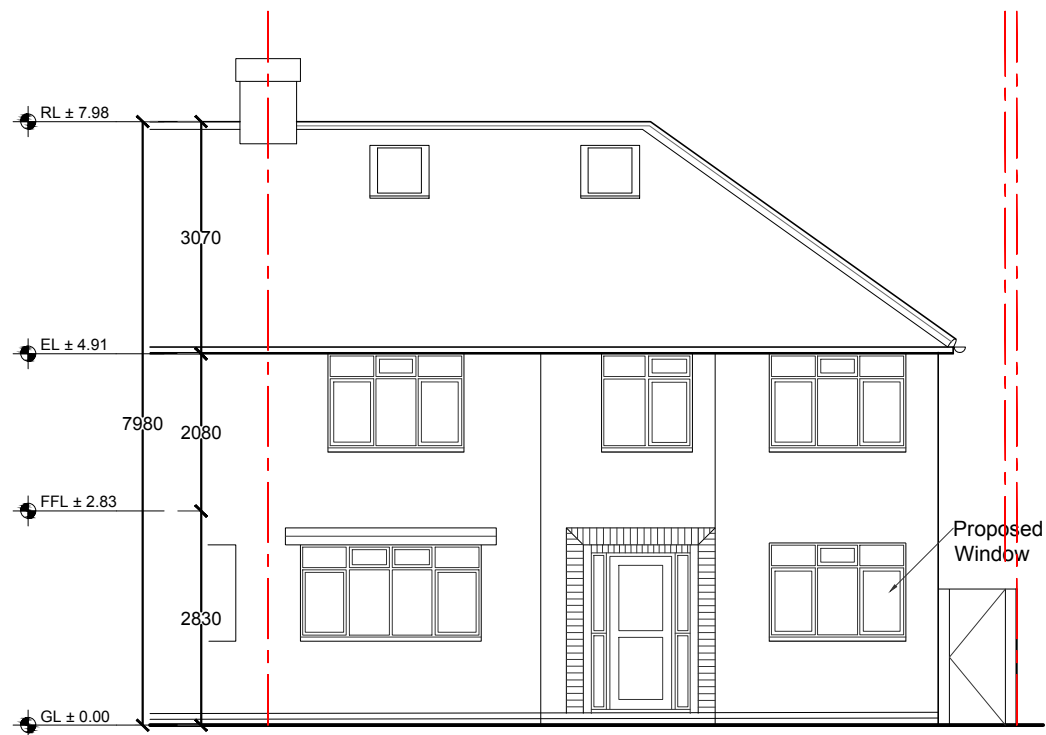

Proposed Front Elevation (North)

Scale 1/100

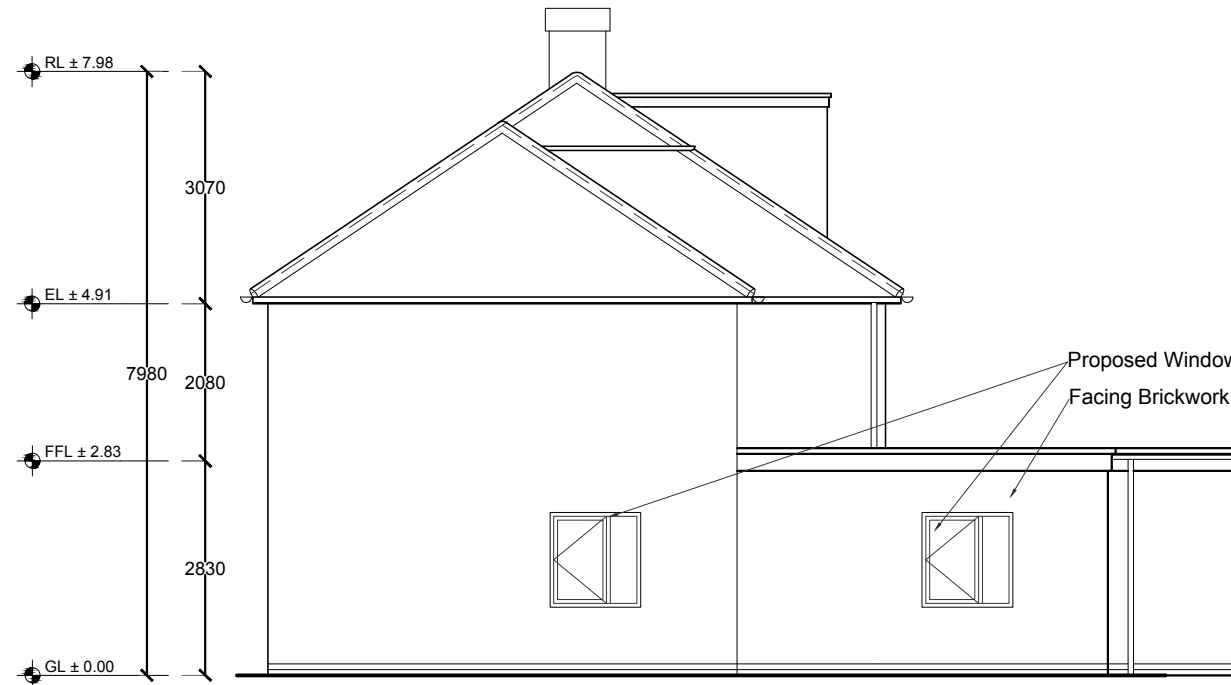


Proposed Side Elevation (West)

Scale 1/100




Proposed Rear Elevation (South)

Scale 1/100

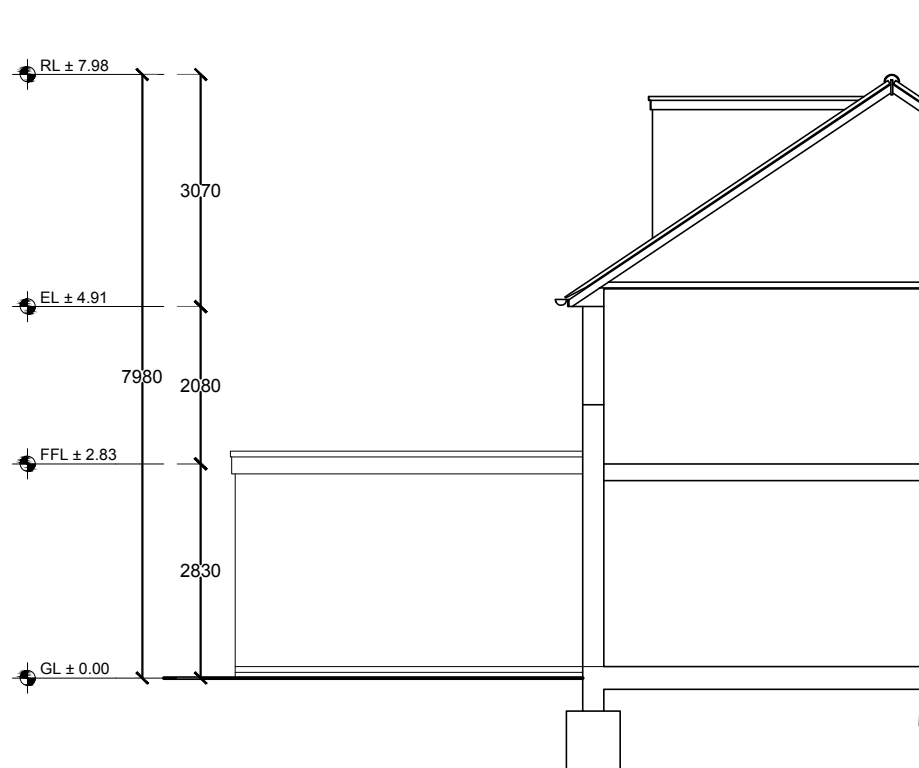

Proposed Side Elevation (Section A-A)

Scale 1/100

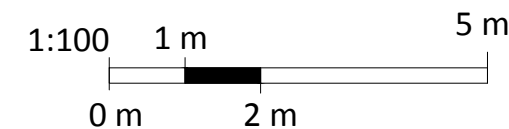

Purpose of Issue:	PLANNING	Job No:	2011
-------------------	-----------------	---------	-------------

MRS GLORIA ROWLAND
Home Extension
391 St Albans Road West, Hatfield, AL10 9RU
Main House
Proposed Elevations

Drawing Number:	2011-CKD-ZZ - XX -DR -A -1201	Suit.	P3	Rev.	
Drawn:	RS	Approved:		Scale:	1:100
Date:	OCT 2023	©A3			

CKRAFT
DESIGN & BUILD
E: info@ckraftdesigns.com
W: ckraftdesign.com



© ALL RIGHTS RESERVED