



All brickwork to match existing style

All new UPVc windows to match existing style


Roof tiles to match existing style

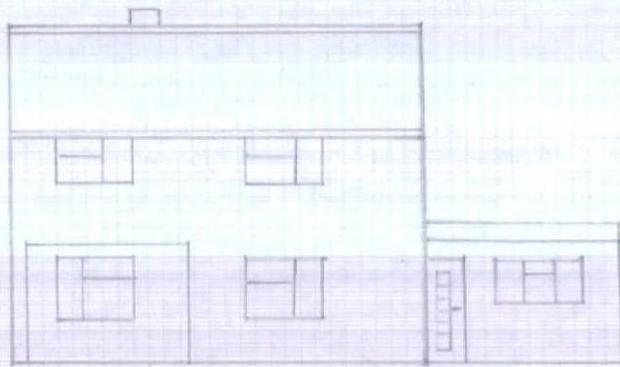


Proposed Front Elevation

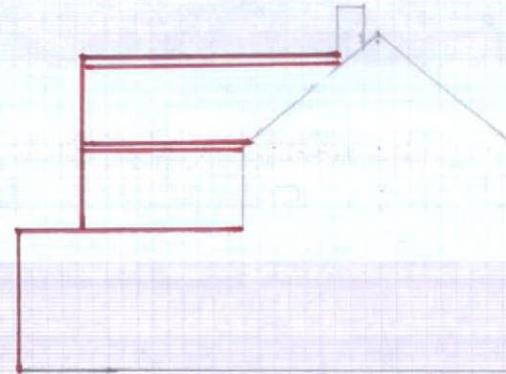

Proposed Side Elevation

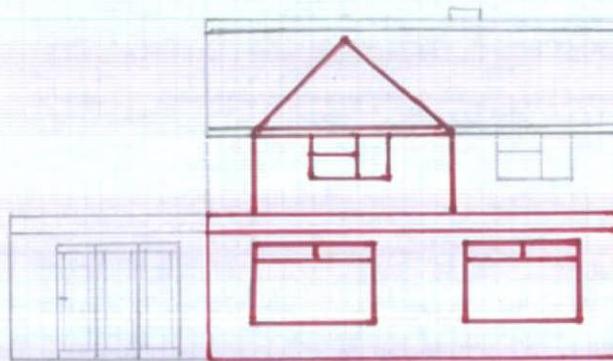


Proposed Rear Elevation

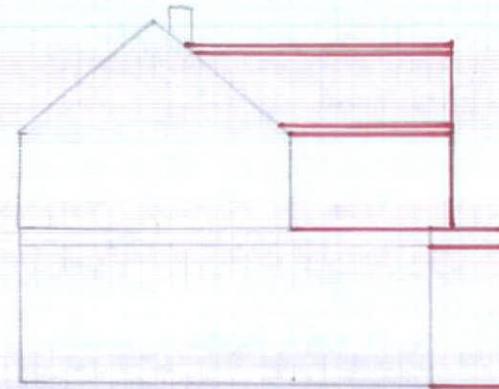

Proposed Side Elevation

Scale 1:100

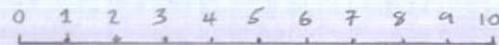

scale (metres)