



NOTE:
 FLAT ROOF TO BE
 3-LAYER FELT

NEW WALLS TO BE
 BLOCK/W/L RENDERED
 & PAINTED TO
 MATCH EXISTING.

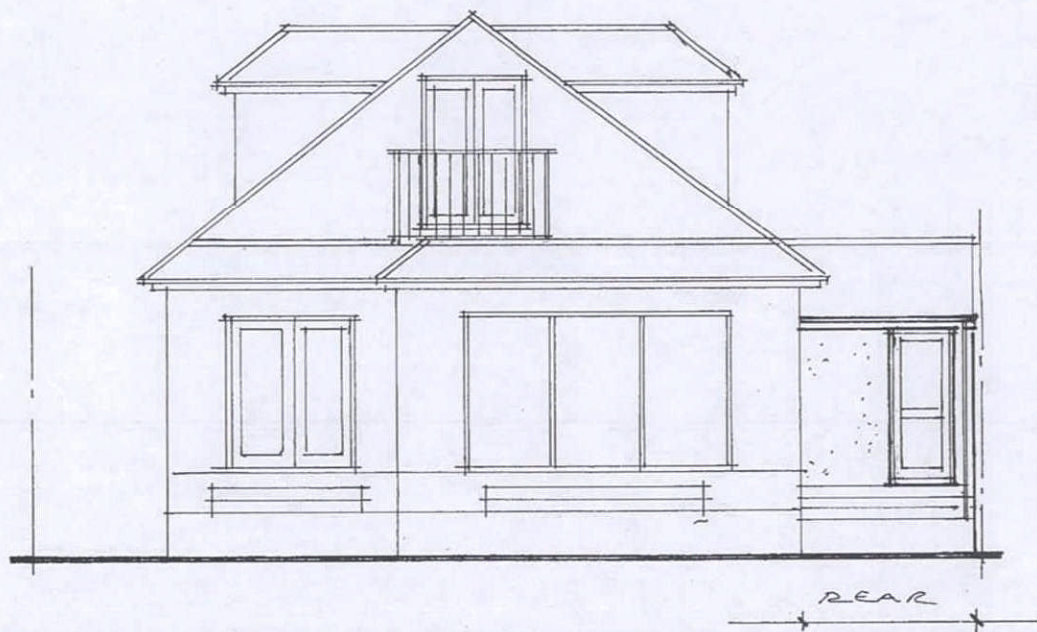

NOTE: MAX O/A HEIGHT
 NOT TO EXCEED 3M

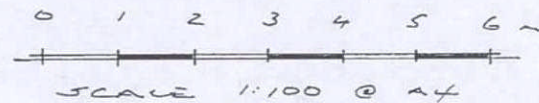

PROPOSED ELEVATIONS 1:100.

DRG: N° 1114-1/3 (A4)

PROPOSED GARAGE EXTENSION AT 22 KINGSWELL RIDE., ENG 444