

BCS

The Garden Studio  
13 Creswick Road  
London W3 9HG

www.effectia.co.uk

178 Dragon Road  
Hatfield  
AL10 9NZ




Project No.	SC/421
Scale	1:50 @ A3
Drawn by	SAC
Checked	

Revision	Description

2.80

2.75

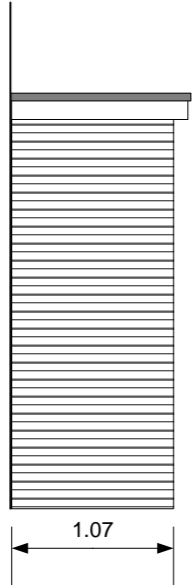

1.07

Porch to be constructed from matching brickwork, with PVCu double glazed door and fixed sidelights, finished white.

Flat Roof to be GRP finished dark grey.

Part Side Elevation  
Showing the New Porch

Drawing Title  
Proposed Front Elevation

Drawing No.  
**E106**