


FRONT ELEVATION




REAR ELEVATION




SIDE ELEVATION

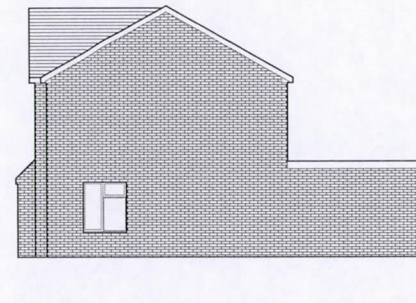

SIDE ELEVATION

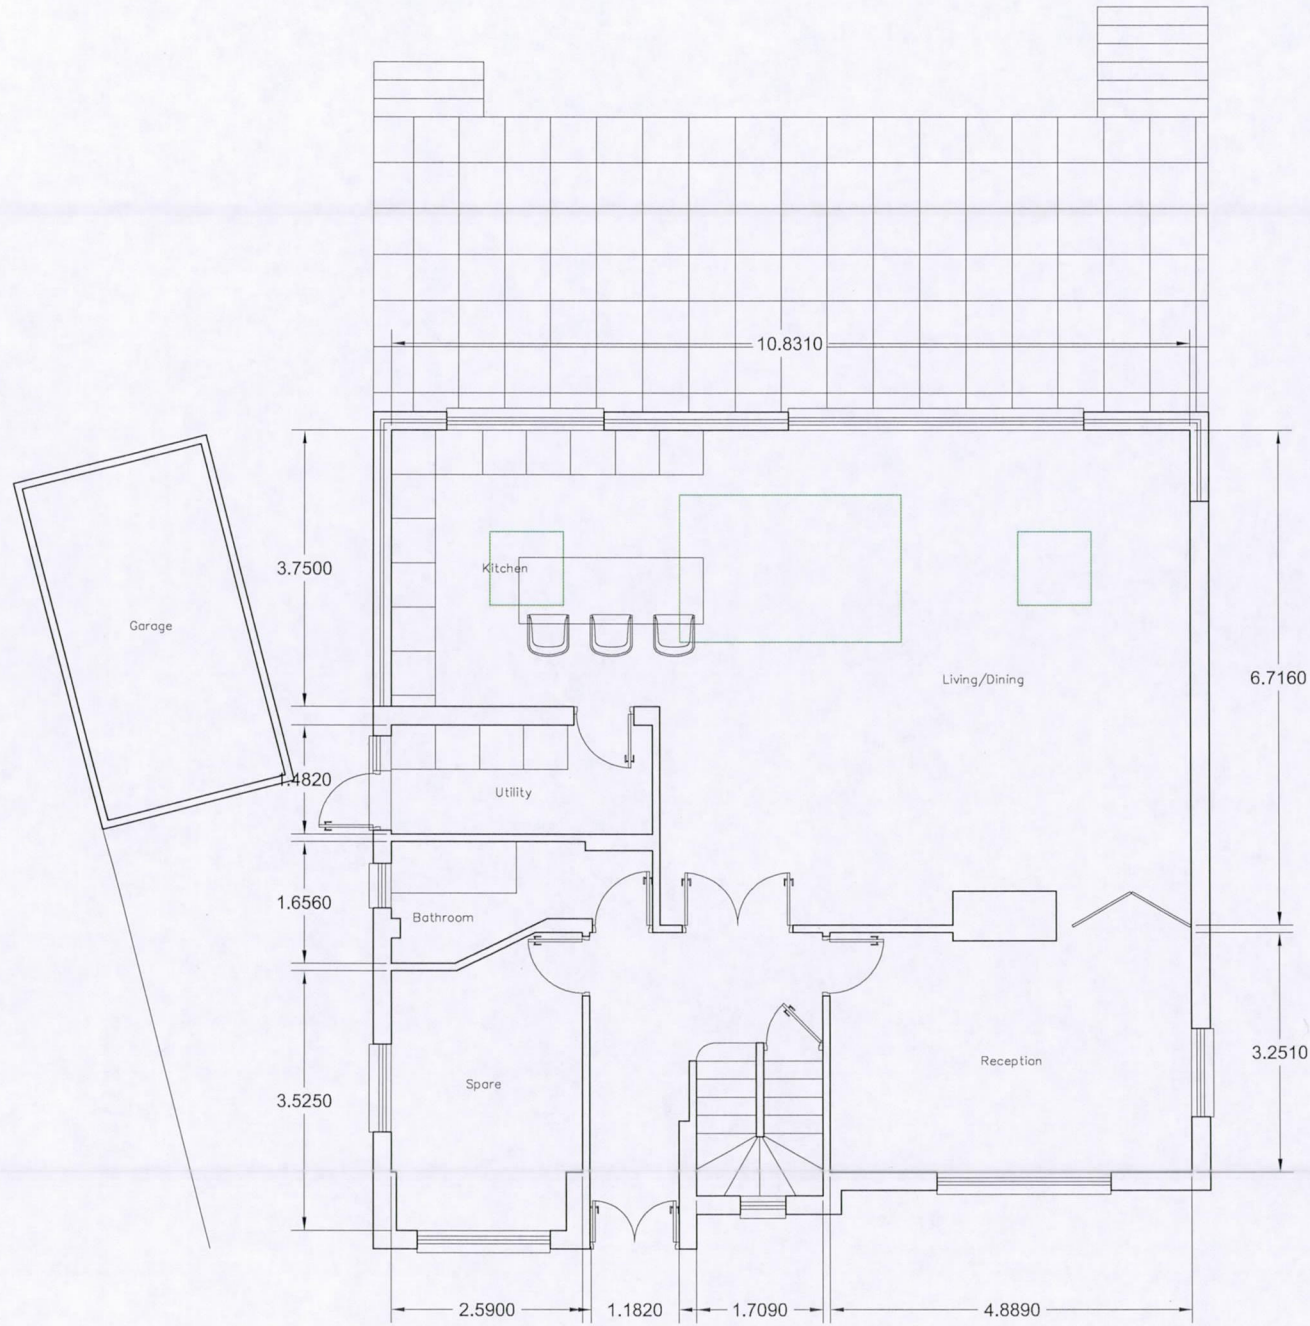

GROUND FLOOR

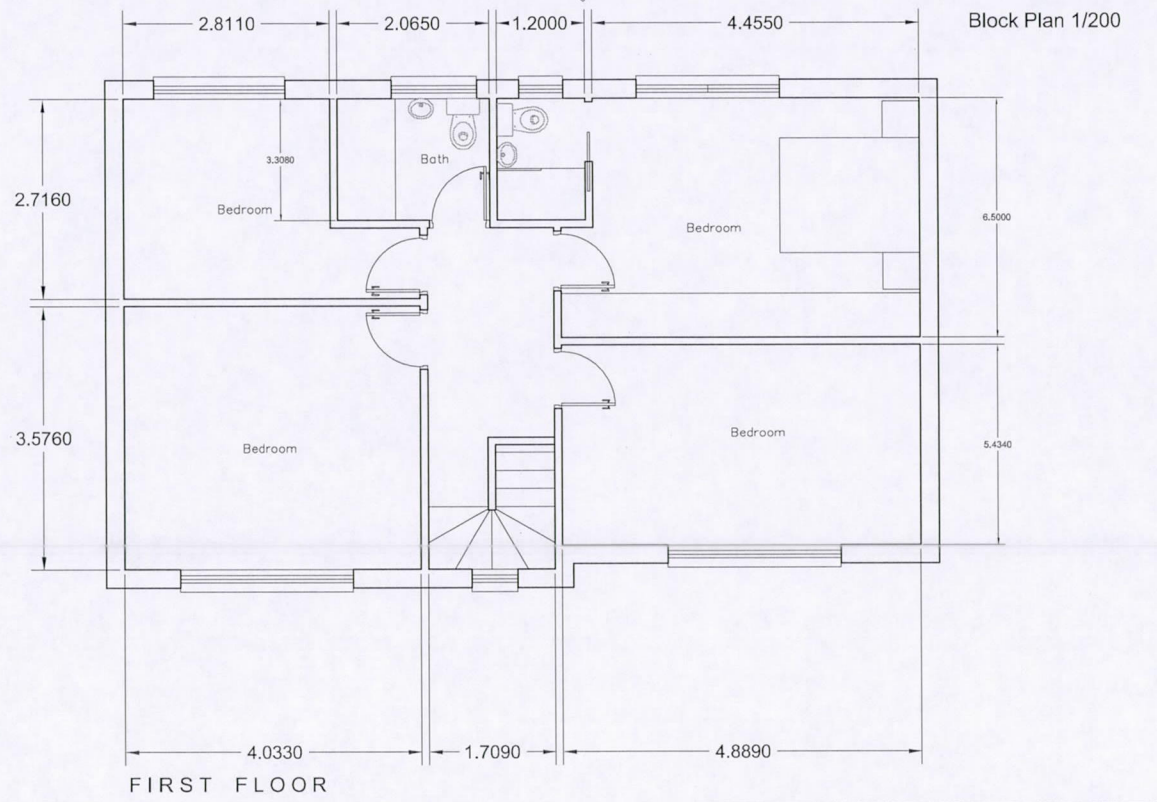

FIRST FLOOR

PROJECT TITLE 14 Coulter Close EN6 4RR					
DRAWING TITLE Proposed Plans and Elevations					
DWG STATUS					
DRAWN	FILE	DATE	July 2015	REVISION	
CHECKED	JOB NO.	SCALE	1/50 - 1/100	DWG NO.	CC - 2015/002