
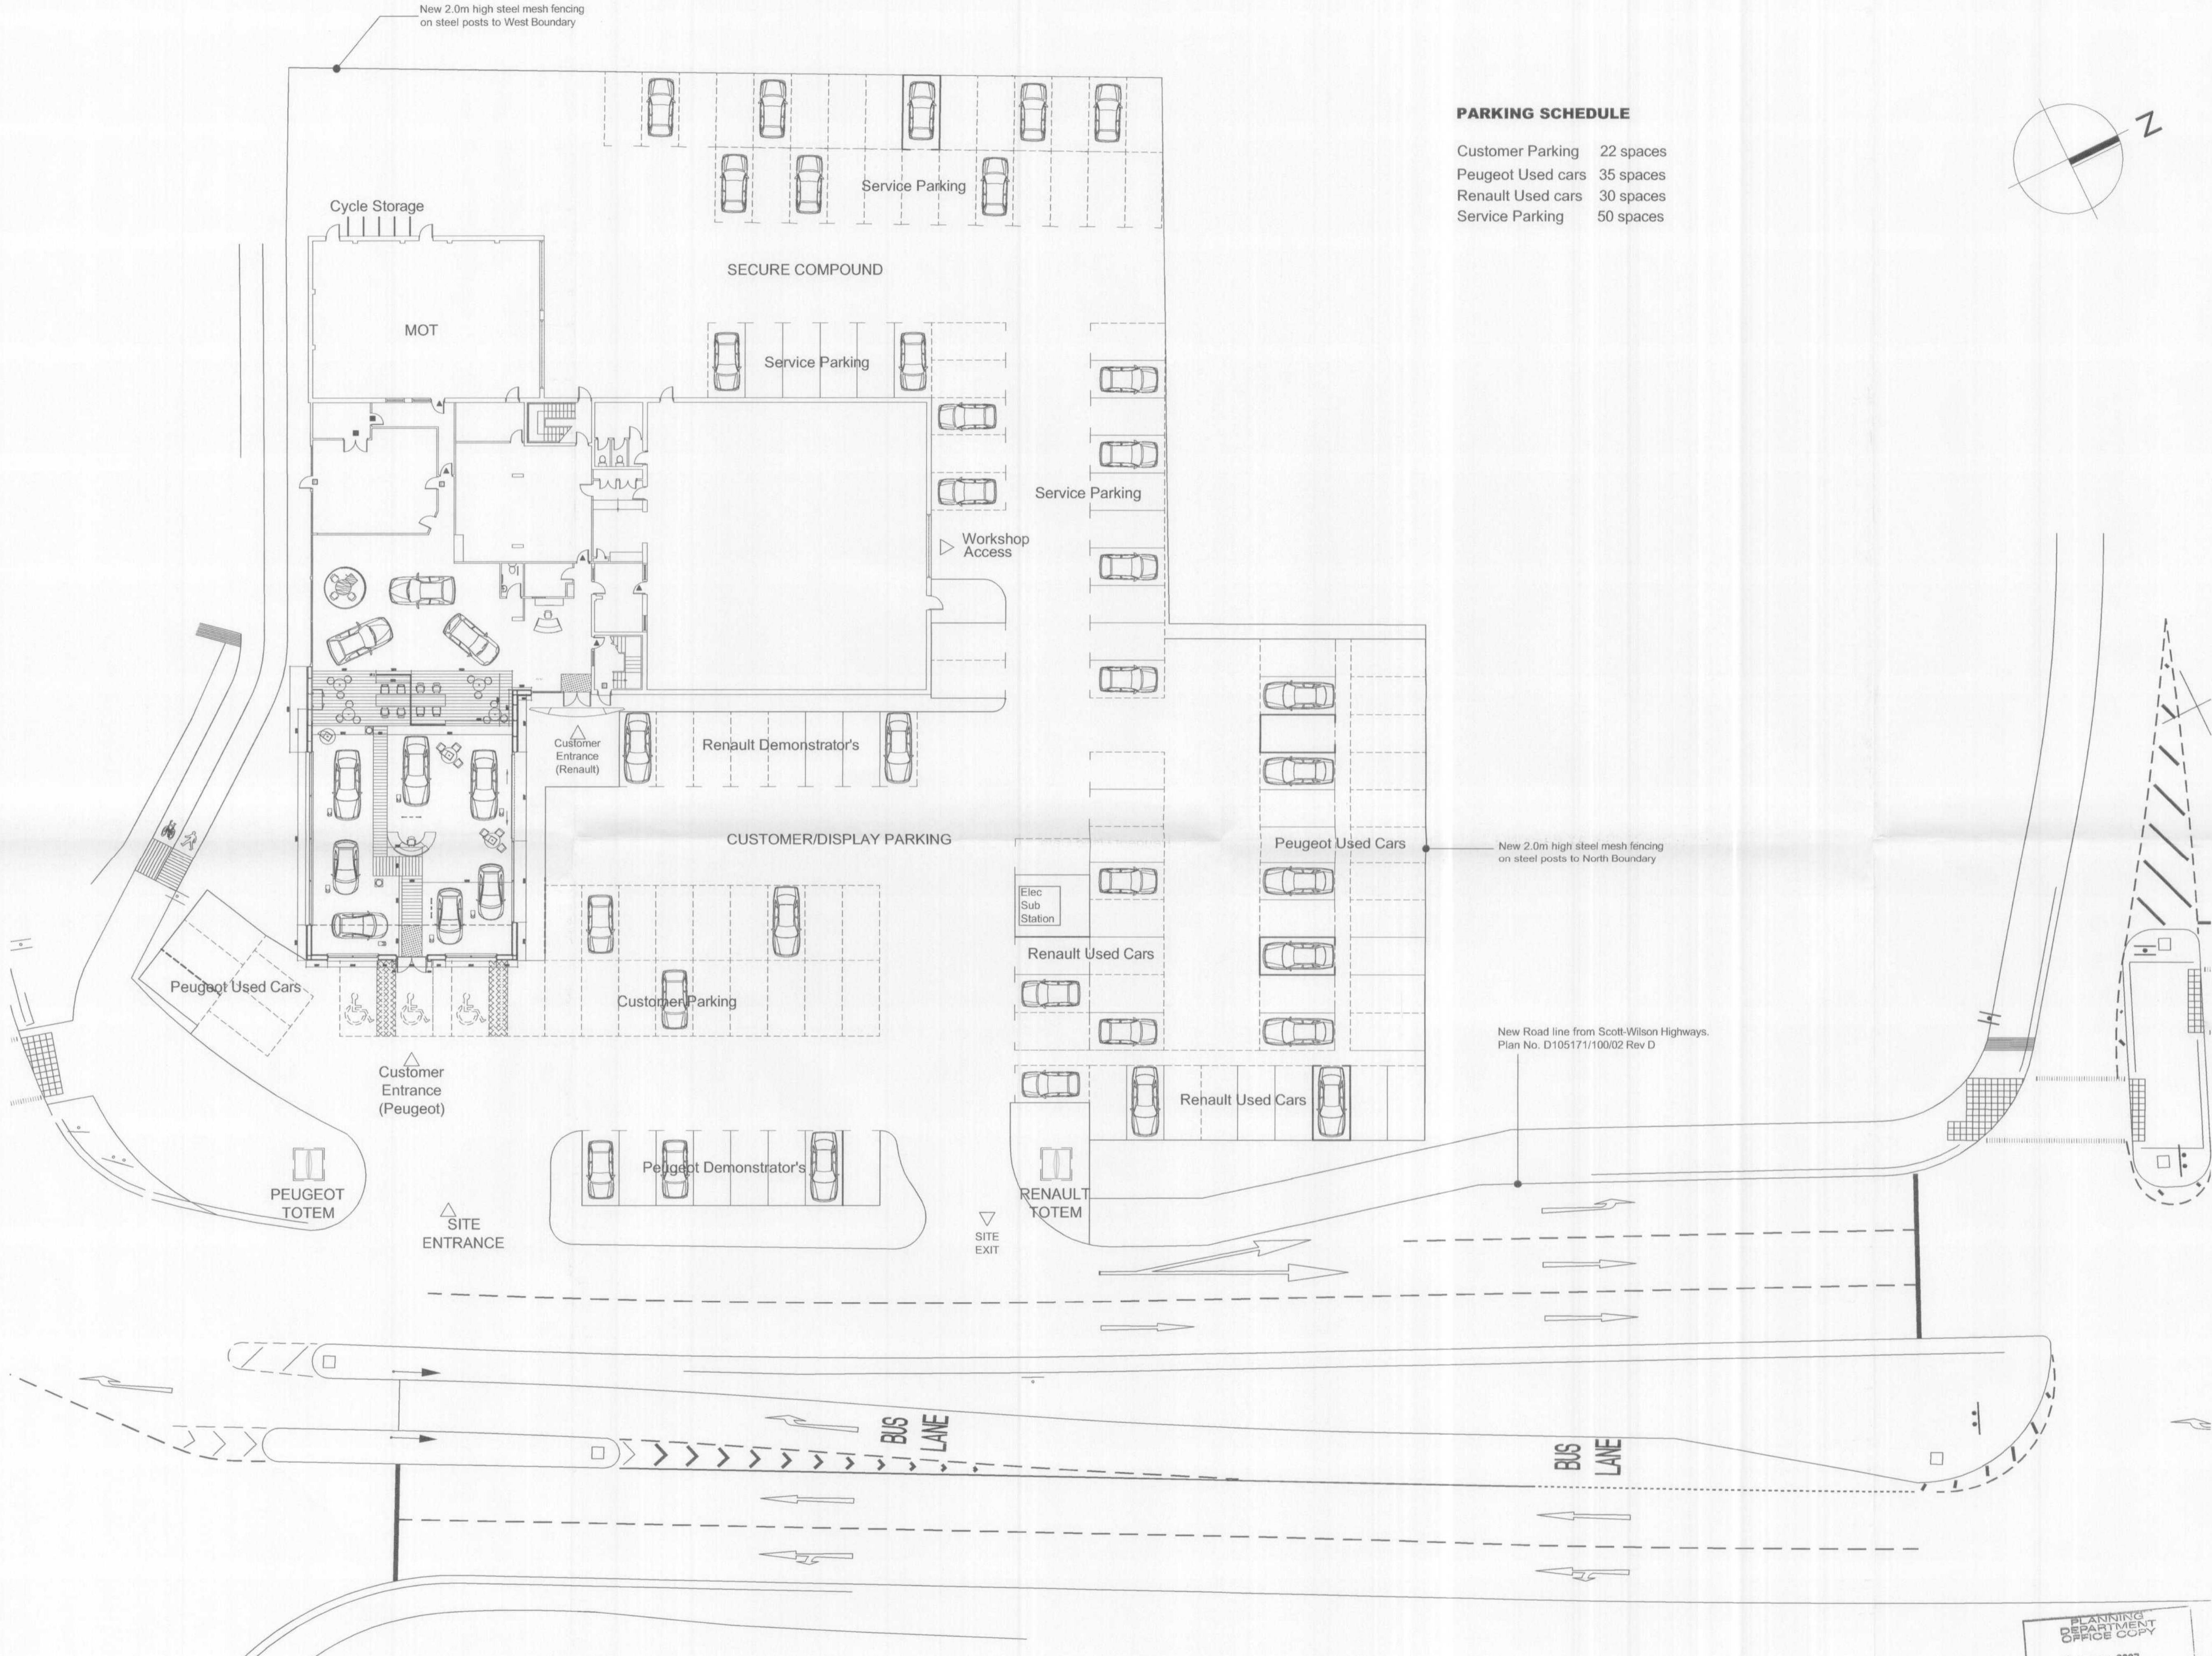


New 2.0m high steel mesh fencing on steel posts to West Boundary

### PARKING SCHEDULE

Customer Parking	22 spaces
Peugeot Used cars	35 spaces
Renault Used cars	30 spaces
Service Parking	50 spaces

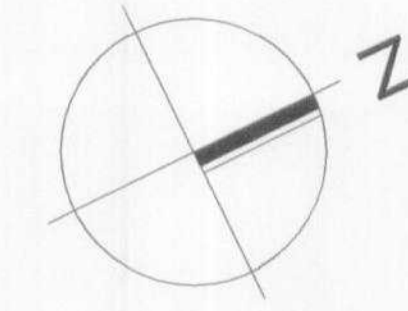

A 08-11-07 Peugeot totem added. Renault totem removed

Revisions

**mgm associates**  
 chartered architects

55 ST. JOHN STREET, LONDON, EC1M 4NE  
 020 7490 0890 020 7490 0826  
 eng@mgm-arch.co.uk www.mgm-arch.co.uk

Project: WATERS PEUGEOT HATFIELD

Title: PROPOSED SITE LAYOUT

Scale	1:200	Drawn by	CAD/JV
Date	AUG 2007	Checked	TG
Drawing Number	91069/P01	Revision	A

DO NOT SCALE FROM THIS DRAWING. ALL DIMENSIONS ARE TO BE CHECKED AND VERIFIED ON SITE AND ALL OCCURRENCES REPORTED TO MGM ASSOCIATES PRIOR TO ANY CONSTRUCTION WORK TAKING PLACE.  
THIS DRAWING IS THE PROPERTY AND COPYRIGHT OF MGM ASSOCIATES AND CAN NOT BE REPRODUCED WITHOUT PERMISSION.

PLANNING DEPARTMENT OFFICE COPY  
 12 NOV 2007  
 NO: 6 2007/1701

Code Reference: P:\Projects\01008-Hatfield\08\_P01.dwg  
 12/11/07  
 P:\Projects\01008-Hatfield\08\_P01.dwg