

# Rear Elevation

Wall Thickness = 70mm


Scale = 1:50

These plans are made to Longcroft Luxury Cat Hotels Specification, 2011



© Copyright PPL

1:50 Scale

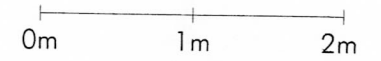

PLANNING  
DEPARTMENT

09 JAN 2014