


DO NOT SCALE

S278 LEGEND

- SITE BOUNDARY
- EXTENT OF SECTION 278 WORKS
- HIGHWAY BOUNDARY

LEVELS LEGEND

- 84.80 + Proposed level
- 85.09 Existing level
- 1 in 24.5 Proposed gradient
- Existing contours
- Proposed contours

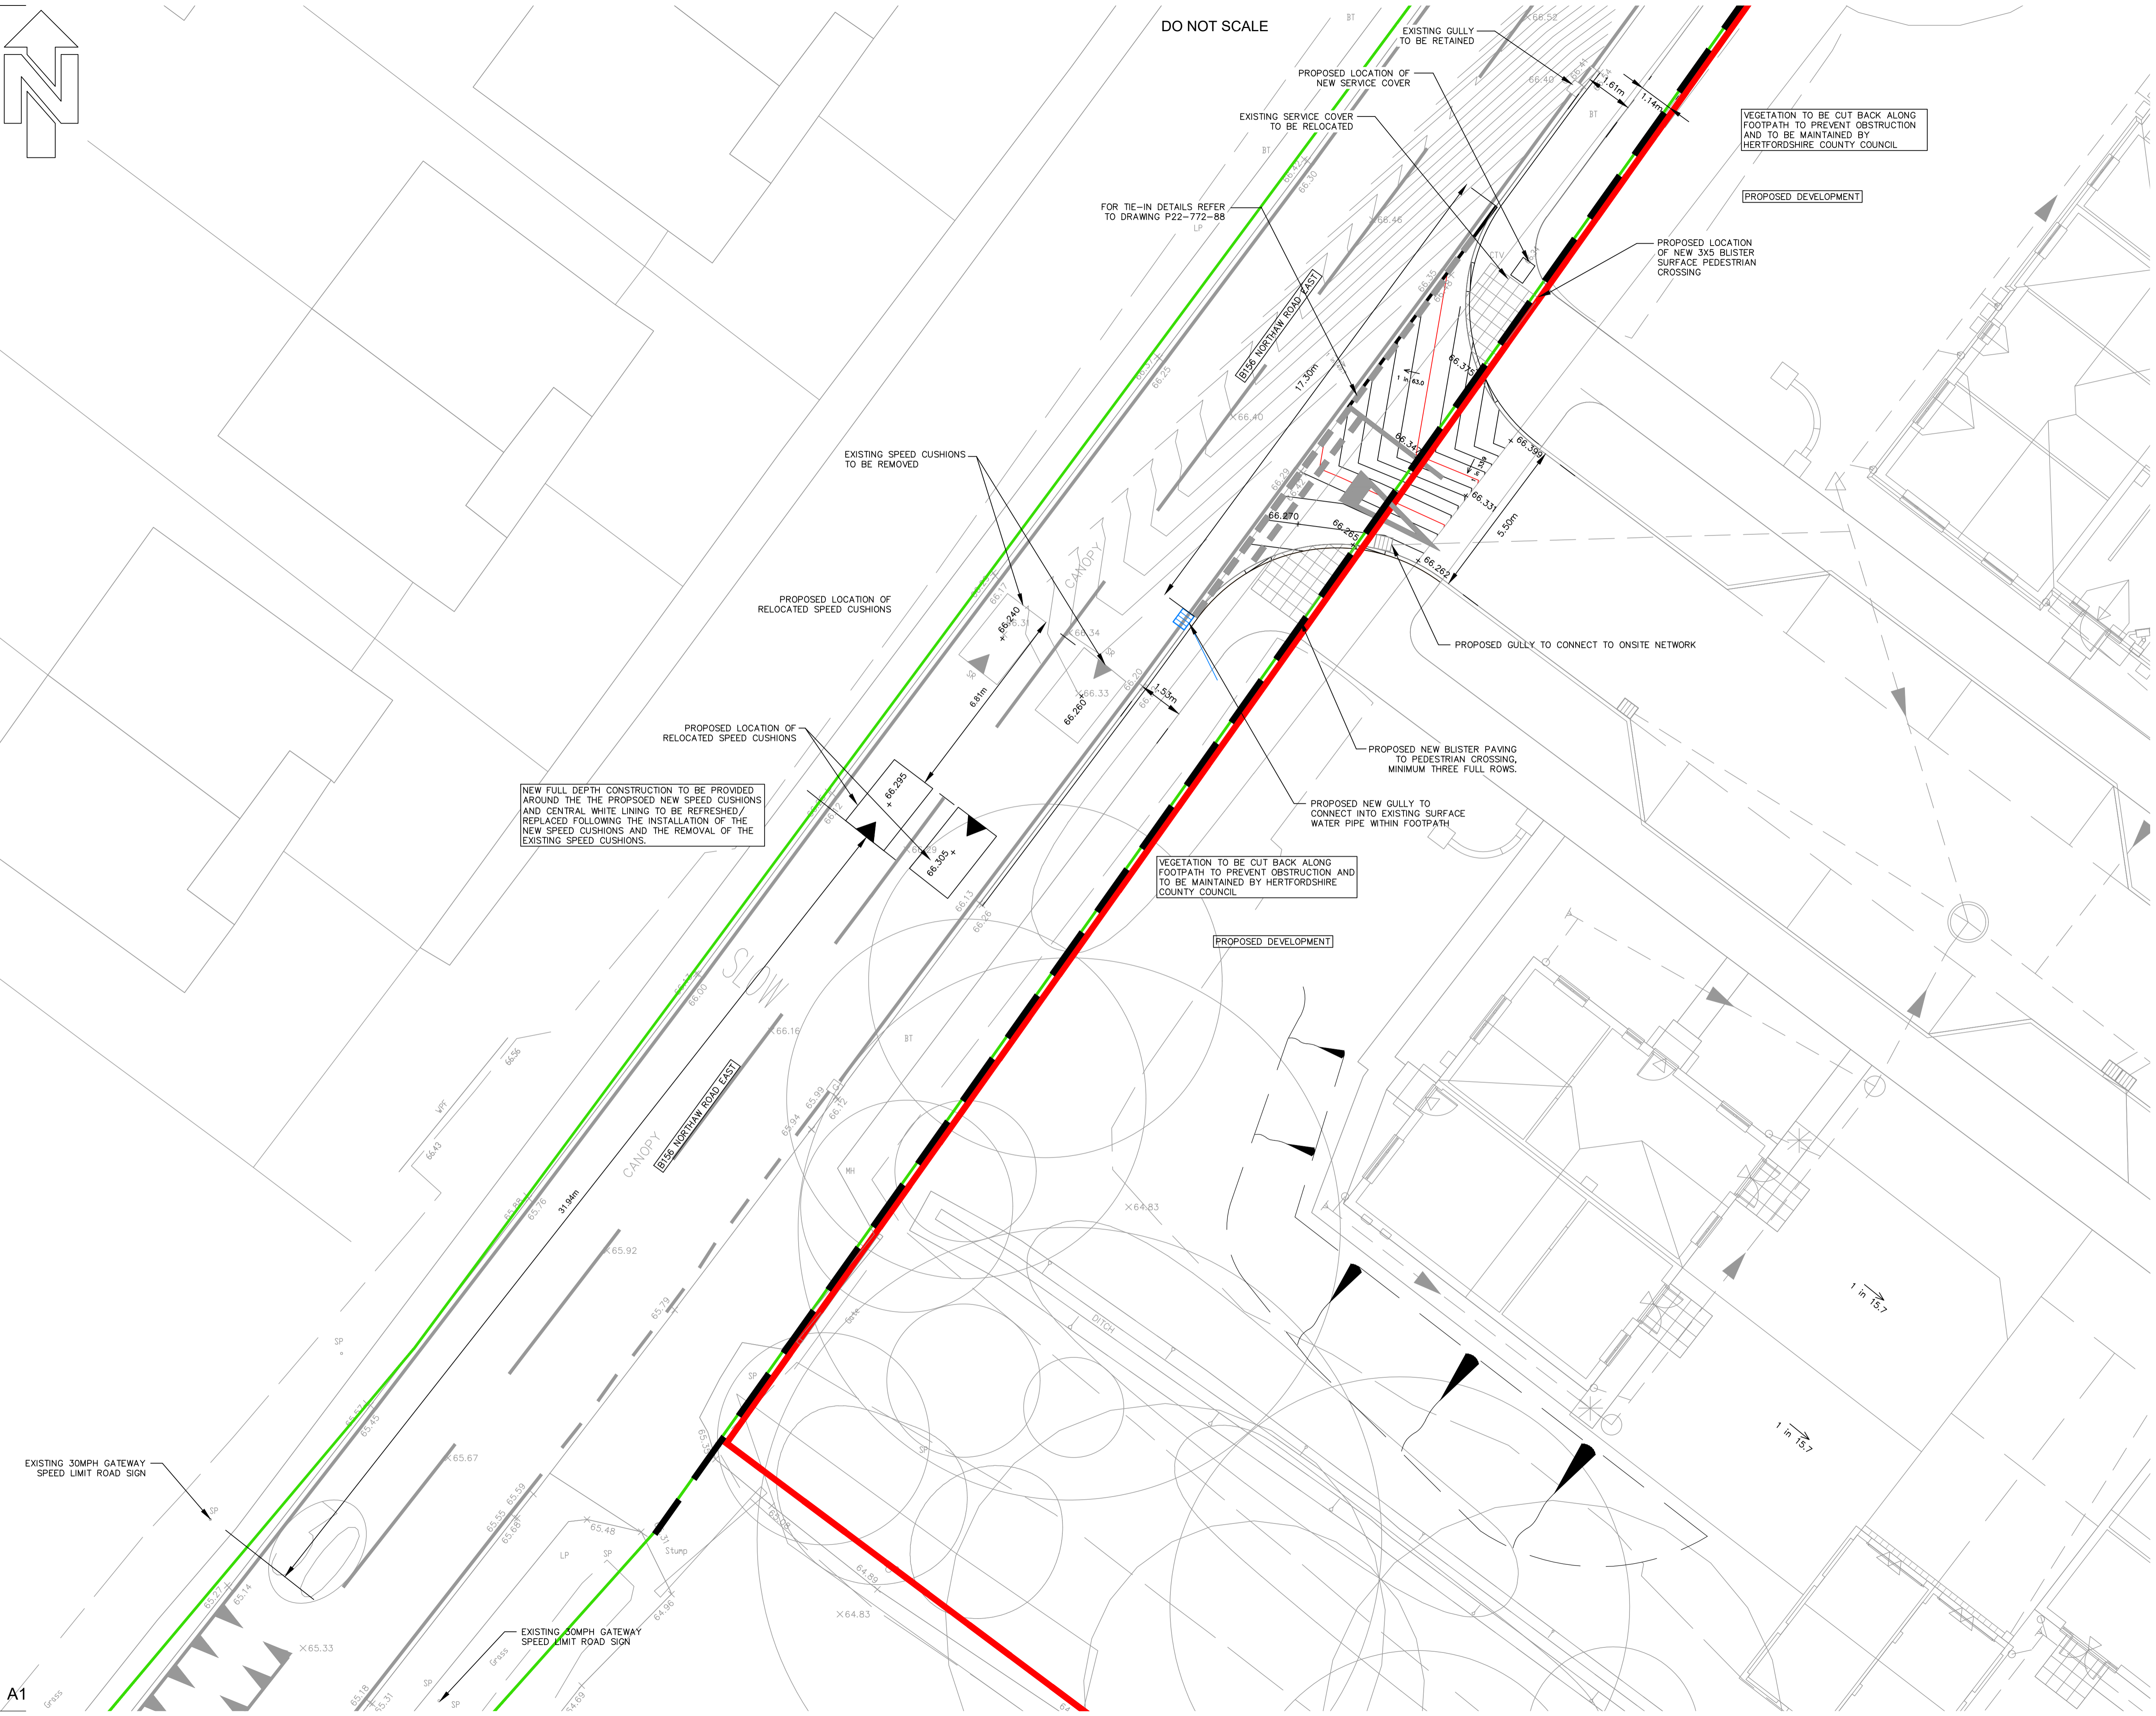

REVISION	BY	DATE
G	AJM	15.12.23
F	AJM	27.10.23
E	AJM	04.07.23
D	AJM	17.04.23
C	AJM	30.03.23
B	AJM	03.02.23
A	AJM	18.01.23
-	AJM	12.10.22
MK		

DRAWING STATUS  
**APPROVED**

DRAWING TITLE  
**S278 ENGINEERING LAYOUT**

PROJECT  
**NORTHAW ROAD EAST, CUFFLEY**

**simpson | tws**  
 Unit B10  
 Elmbridge Court Business Park  
 Gloucester GL3 1JZ  
 T: 01452 309 727  
 E: mail@simpsoneng.com  
 W: www.simpsoneng.com

Drawn	Ch'kd	Scale	Date
AJM	AU	1:100	FEB 2023

Project Number	Drawing Number	Revision
P22-772	82	G