



DO NOT SCALE

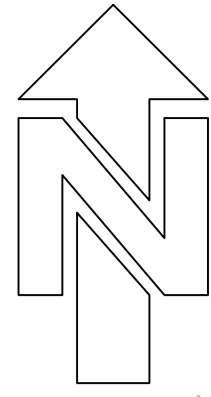

ROAD MARKINGS SCHEDULE				
DIAGRAM NUMBER TSRGD (2016)	DESCRIPTION	MARK LENGTH (mm)	GAP LENGTH (mm)	LINE WIDTH (mm)
1003A	VEHICULAR TRAFFIC MUST GIVE WAY	600	300	150
1004	DIVISION OF TRAFFIC LANES	4000	2000	150
1062	TRIANGULAR HAZARD MARKINGS	LENGTH OF RAMP	-	750
1023A	APPROACH TO A ROAD JUNCTION	3750	1250	150-600

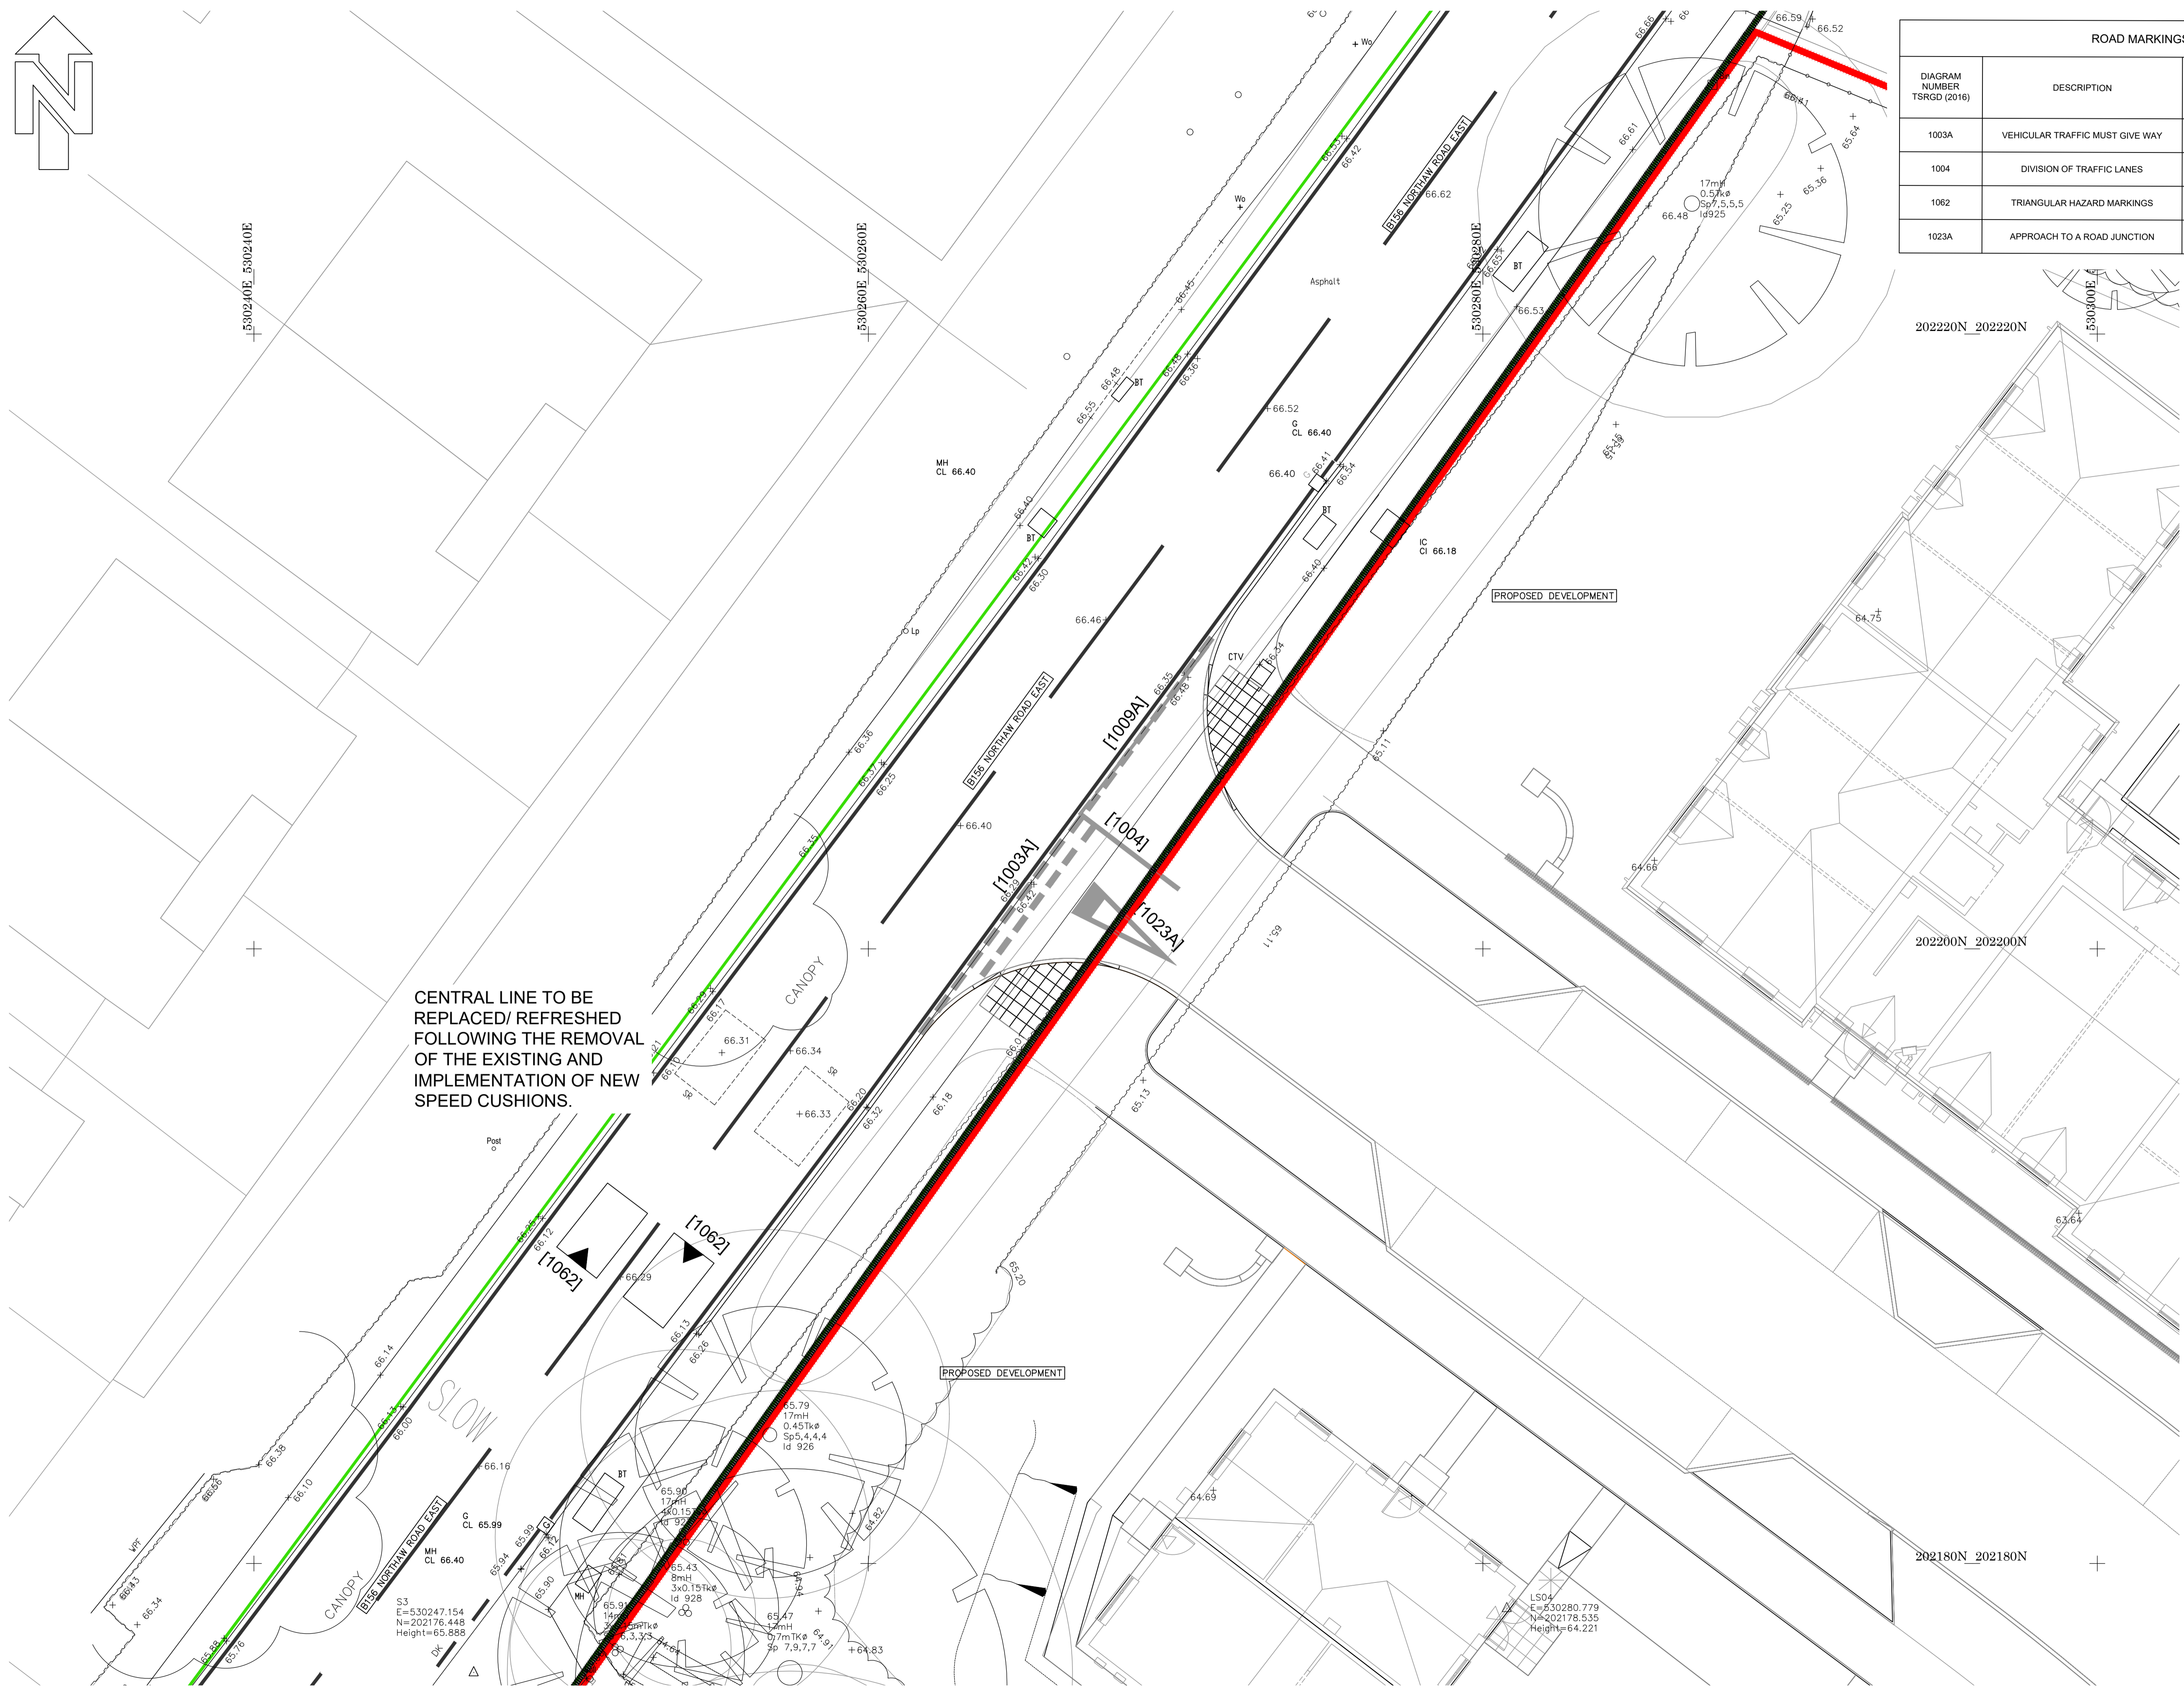

A	DRAWING UPDATED IN LINE WITH COMMENTS FROM HCC	AU	15.12.23
-	INITIAL ISSUE	AJM	12.10.22
MK	REVISION	BY	DATE

DRAWING STATUS
APPROVED

DRAWING TITLE
SIGNING AND LINING

PROJECT
NORTHAW ROAD EAST, CUFFLEY

simpson | tws
Unit B10
Embridge Court Business Park
Gloucester GL3 1JZ
T. 01452 309 727
E: mail@simpsoneng.com
W: www.simpsoneng.com

London, Henley-on-Thames, Gloucester and Exeter

Drawn	Ch'kd	Scales	Date
AJM	AU	1:100	October 2022

Purpose of Issue
FINAL

Project Number	Drawing Number	Revision
P22-772	86	A