

Shush (UK) Ltd

Quality Sheetmetal & Silencer Manufacturers


Specification Sheet – Circular Silencers

Model: CS (without POD)

Model: CPS (with POD)

Standard Specification for cylindrical type attenuators:

The fabrication of attenuators shall consist of galvanised outer casing, perforated inner lining, glass tissue and sound absorbing material 75mm thick as standard, this can be less or more upon request. End faces are fitted with spigots as standard or can be drilled and tapped to match the flange of the associated fan (fan drilling details will be required).

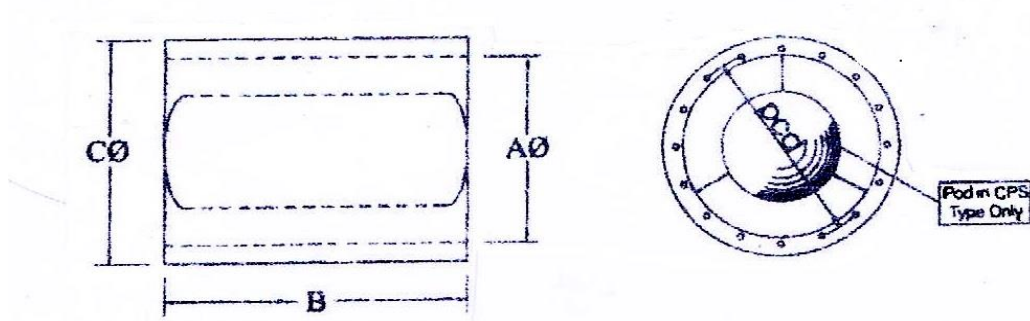

A = inside diameter

B = length

C = standard outside diameter

(I/D + 150) 100 – 800Ø

(I/D + 200) 900Ø and above

Melinex lining

Available on request, this is a membrane which goes between the perforated sheet and the glass tissue usually required when silencers are being installed in areas that have potential greasy/moist extract systems.

