


- FLAT-4 (2 BED ROOMS) shown in colour**
FLAT -4 floor area = 71 M²
- FLAT-5 (2 BED ROOMS) shown in colour**
FLAT -5 floor area = 82.2 M²
- FLAT-6 (STUDIO) shown in colour**
FLAT -6 floor area = 39.4M²

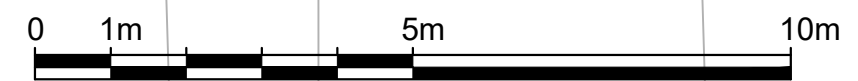

Notes.
Contractors must verify all dimensions at the site before commencing any work.
No construction work before Building Control approval and structural engineer confirmation.
Any discrepancies to be reported to Gridline. All drawings are to be read in conjunction with all relevant drawings and specifications.

Project No.S				
REV	DATE	DESCRIPTION	BY	CH
A	21.09.22	Balconies to 2 flats	F	

PROJECT TITLE	
12 Harpsfield Broadway Hatfield AL10 9TF	
DATE	Project No.
Mar. '21	2196

DRAWING TITLE		
Proposed - Second Floor		
CLIENT		
Mr Mak		
DRAWING No.	SCALE @ A3	Drawn by:
PR-P003	1:100	Abraham

PLANNING SERVICES
Unit 9b, The High Cross
Centre, Fountayne Rd,
N15 4BE
TEL: 020 8802 3480
www.samplanning.co.uk