




front elevation



side elevation

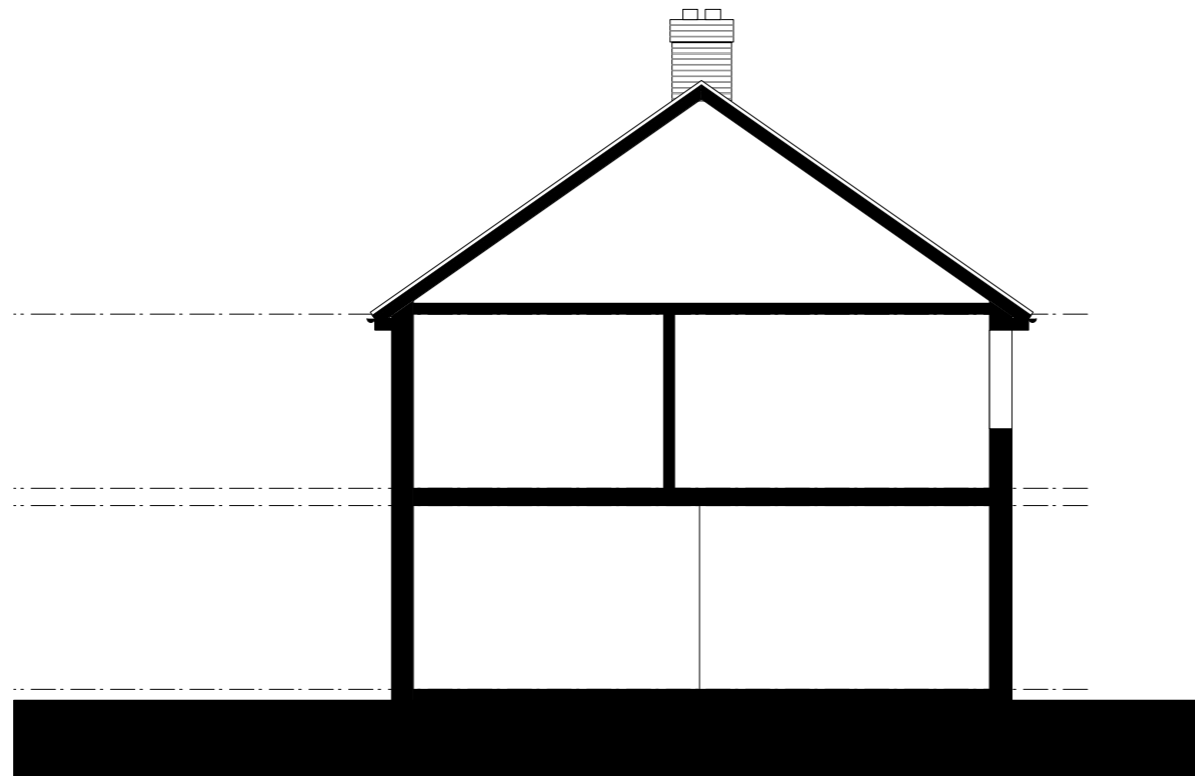

typical section



rear elevation

