



(46) PILASTER AND ARCHITRAVE AT DOORWAY TO LANDING (47)

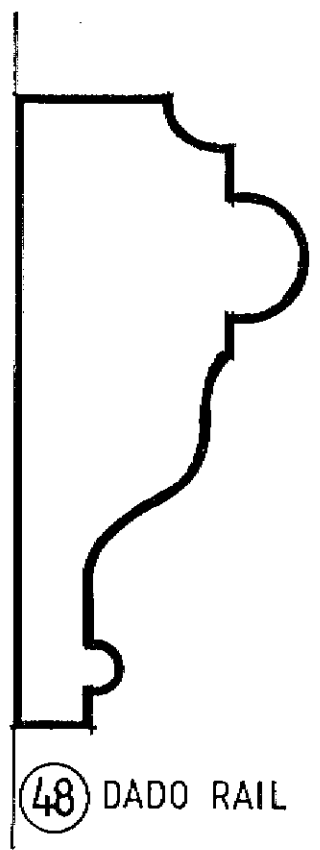


(48) DADO RAIL

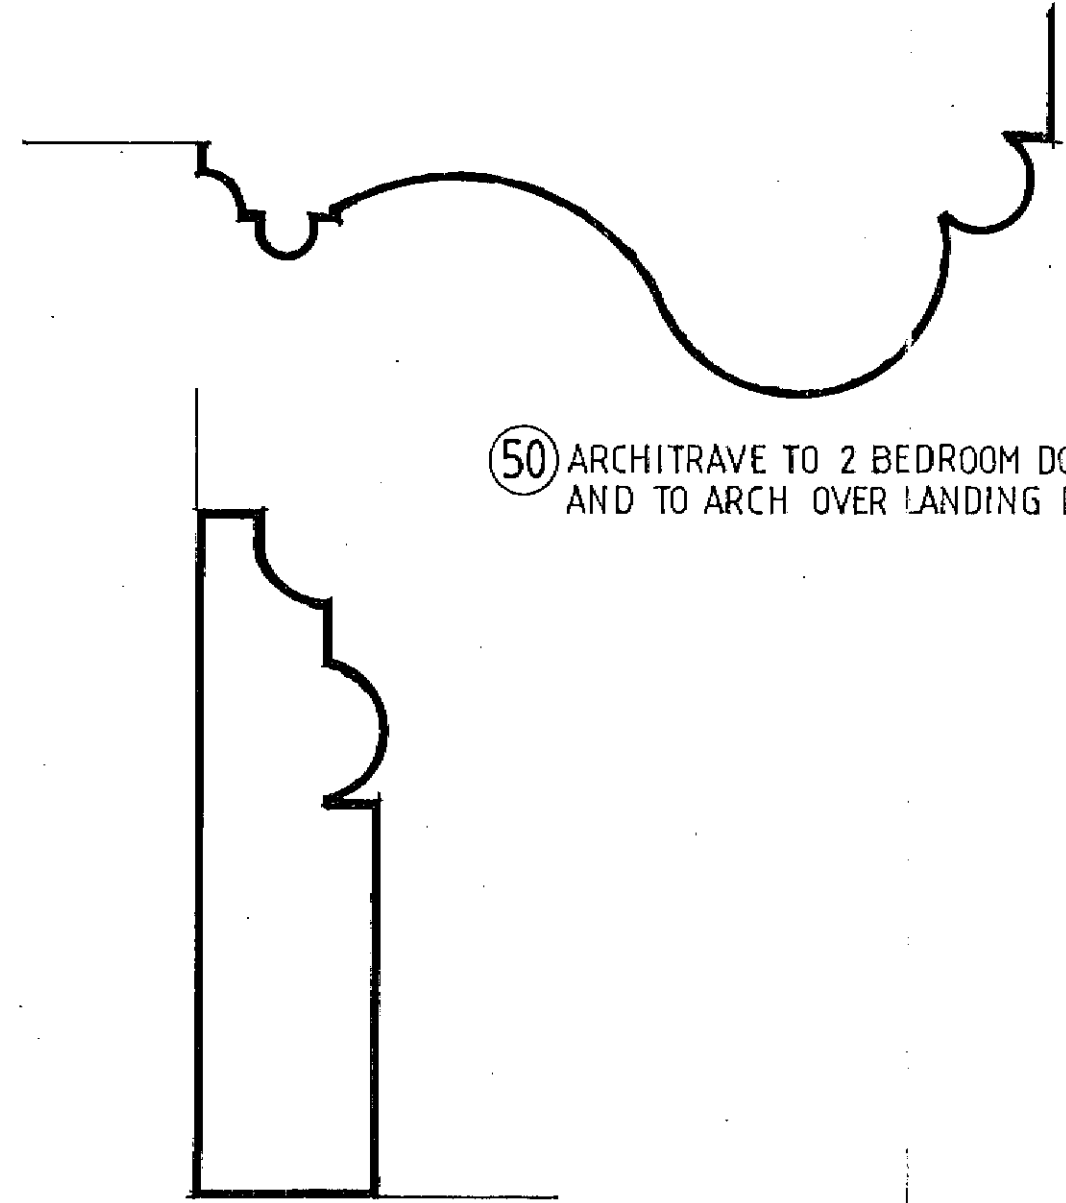

(50) ARCHITRAVE TO 2 BEDROOM DOORS AND TO ARCH OVER LANDING DOOR.

(49) SKIRTING, similar to wall string (40)

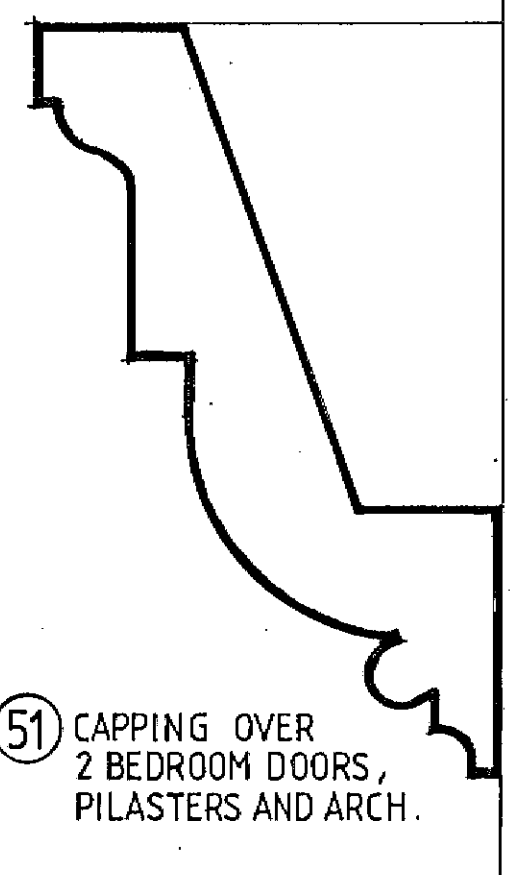

(51) CAPPING OVER 2 BEDROOM DOORS, PILASTERS AND ARCH.

PLUS:-  
 STAIRCASE WALL PANELS AS (43)  
 WALL HANDRAIL OPEN HANDRAIL AND NEWEL CAP (44)  
 WALL STRING AS (40)  
 CONSOLE BRACKETS AS (41)