



Section 1

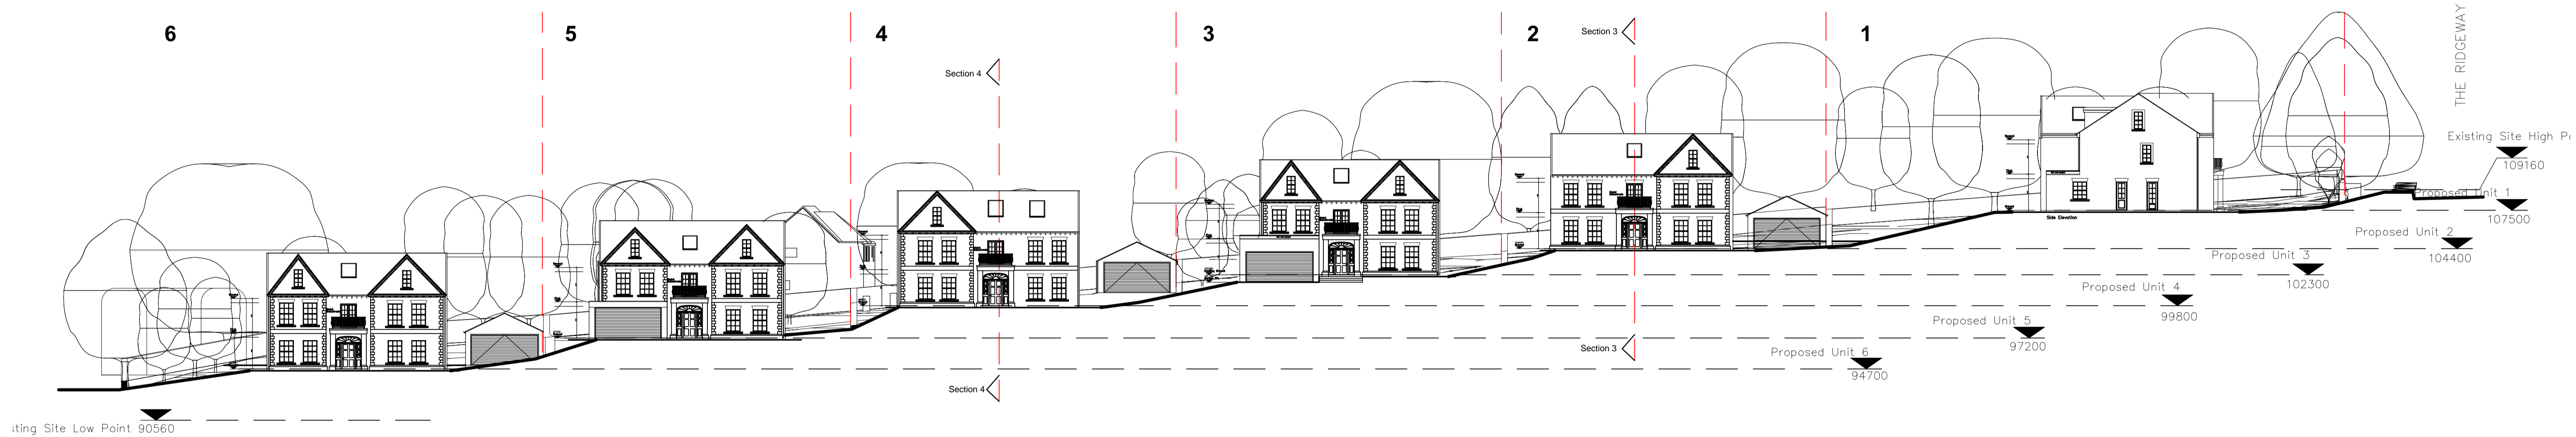

Section 2

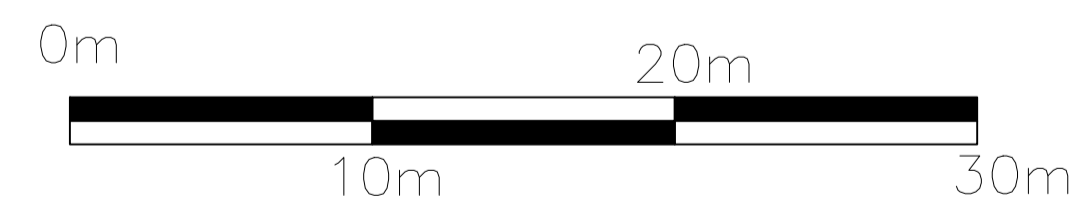

Rev B: Scale bar added.
 Rev A: Client & Struct Eng Comments Incorporated.

	PLANNING		
	Client CAVENDO HOMES		
Chandos House Back Street Wendover Bucks HP22 6EB tel: 01296 625995 fax: 01296 622617 e-mail: info@hfparchitects.co.uk	Job Title CUFFLEY	Date 01.21	Scale 1:250
	Drawing Title LONG SECTIONS 1 & 2	Job no 3356	Drawing No PD107