


# Side Elevation


Wall Thickness = 70mm

Scale = 1:50

These plans are made to Longcroft Luxury Cat Hotels Specification, 2011

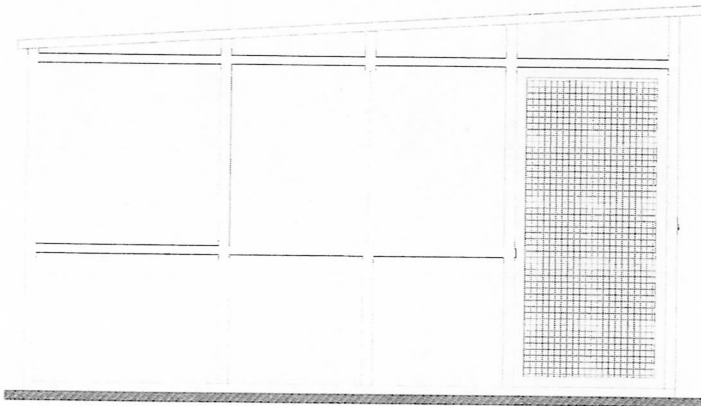

© Copyright PPL

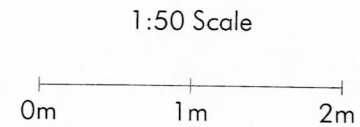

PLANNING  
DEPARTMENT  
09 JAN 2014