

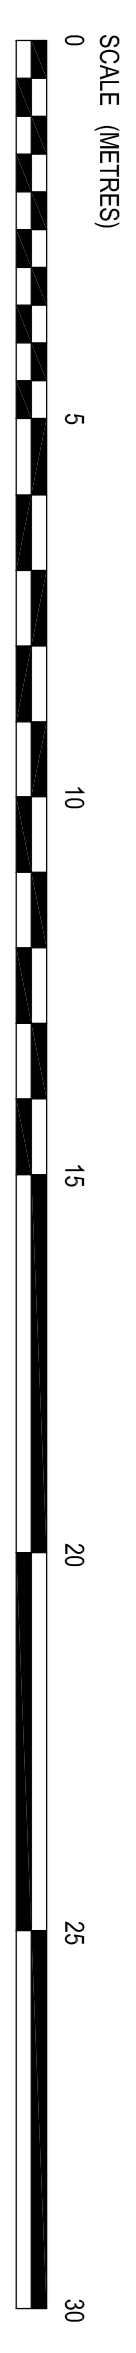


STANBOROUGH ROAD

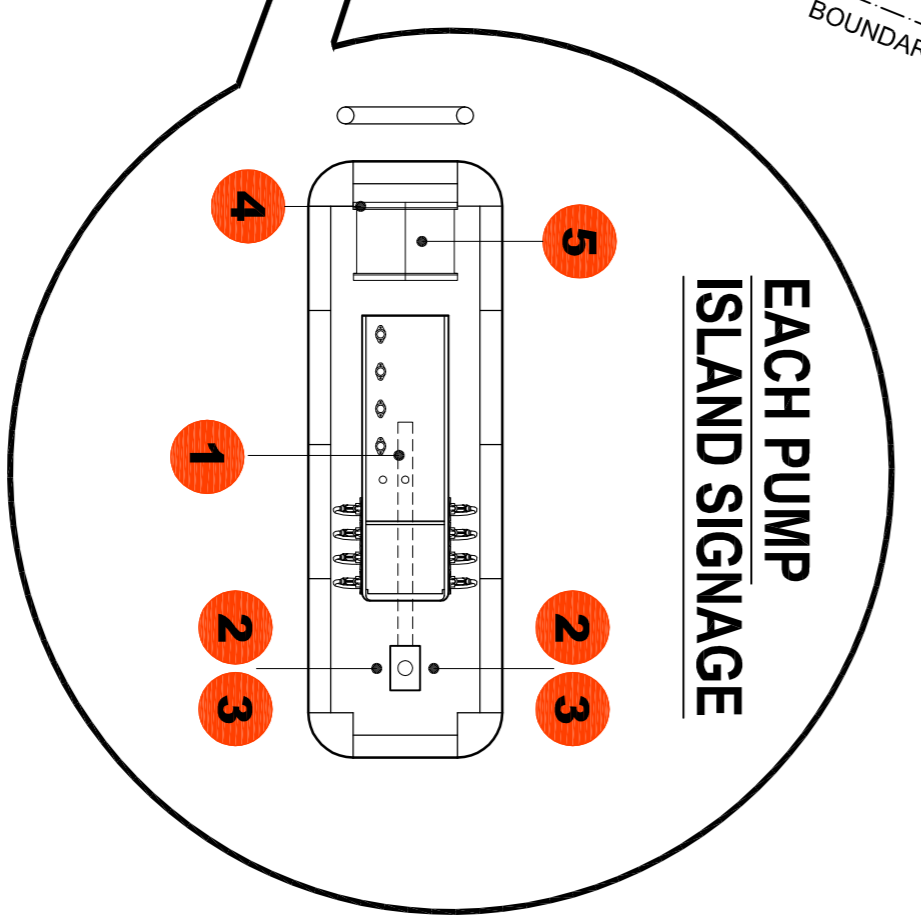

A1
ORIGINAL
PLOT SIZE

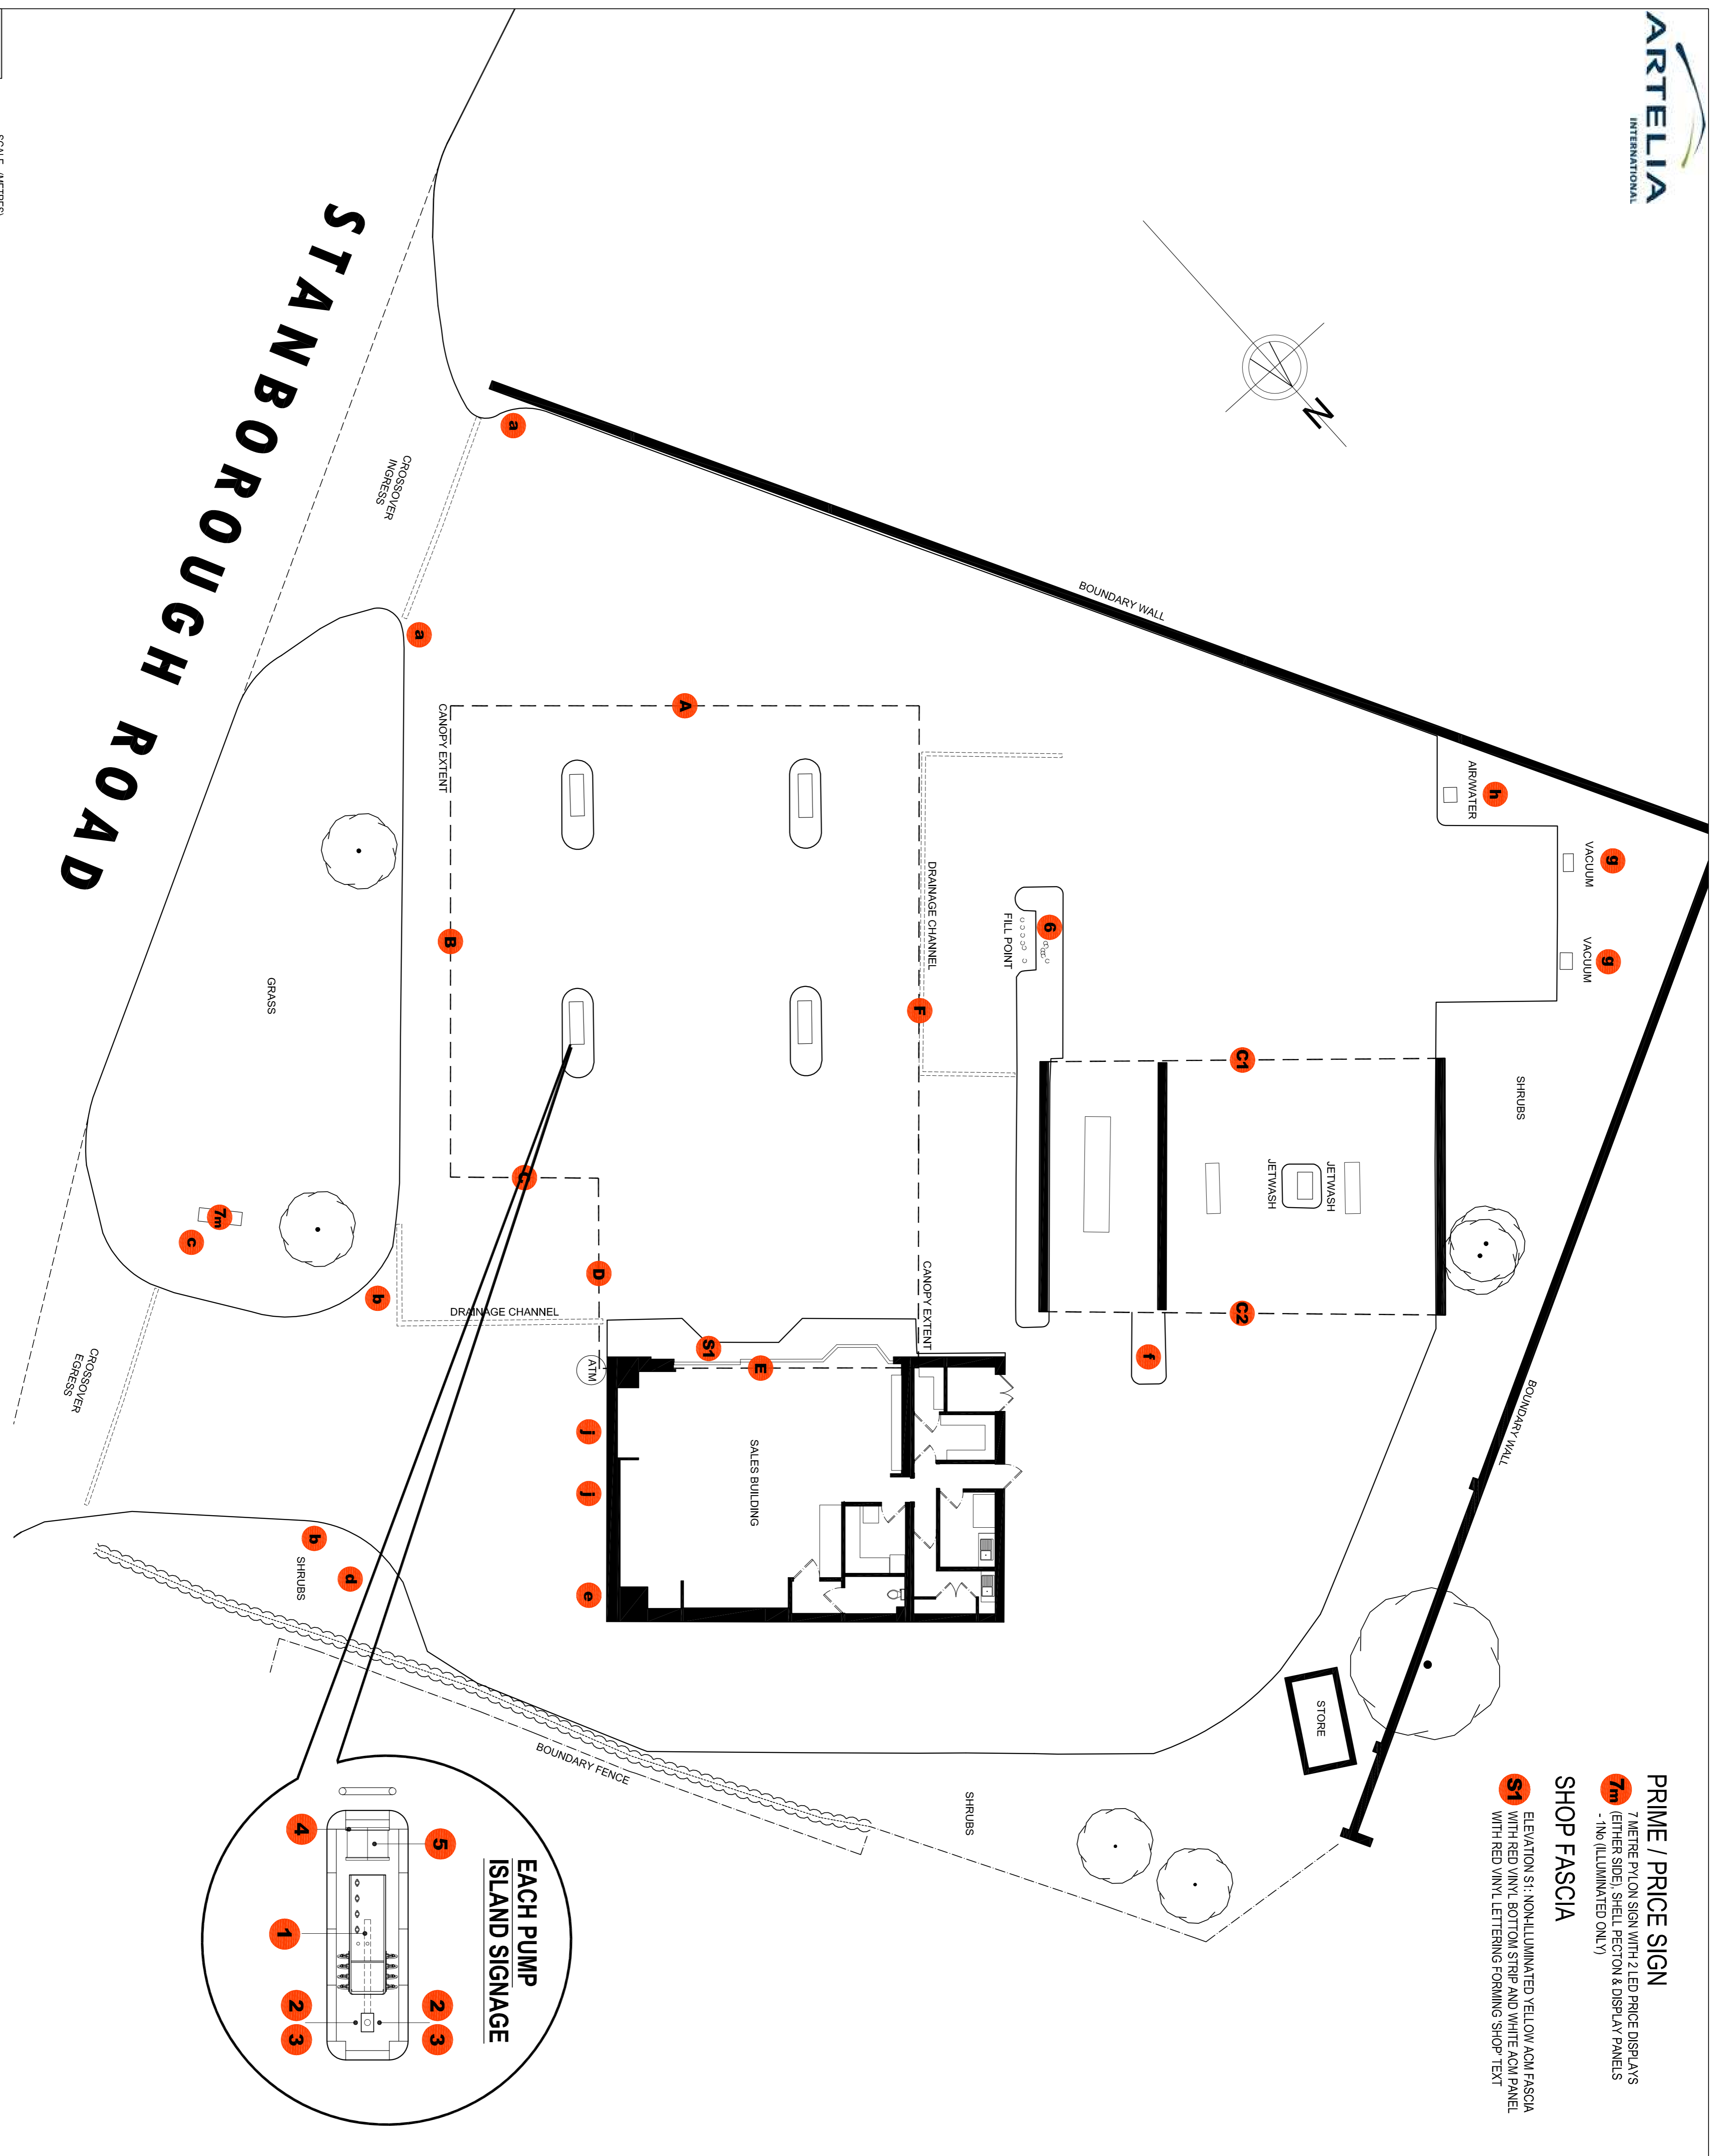

- PRIME / PRICE SIGN**
7METER PYLON SIGN WITH 2 LED PRICE DISPLAYS (EITHER SIDE), SHELL PECTON & DISPLAY PANELS - 1 No (ILLUMINATED ONLY)
- SHOP FASCIA**
ELEVATION S1: NON-ILLUMINATED YELLOW ACM FASCIA WITH RED VINYL BOTTOM STRIP AND WHITE ACM PANEL WITH RED VINYL LETTERING FORMING SHOP TEXT

SITE SIGNAGE KEY

- A** ILLUMINATED PETROL CANOPY (PETROL)
- B** ELEVATION B: LEVEL 1 CANOPY FASCIA WITH INTERNALLY ILLUMINATED RED LED BAR (ILLUMINATED)
- C** ELEVATION C: LEVEL 2 CANOPY FASCIA (NON-ILLUMINATED)
- D** ELEVATION D: LEVEL 2 CANOPY FASCIA (NON-ILLUMINATED)
- E** ELEVATION E: LEVEL 2 CANOPY FASCIA (NON-ILLUMINATED)
- F** ELEVATION F: LEVEL 2 CANOPY FASCIA (NON-ILLUMINATED)

REFUELLING AREA

- 1** SPREADER PANEL - 4 No (NON - ILLUMINATED)
- 2** STANCHION POSTER UNITS - 8 No (NON - ILLUMINATED)
- 3** STANCHION PUMP NUMBERS - 8 No (NON - ILLUMINATED)
- 4** CUSTOMER SERVICE UNIT (CSU) WITH BIN, TOWEL HOLDER, & GLOVE DISPENSER - 4 No (NON - ILLUMINATED)
- 5** STANDARD SQUARE BINS - 2 No (NON - ILLUMINATED)

SECONDARY SIGNS (All Non Illuminated)

- a** FREE STANDING DOUBLE SIDED DIRECTIONAL SIGN ENTRY / NO EXIT - 2 No
 - b** FREE STANDING DOUBLE SIDED DIRECTIONAL SIGN EXIT /WAY OUT - 2 No
 - c** FREE STANDING DOUBLE SIDED PROMOTIONAL SIGN - 1 No
 - d** FREE STANDING SINGLE SIDED DIRECTIONAL SIGN CAR WASH - 1 No
 - e** WALL MOUNTED SINGLE SIDED SIGN 'CAR WASH OPERATION' - 1 No
 - f** FREE STANDING SINGLE SIDED SIGN 'CAR WASH OPERATION' - 1 No
 - g** FREE STANDING SINGLE SIDED SIGN 'VACUUM' - 2 No
 - h** FREE STANDING SINGLE SIDED SIGN 'AIR' - 1 No
 - j** WALL MOUNTED SINGLE SIDED SIGN 'PROMOTIONS' - 2 No
- CARWASH FASCIA**
- C1** ELEVATION C1: FLAT FASCIA 16800 x 800mm ACM COLOURED FASCIA NON ILLUMINATED
 - C2** ELEVATION C1: FLAT FASCIA 16800 x 800mm ACM COLOURED FASCIA NON ILLUMINATED


ADVERTS DRAWING

Project managers & architects
RL dm

REV	DATE	BY

PROJECT : SHELL WEIWN GARDEN CITY,
STANBOROUGH ROAD,
HERTFORDSHIRE, AL8 6XA.

TITLE : SIGNAGE PROPOSAL DRAWING

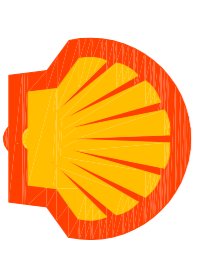

SHELL UK RETAIL
PO BOX 430
STANES
TW18 3ZB
UNITED KINGDOM

DRAWN BY :	JSL	SCALE :	1:100
DATE :	19.06.12	PLOT DATE :	19.06.12
CAD FILE :	E:\ARCHIVE\DRAWINGS\001358_SHELLWEIWN_GARDEN_CITY_2012		
DWG No :	1355 - 01	PG	2012