


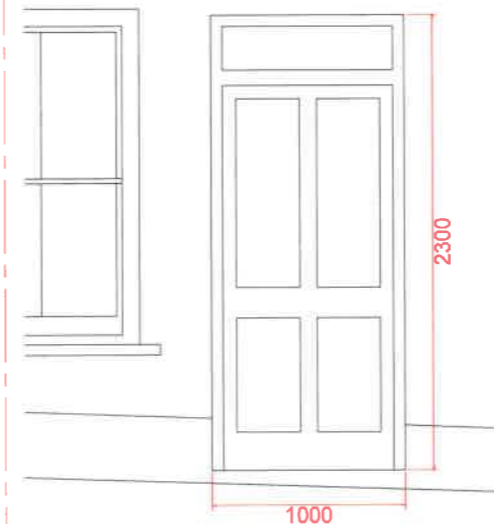


ELEVATION D - SCALE 1:20
MATERIAL : PAINTED SOFTWOOD




ELEVATION B - SCALE 1:20
MATERIAL : PAINTED SOFTWOOD



ELEVATION A - SCALE 1:20
MATERIAL : PAINTED SOFTWOOD

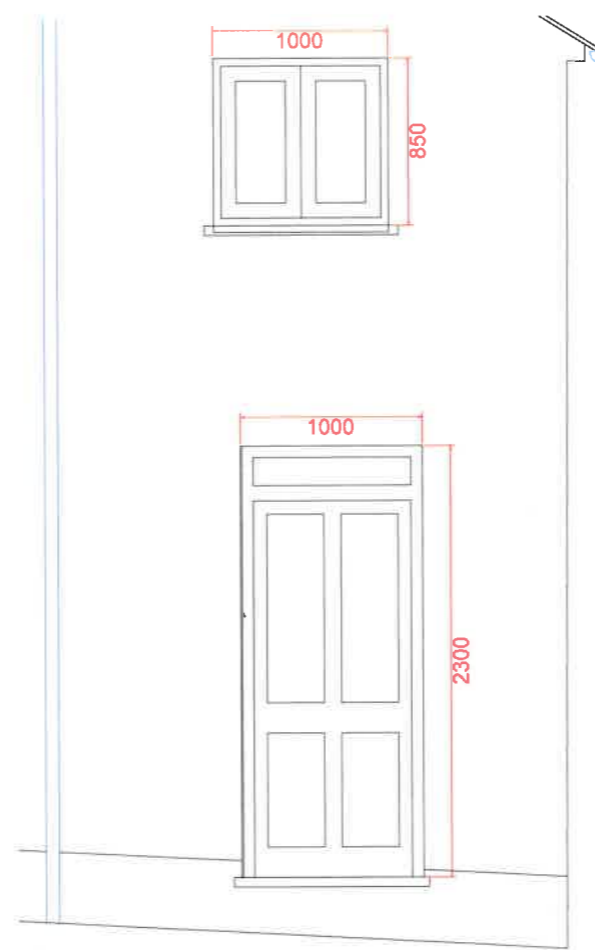

ELEVATION C - SCALE 1:20
MATERIAL : PAINTED SOFTWOOD

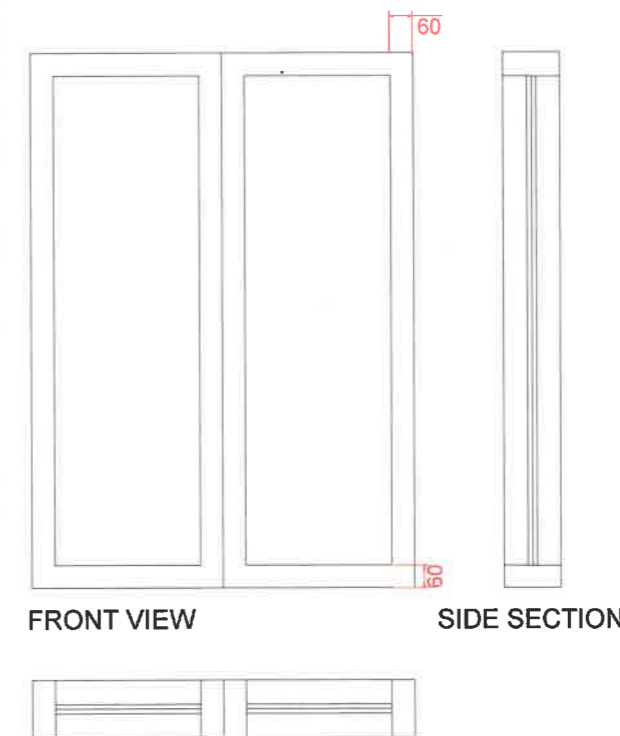

FRONT VIEW

SIDE SECTION

TOP SECTION

1. CASEMENT WINDOWS
2. MATERIAL : PAINTED SOFTWOOD
3. DG UNIT 4/16/7 MM PYROGLASS
4. DOUBLE GLAZED UNIT
5. IRONMONGERY SATIN CHROME

**CASEMENT WINDOW
TYPICAL DETAIL - SCALE 1:10**

Hog Group
Humphrey's Barn, Green Man Road
Magdalen Laver, Ongar
Essex, CM5 0ER

CHEQUERS HOUSE
1,3 & 5 PARK STRET
HATFIELD AL9 5AT

PROPOSED ELEVATIONS

AS ANNOTATED
24.10.19

191212 CHEQUERS HSE PROP ELEV5.dwg

BB_EL_01 A

delivering your vision

hog
interiors

Hog Group
Humphrey's Barn, Green Man Road
Magdalen Laver, Ongar
Essex, CM5 0ER