


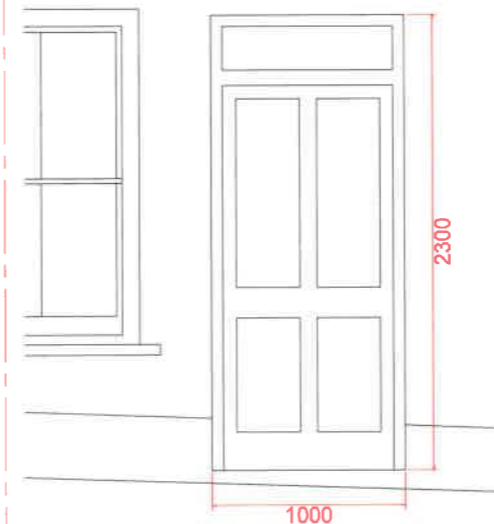

ELEVATION D - SCALE 1:20
MATERIAL : PAINTED SOFTWOOD




ELEVATION B - SCALE 1:20
MATERIAL : PAINTED SOFTWOOD




ELEVATION C - SCALE 1:20



ELEVATION A - SCALE 1:20
MATERIAL : PAINTED SOFTWOOD

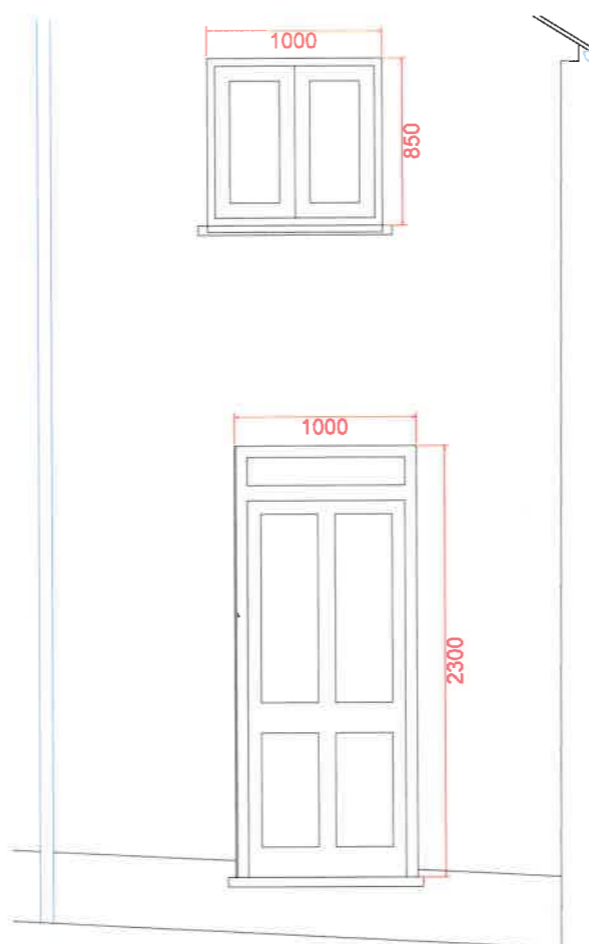

ELEVATION C - SCALE 1:20
MATERIAL : PAINTED SOFTWOOD

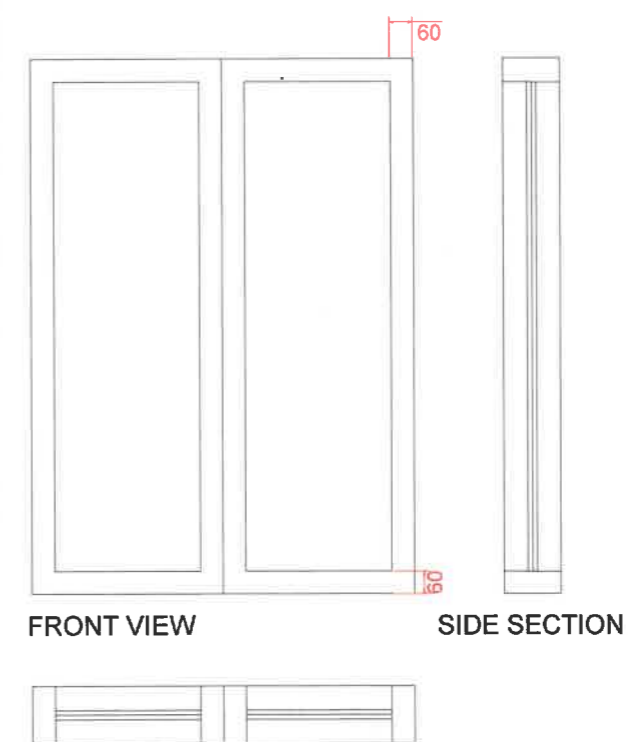

CASEMENT WINDOW TYPICAL DETAIL - SCALE 1:10

- 1. CASEMENT WINDOWS
- 2. MATERIAL : PAINTED SOFTWOOD
- 3. DG UNIT 4/16/7 MM PYROGLASS
- 4. DOUBLE GLAZED UNIT
- 5. IRONMONGERY SATIN CHROME

Hog Group
Humphrey's Barn, Green Man Road
Magdalen Laver, Ongar
Essex, CM5 0ER

CHEQUERS HOUSE
1,3 & 5 PARK STRET
HATFIELD AL9 5AT

PROPOSED ELEVATIONS

AS ANNOTATED
24.10.19

191212 CHEQUERS HSE PROP ELEV5.dwg

BB_EL_01 A

delivering your vision

hog
interiors

Hog Group
Humphrey's Barn, Green Man Road
Magdalen Laver, Ongar
Essex, CM5 0ER