



REPLACEMENT CASEMENT WINDOWS

FROM "WOODEN WINDOWS"

LINK www.woodenwindows.com

MATERIAL: PINE

Flush

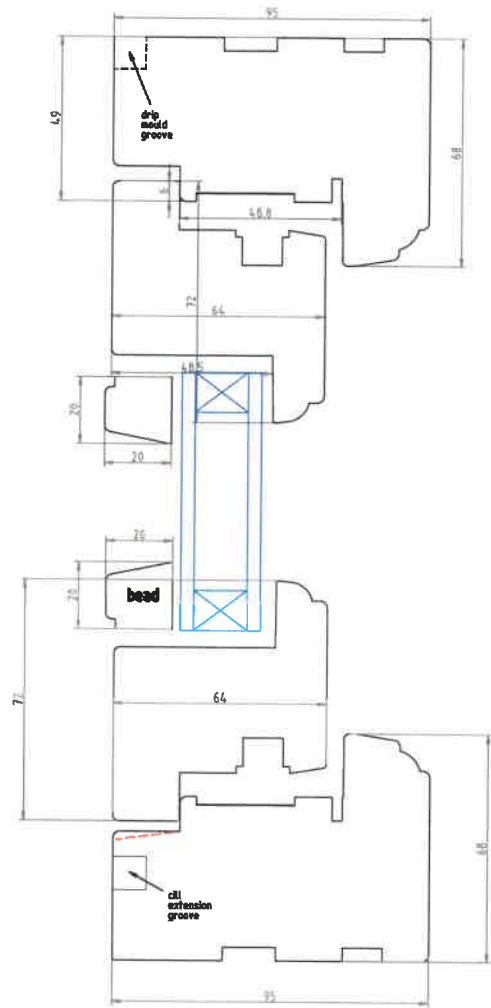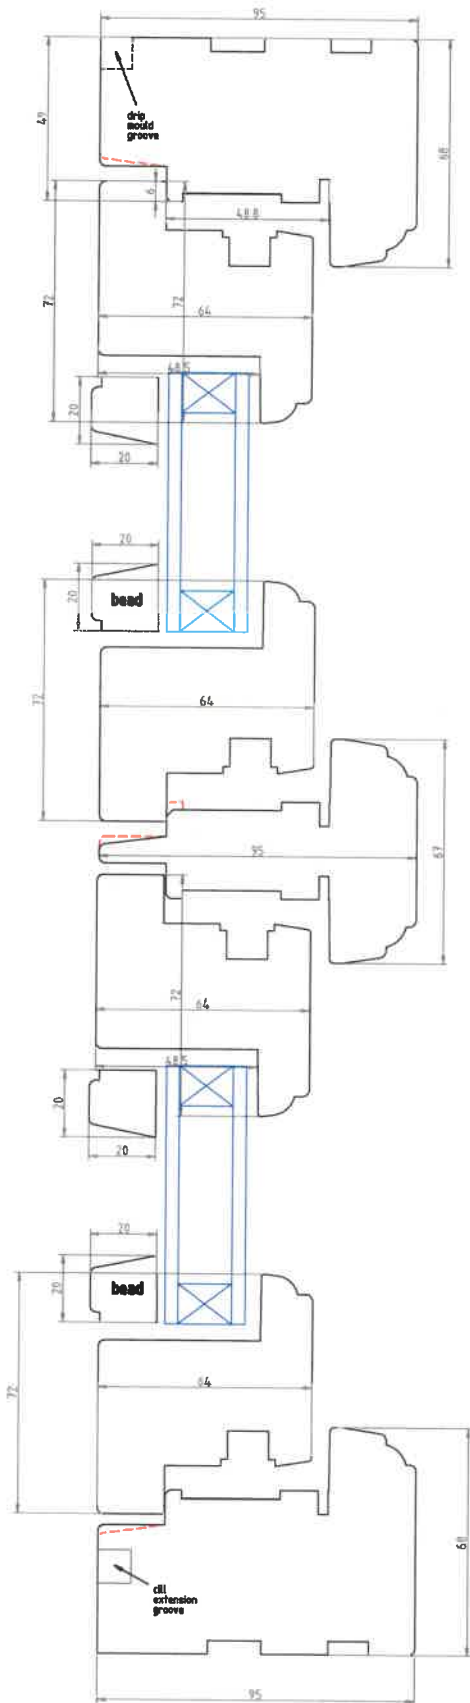

SINGLE CASEMENT SECTION


DOUBLE CASEMENT SECTION




TAWINDOWS
we make windows...easy

Staffordshire flush casement window sections
Scale 1:1


jamb & head

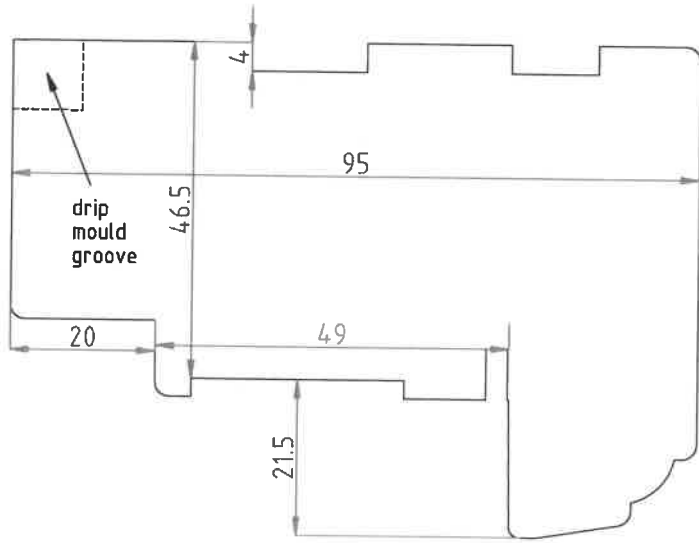


sash

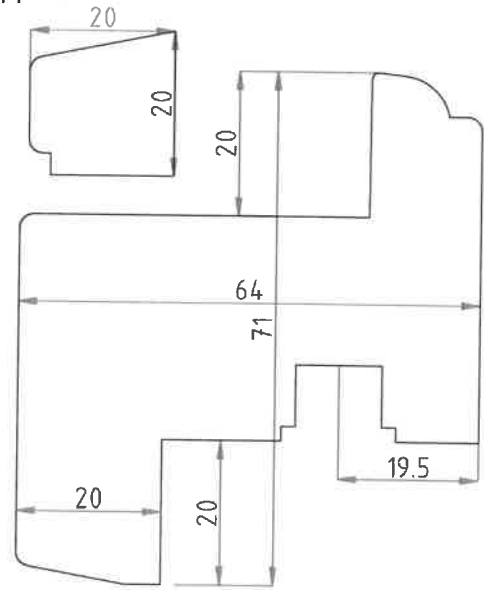


cill

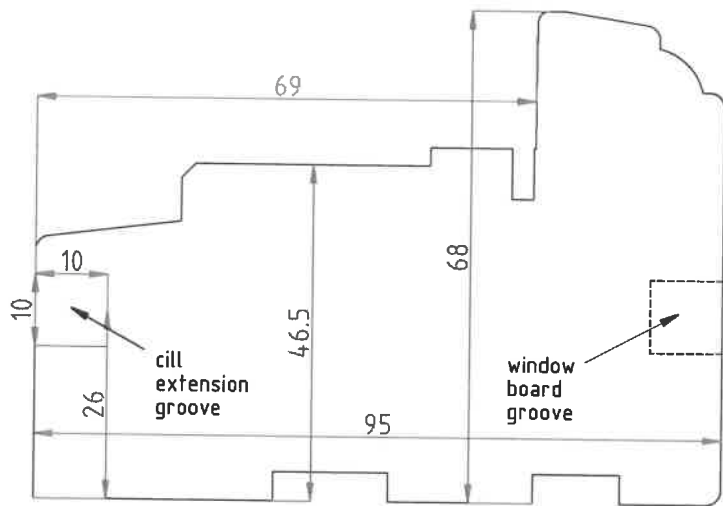

transom

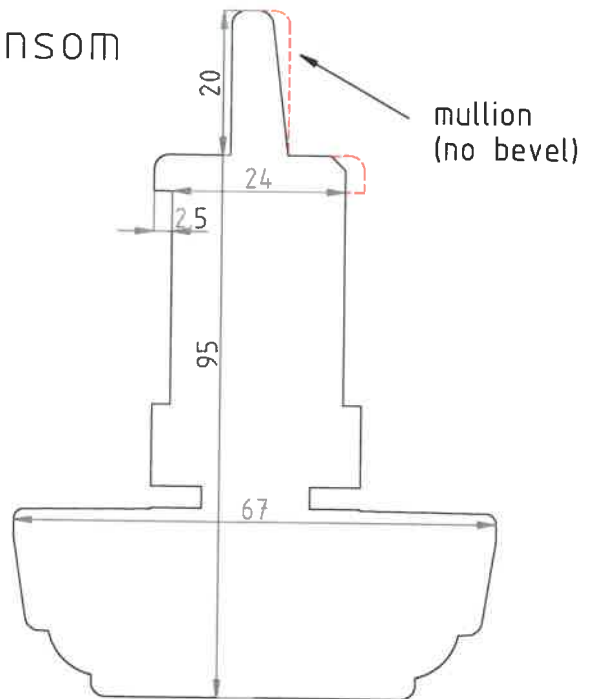


projecting cill

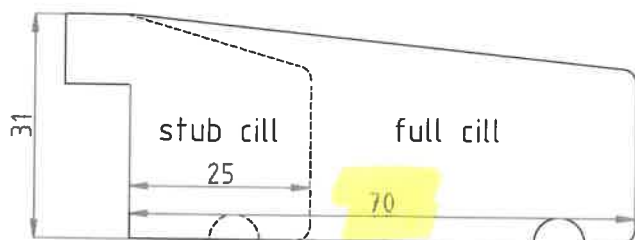

70 mm offset

drip

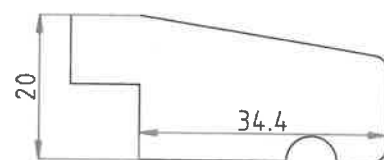

SHIMS TO
EXISTING BEAM

NEW RSJ

NEW PADSTONE

