


PLANNING
DEPARTMENT
12 AUG 2013

UNLESS OTHERWISE SPECIFIED:
DIMENSIONS ARE IN MILLIMETERS
SURFACE FINISH:
TOLERANCES:
LINEAR:
ANGULAR:

FINISH:

DEBUR AND
BREAK SHARP
EDGES

REVISION **V1.0**

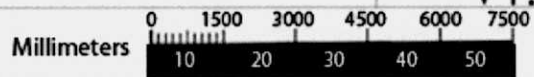

	NAME	SIGNATURE	DATE	
DRAWN	Jayan Sclanki		15/07/2013	
CHKD				
APPVD				
MFG				
Q.A				
				MATERIAL:
				WEIGHT:

TITLE:	South Elevation	
DWG NO.	SS03	A4
SCALE: 1:150	SHEET 1 OF 1	